

SECTION 21
TOWN 5
RANGE 6

CITY OF TROY
MIAMI COUNTY, OHIO


D08-_____ PLAT NW 13



SEE PLAT NW 14

SEE PLAT NW 12


WATER ST, 50' R/W

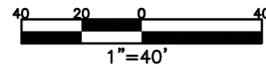

ABBREVIATION LEGEND		
2014OR-00759	=	RECORDER'S DOCUMENT NUMBER
OR 406-509	=	OFFICIAL RECORD 406 PAGE 509
D.B. 613-172	=	DEED BOOK 613, PAGE 172
REC. 15-72	=	RECORDER'S PLAT BOOK 15, PAGE 72
LND. 33-15	=	LAND SURVEY VOLUME 33, PAGE 15
LOT 19-12	=	LOT SURVEY VOLUME 19, PAGE 12
R.R. 8-29	=	ROAD RECORD VOLUME 8, PAGE 29
R/W	=	RIGHT OF WAY
CL	=	CENTERLINE
AC.	=	ACRES
TWP.	=	TOWNSHIP
TR.	=	TRACT
IL	=	INLOT
OL	=	OUTLOT

LINE LEGEND	
	Blow-up Boundary
	Plat Line
	Property Line
	Lot Split Line
	Section Line
	Centerline
	Right-of-Way Line
	Easement
	Pending Survey/Split
	Pending Replat
	School District
	Former OL Line
	Township Line
	Corporation Line

SURVEY INDEX		
LND	LOT 2-57	REC 12-53
	LOT 2-87	REC 18-127
	LOT 8-116	
	LOT 11-120	
	LOT 12-196	
	LOT 14-53	
	LOT 15-66	
	LOT 17-48	
	LOT 18-46	

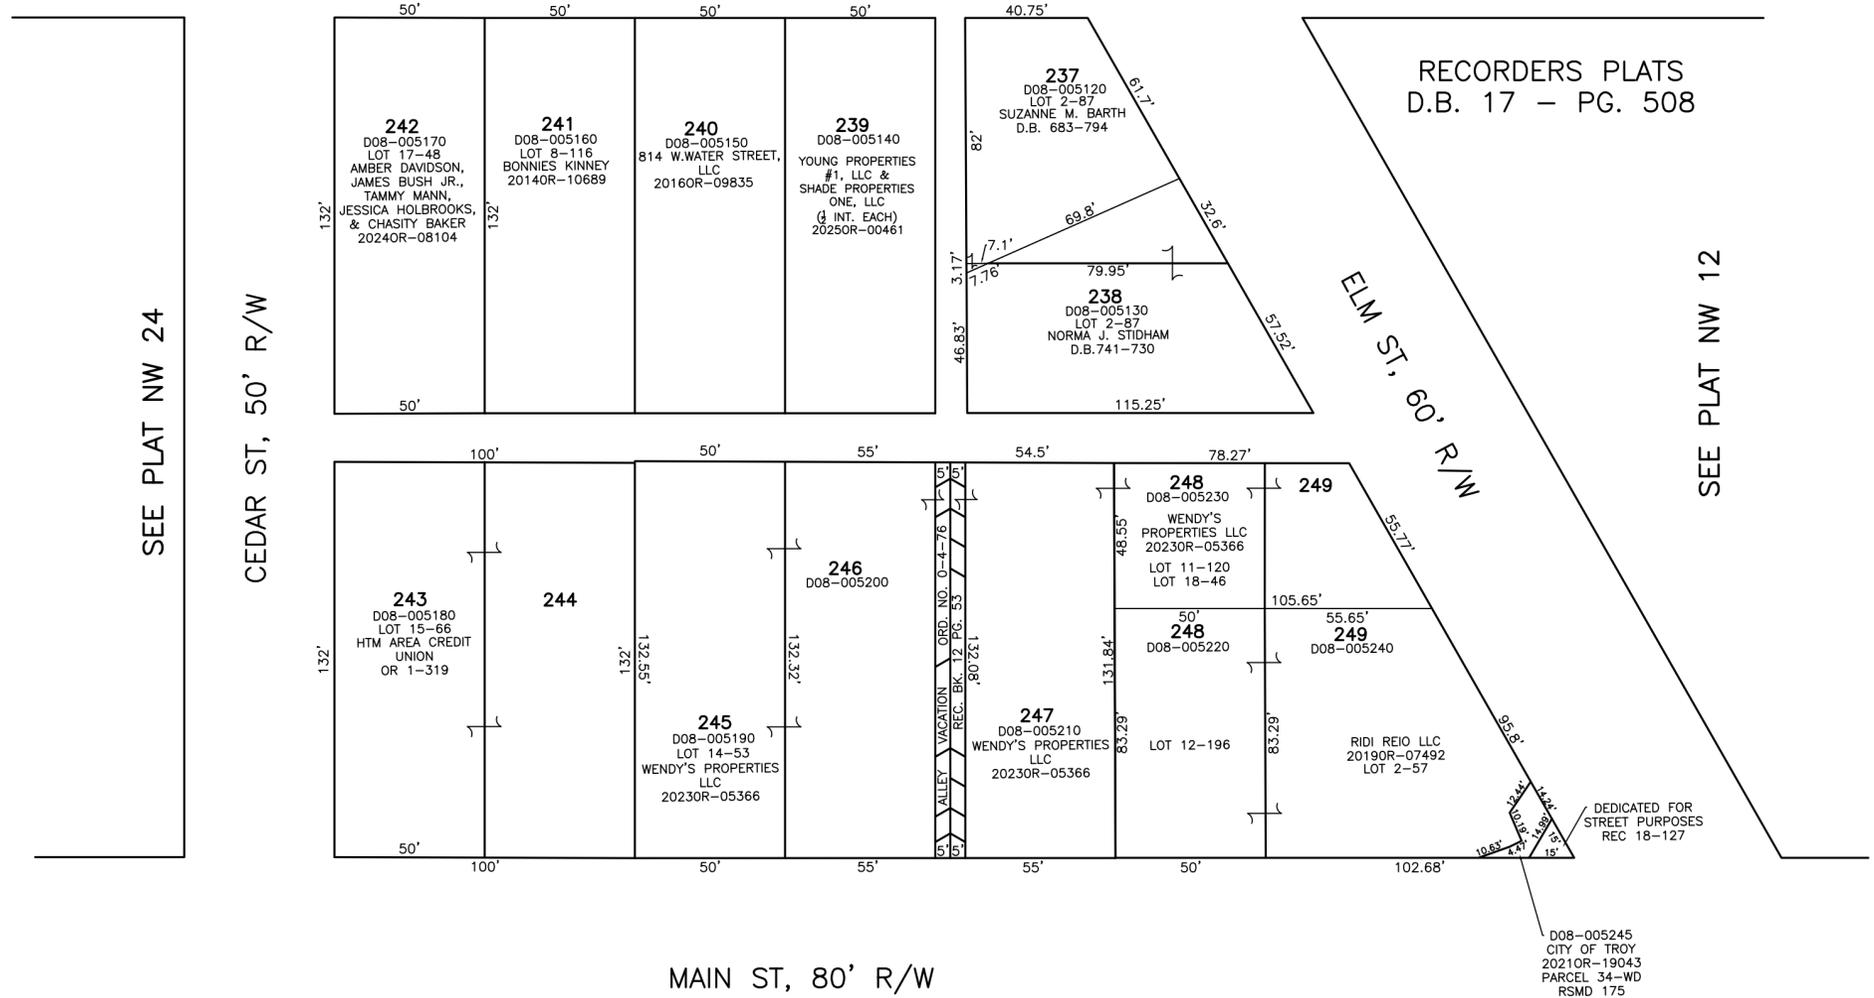

MAIN ST, 80' R/W

SEE PLAT SW 45