



SECTION 22
TOWN 4
RANGE 6

CITY OF TROY
MIAMI COUNTY, OHIO

PARCEL ID NUMBER
D08- PLAT NW 34

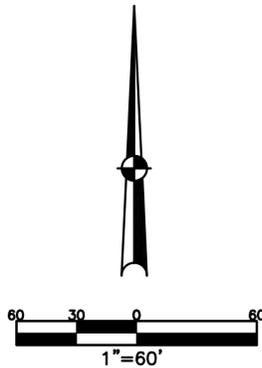

ABBREVIATION LEGEND		
20140R-00759	=	RECORDER'S DOCUMENT NUMBER
OR 406-509	=	OFFICIAL RECORD 406 PAGE 509
D.B. 613-172	=	DEED BOOK 613, PAGE 172
REC. 15-72	=	RECORDER'S PLAT BOOK 15, PAGE 72
LND. 33-15	=	LAND SURVEY VOLUME 33, PAGE 15
LOT 19-12	=	LOT SURVEY VOLUME 19, PAGE 12
R.R. 8-29	=	ROAD RECORD VOLUME 8, PAGE 29
R/W	=	RIGHT OF WAY
C	=	CENTERLINE
AC.	=	ACRES
TWP.	=	TOWNSHIP
TR.	=	TRACT
IL	=	INLOT
LINE LEGEND		
	=	Blow-up Boundary
	=	Property Line
	=	Lot Split Line
	=	Section Line
	=	Centerline
	=	Right-of-Way Line
	=	Corporation Line
SURVEY INDEX		
REC. 3-23	LOT 4-18	LND. 5-17
REC. 5-46	LOT 4-174	
REC. 6-12	LOT 17-88	
REC. 14-102		
REC. 23-35		
REC. 29-74-A (RSMD 179)		

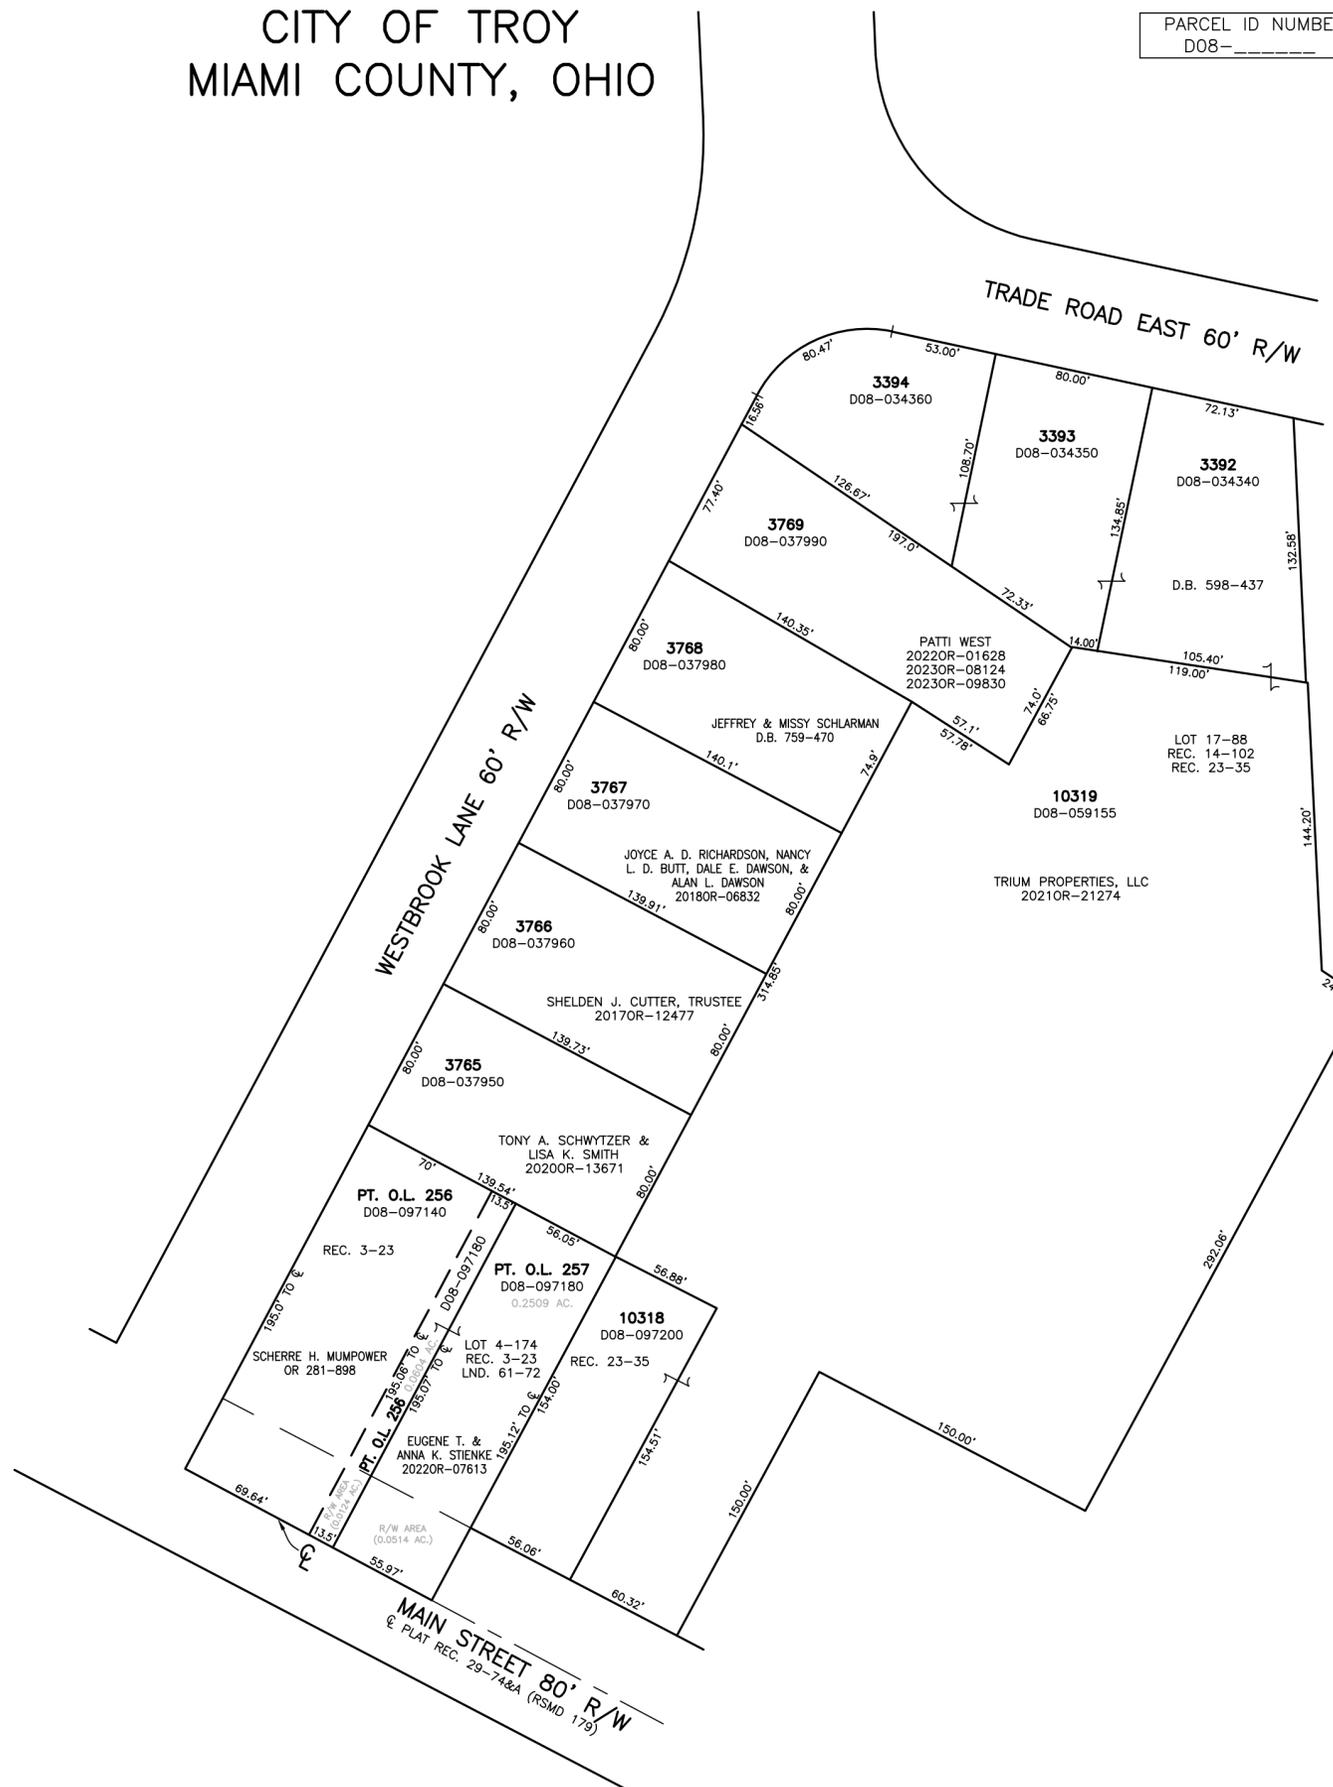

WESTBROOK SECTION 2
INLOTS 3392-3394
REC. 5-16

L. BAKER'S SUBDIVISION
INLOTS 3765-3769
REC. 6-12

ANNEXATION
REC. 5-46