


SECTION 20
TOWN 5
RANGE 6

CITY OF TROY
MIAMI COUNTY, OHIO

PARCEL ID NUMBER
D08- PLAT NW 36

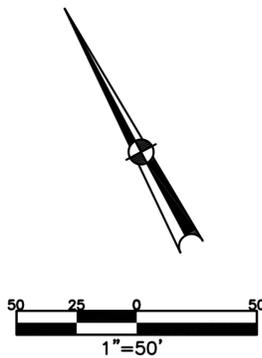


ABBREVIATION LEGEND		
20140R-00759	=	RECORDER'S DOCUMENT NUMBER
OR 406-509	=	OFFICIAL RECORD 406 PAGE 509
D.B. 613-172	=	DEED BOOK 613, PAGE 172
REC. 15-72	=	RECORDER'S PLAT BOOK 15, PAGE 72
LND. 33-15	=	LAND SURVEY VOLUME 33, PAGE 15
LOT 19-12	=	LOT SURVEY VOLUME 19, PAGE 12
R.R. 8-29	=	ROAD RECORD VOLUME 8, PAGE 29
R/W	=	RIGHT OF WAY
C	=	CENTERLINE
AC.	=	ACRES
TWP.	=	TOWNSHIP
TR.	=	TRACT
IL	=	INLOT

LINE LEGEND	
	Blow-up Boundary
	Property Line
	Lot Split Line
	Section Line
	Centerline
	Right-of-Way Line
	Corporation Line

SURVEY INDEX		
REC. 3-23	LOT 7-74	LND. 7-11F
REC. 5-46	LOT 10-73	LND. 55-170
REC. 5-70	LOT 10-200	LND. 56-110
REC. 20-150		LND. 62-48
REC. 29-74		

RSM D 179 (REC 29-74)		
--------------------------	--	--

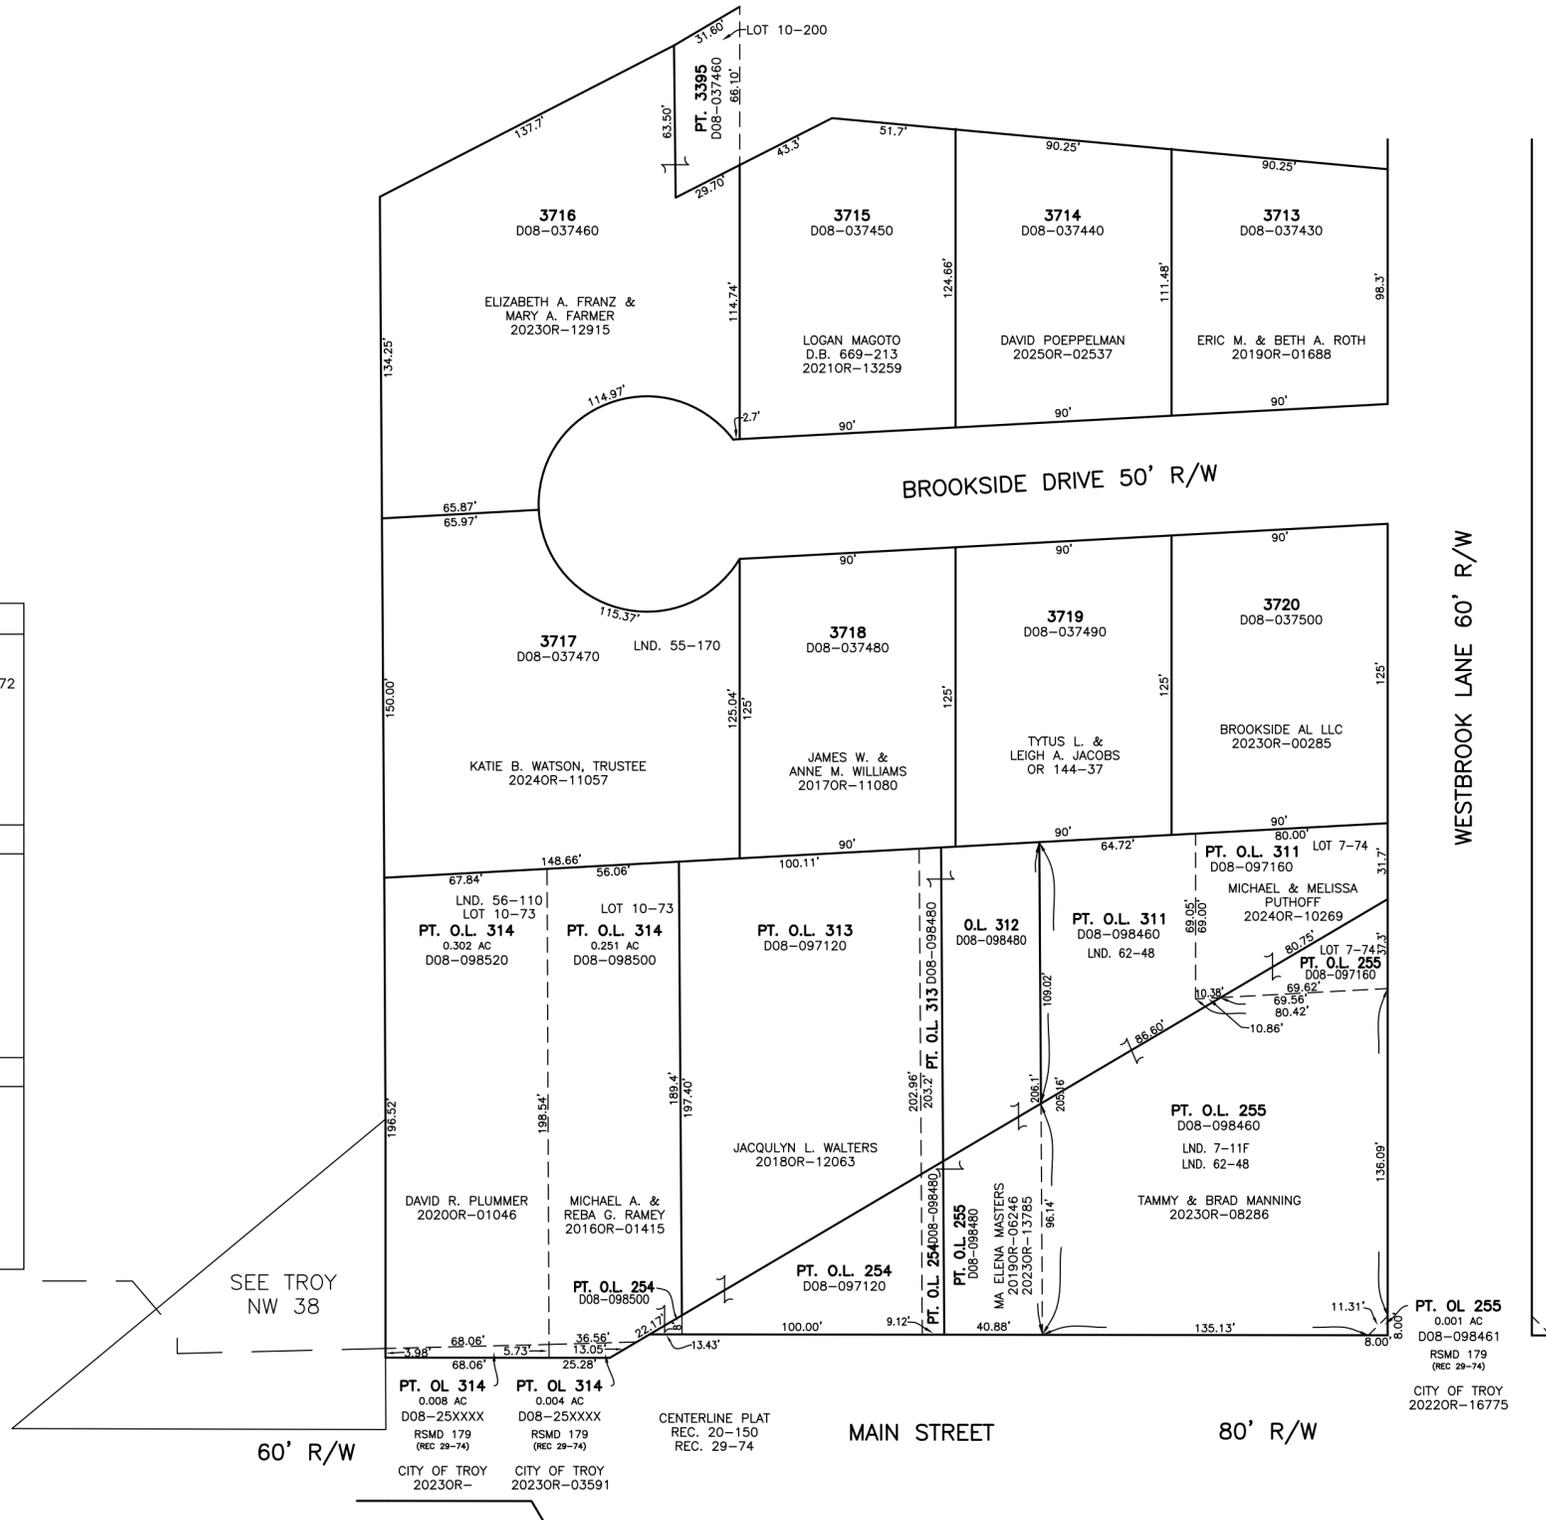

INLOTS 3713-3720
REC. 5-70
OUTLOTS 311-314 & ANNEXATION
REC. 5-46

OUTLOTS 254-255 &
ANNEXATION
REC. 3-23

PREPARED BY: MIAMI COUNTY ENGINEER'S MAP DEPARTMENT
PAUL P. HUELSKAMP, P.E., P.S., COUNTY ENGINEER
DATE: JULY 12, 2018 CH
REVISED: March 14, 2025 TCROWTHER