


VILLAGE OF FLETCHER MIAMI COUNTY, OHIO

PARCEL NUMBER
B05-_____

PLAT 36

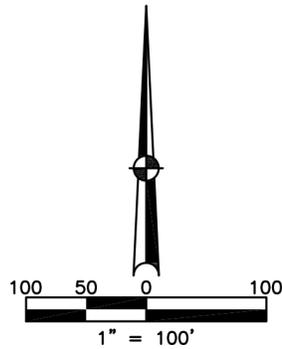


ABBREVIATION LEGEND		
2014OR-00759	=	RECORDER'S DOCUMENT NUMBER
OR 406-509	=	OFFICIAL RECORD 406 PAGE 509
D.B. 613-172	=	DEED BOOK 613, PAGE 172
REC. 15-72	=	RECORDER'S PLAT BOOK 15, PAGE 72
LND. 33-15	=	LAND SURVEY VOLUME 33, PAGE 15
LOT 19-12	=	LOT SURVEY VOLUME 19, PAGE 12
R.R. 8-29	=	ROAD RECORD VOLUME 8, PAGE 29
R/W	=	RIGHT OF WAY
CL	=	CENTERLINE
AC.	=	ACRES
TWP.	=	TOWNSHIP
TR.	=	TRACT
IL	=	INLOT

LINE LEGEND	
	Blow-up Boundary
	Property Line
	Lot Split Line
	Section Line
	Centerline
	Right-of-Way Line
	Corporation Line

SURVEY INDEX		
LND 4-112	LOT 11-97	REC. 9-82
LND 8-105	LOT 10-81	REC. 29-67
LND 61-71		
LND 38-184		
LND 61-20		

REPLAT OF OL 23
REC. 9-82
LOTS 303-314

CHERRY LANE SUBDIVISION
REC. 29-67
LOTS 317-326

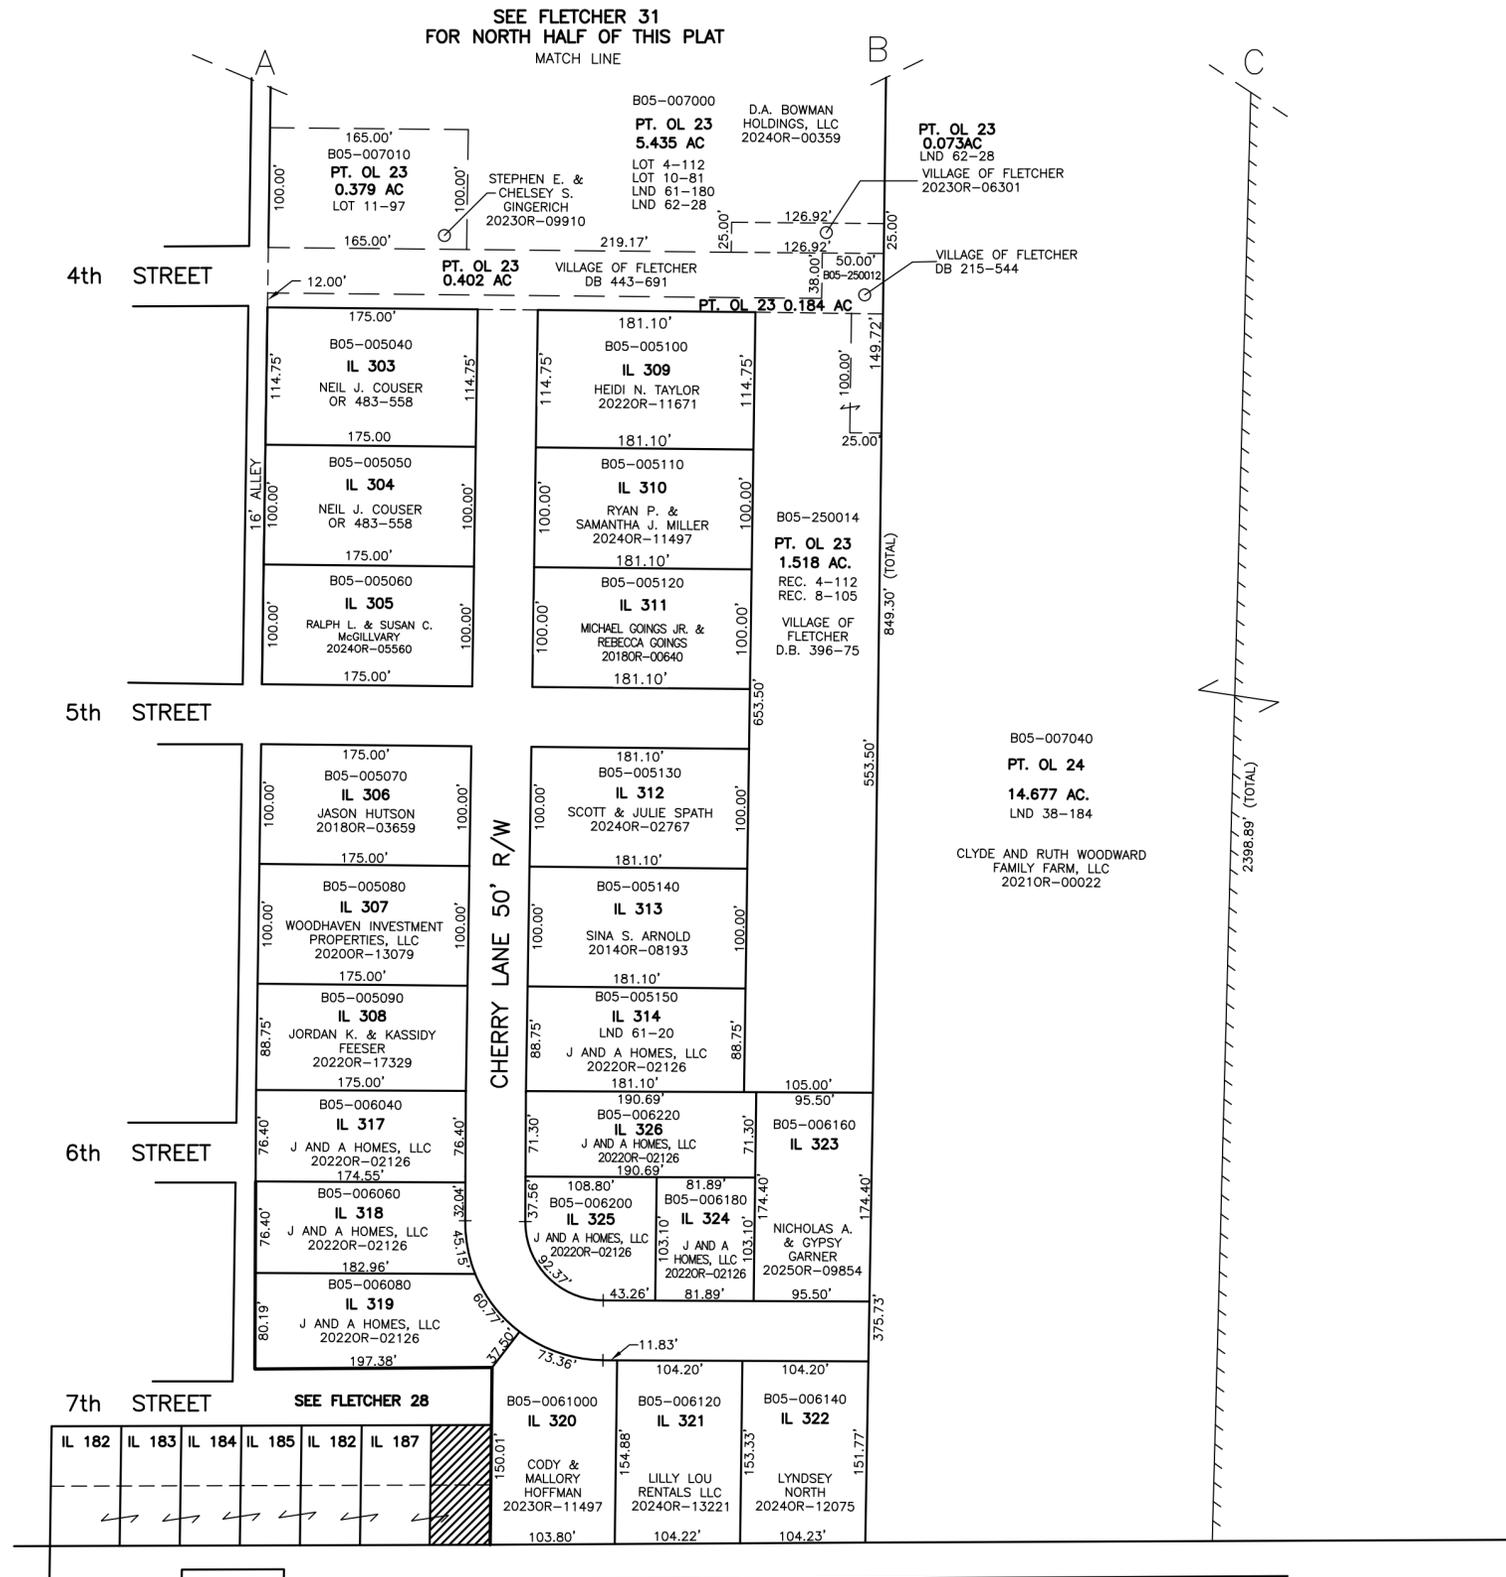

PREPARED BY: MIAMI COUNTY ENGINEER'S MAP DEPARTMENT
PAUL P. HUELSKAMP, P.E., P.S., COUNTY ENGINEER

DATE: OCTOBER 03, 2022 JOSH ZWEZ

REVISED: Dec. 19, 2024 JBOGART