
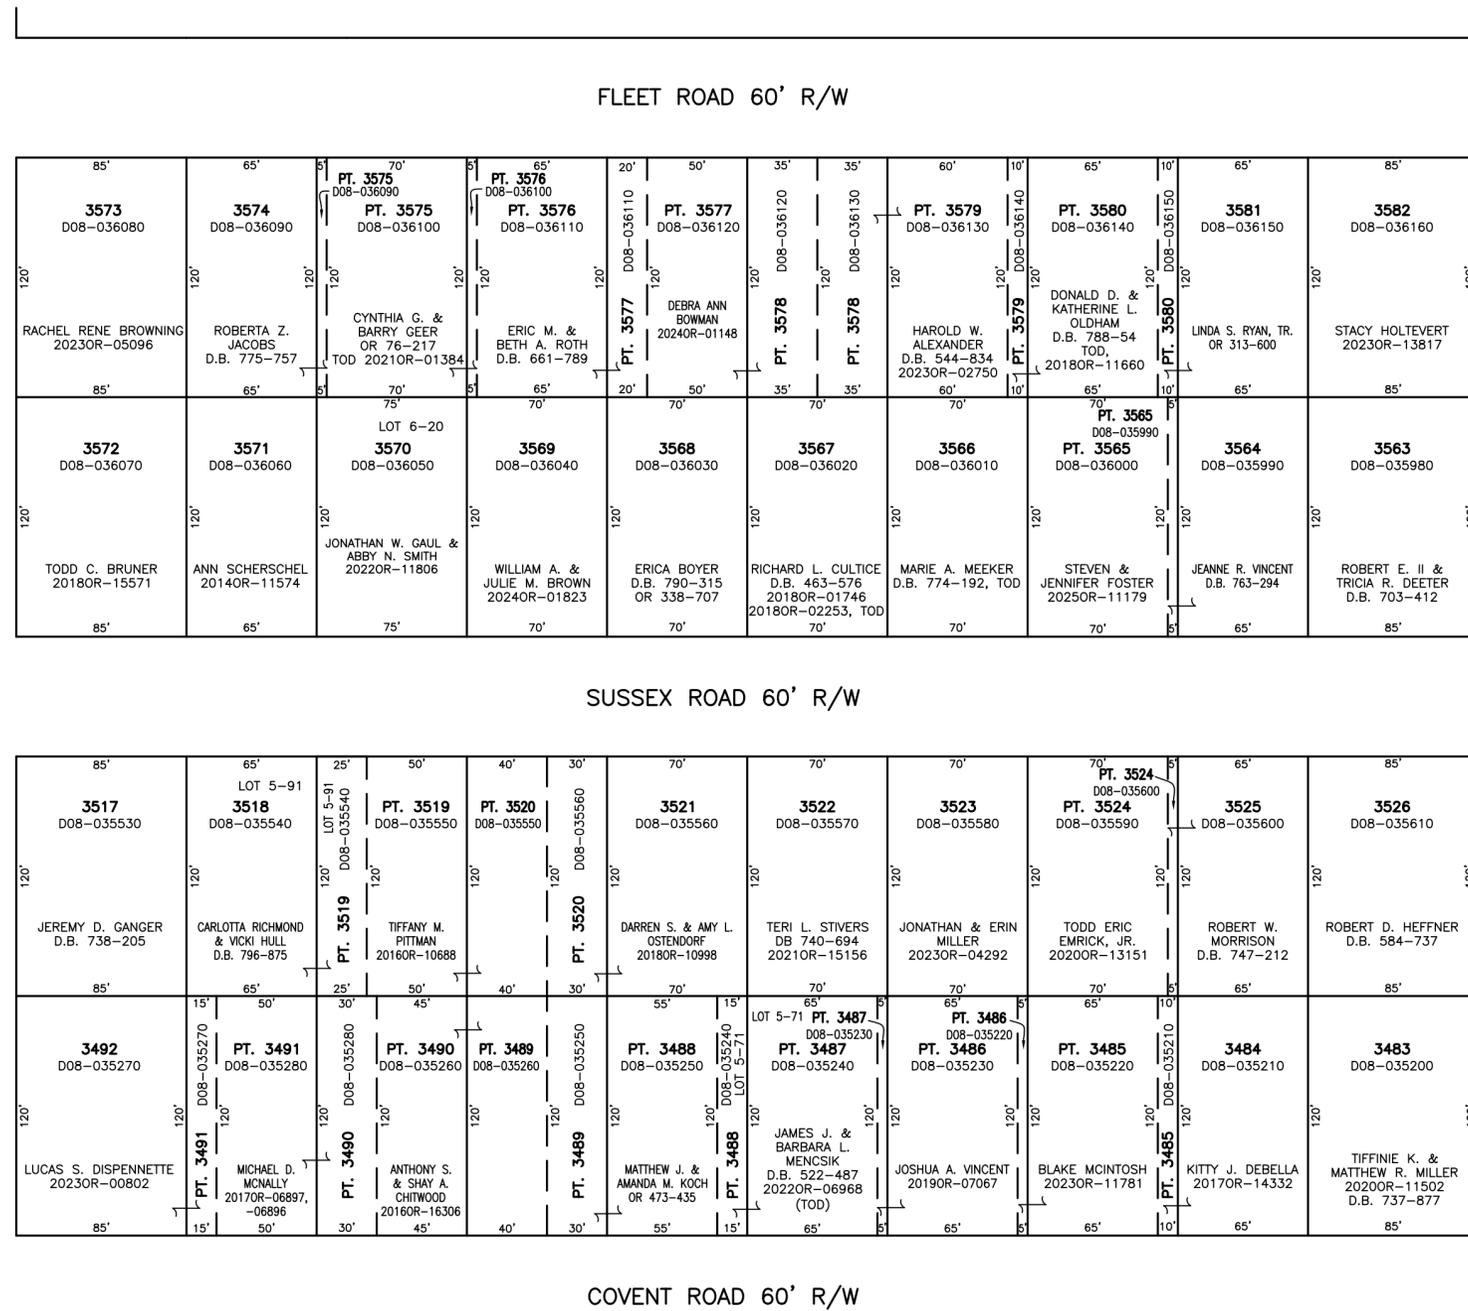
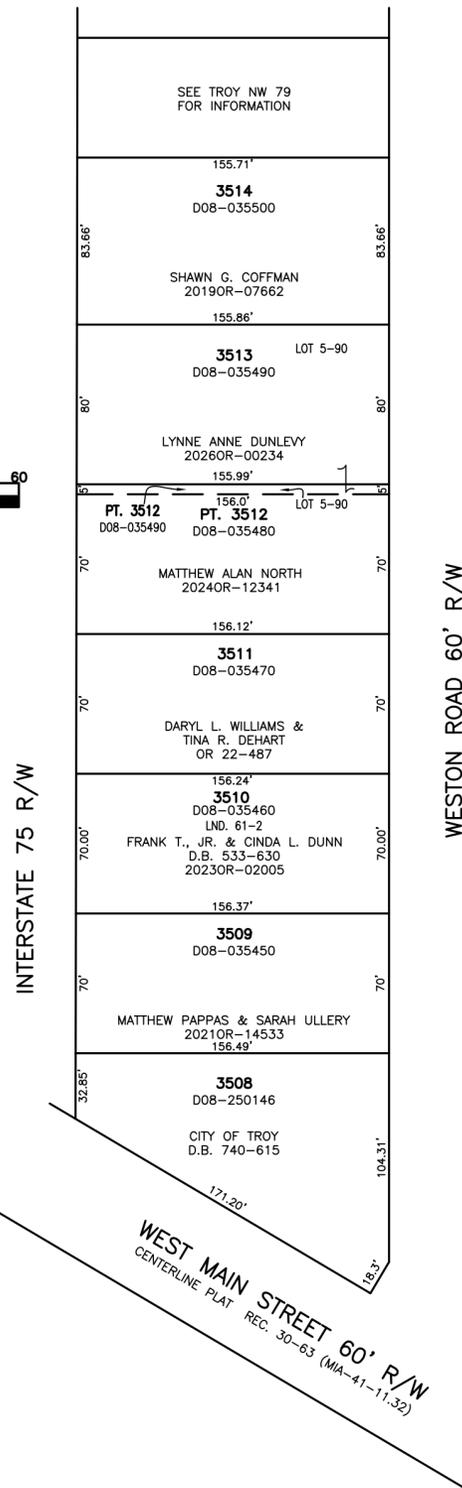


SECTION 20  
TOWN 5  
RANGE 6

CITY OF TROY  
MIAMI COUNTY, OHIO

PARCEL ID NUMBER  
D08-\_\_\_\_\_

PLAT NW 45

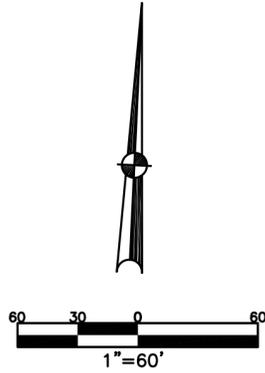

PREPARED BY: MIAMI COUNTY ENGINEER'S MAP DEPARTMENT  
PAUL P. HUELSKAMP, P.E., P.S., COUNTY ENGINEER  
DATE: JANUARY 2, 2018 CH  
REVISED: January 9, 2026 JBOGART

ABBREVIATION LEGEND	LINE LEGEND	SURVEY INDEX	
2014OR-00759 = RECORDER'S DOCUMENT NUMBER	Blow-up Boundary	REC. 5-46	LOT 5-71
OR 406-509 = OFFICIAL RECORD 406 PAGE 509	Property Line	REC. 5-50	LOT 5-90
D.B. 613-172 = DEED BOOK 613, PAGE 172	Lot Split Line	REC. 30-63	LOT 5-91
REC. 15-72 = RECORDER'S PLAT BOOK 15, PAGE 72	Section Line		LOT 6-20
LND. 33-15 = LAND SURVEY VOLUME 33, PAGE 15	Centerline		
LOT 19-12 = LOT SURVEY VOLUME 19, PAGE 12	Right-of-Way Line		
R.R. 8-29 = ROAD RECORD VOLUME 8, PAGE 29	Corporation Line		
R/W = RIGHT OF WAY			
C. = CENTERLINE			
AC. = ACRES			
TWP. = TOWNSHIP			
TR. = TRACT			
IL = INLOT			

ANNEXATION  
REC. 5-46  
WESTBROOK SECTION 3  
INLOTS 3483-3492,  
3508-3514, 3517-3526,  
& 3563-3582