



WESTON ROAD 60' R/W

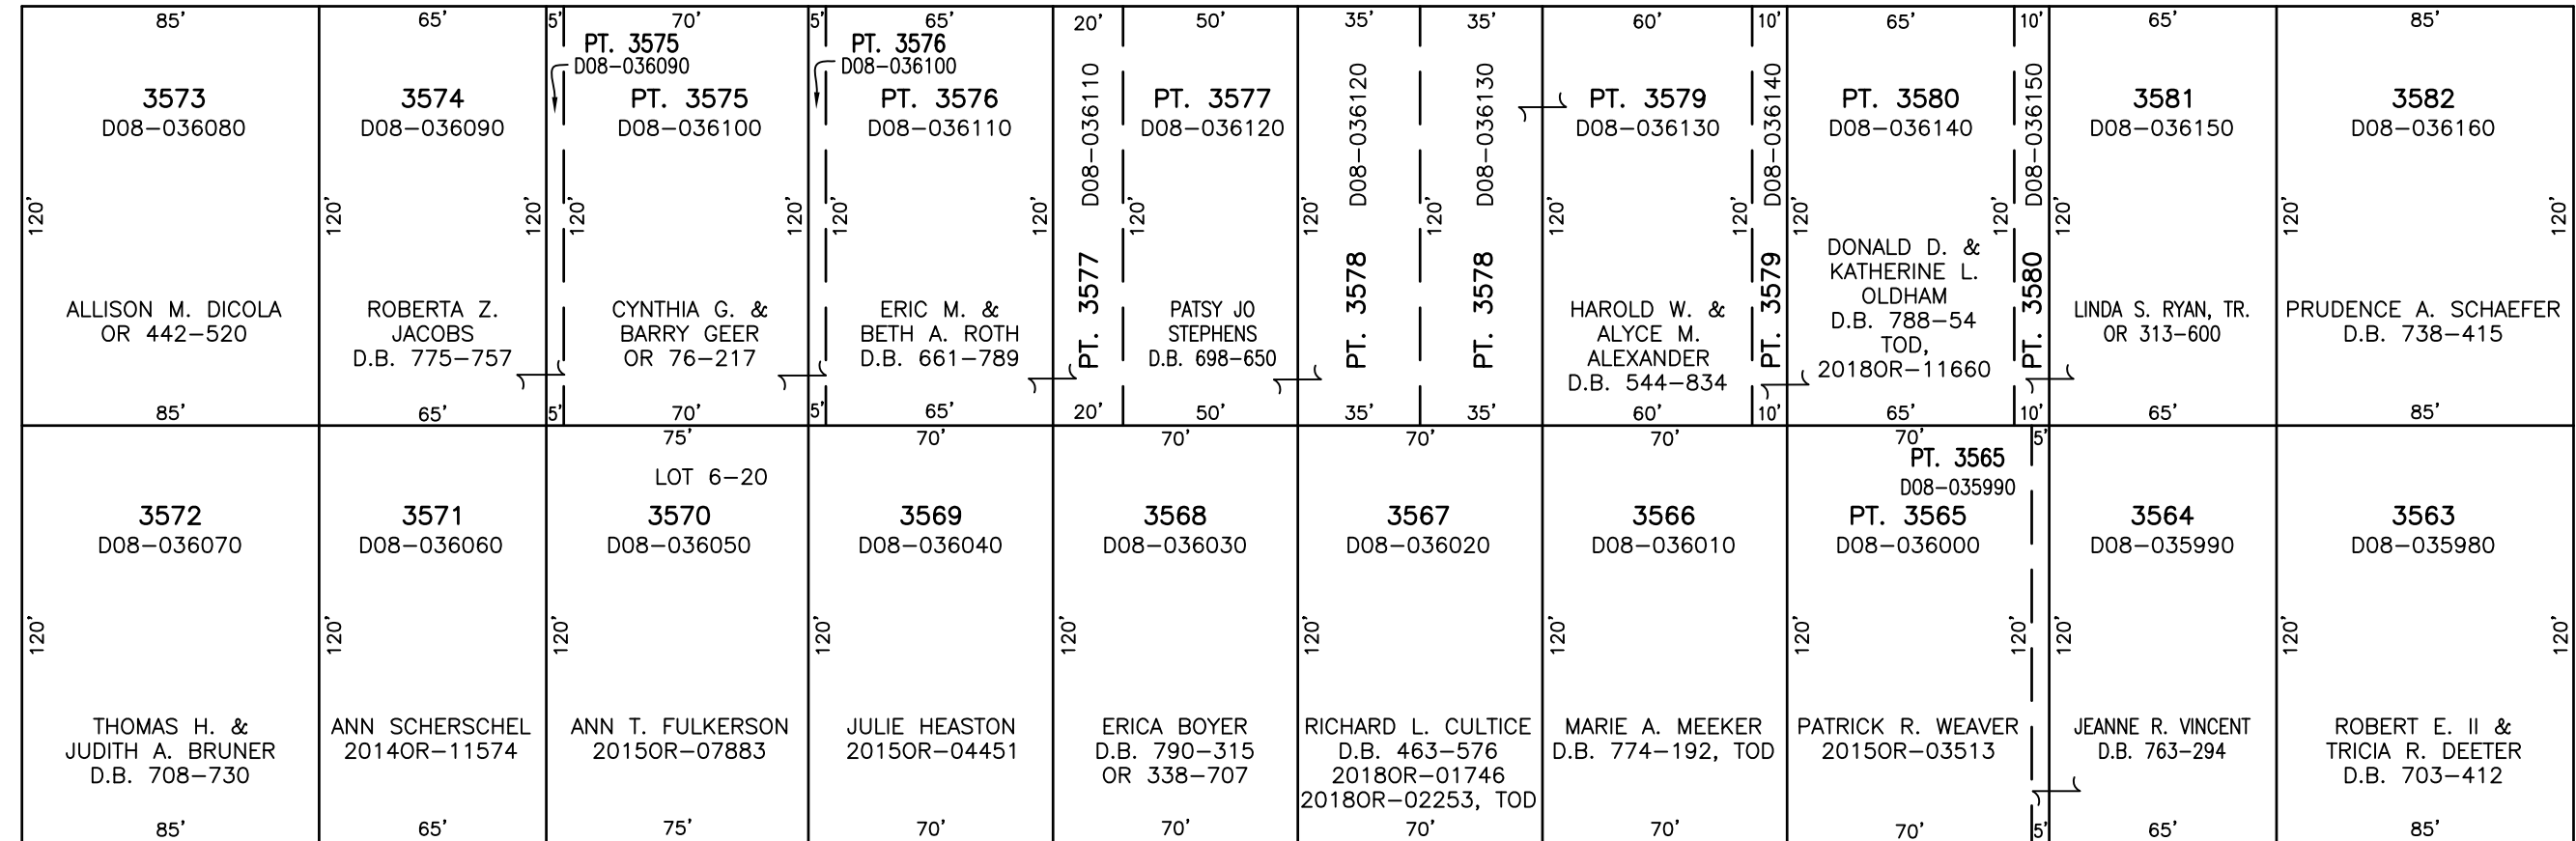

FLEET ROAD 60' R/W

SUSSEX ROAD 60' R/W

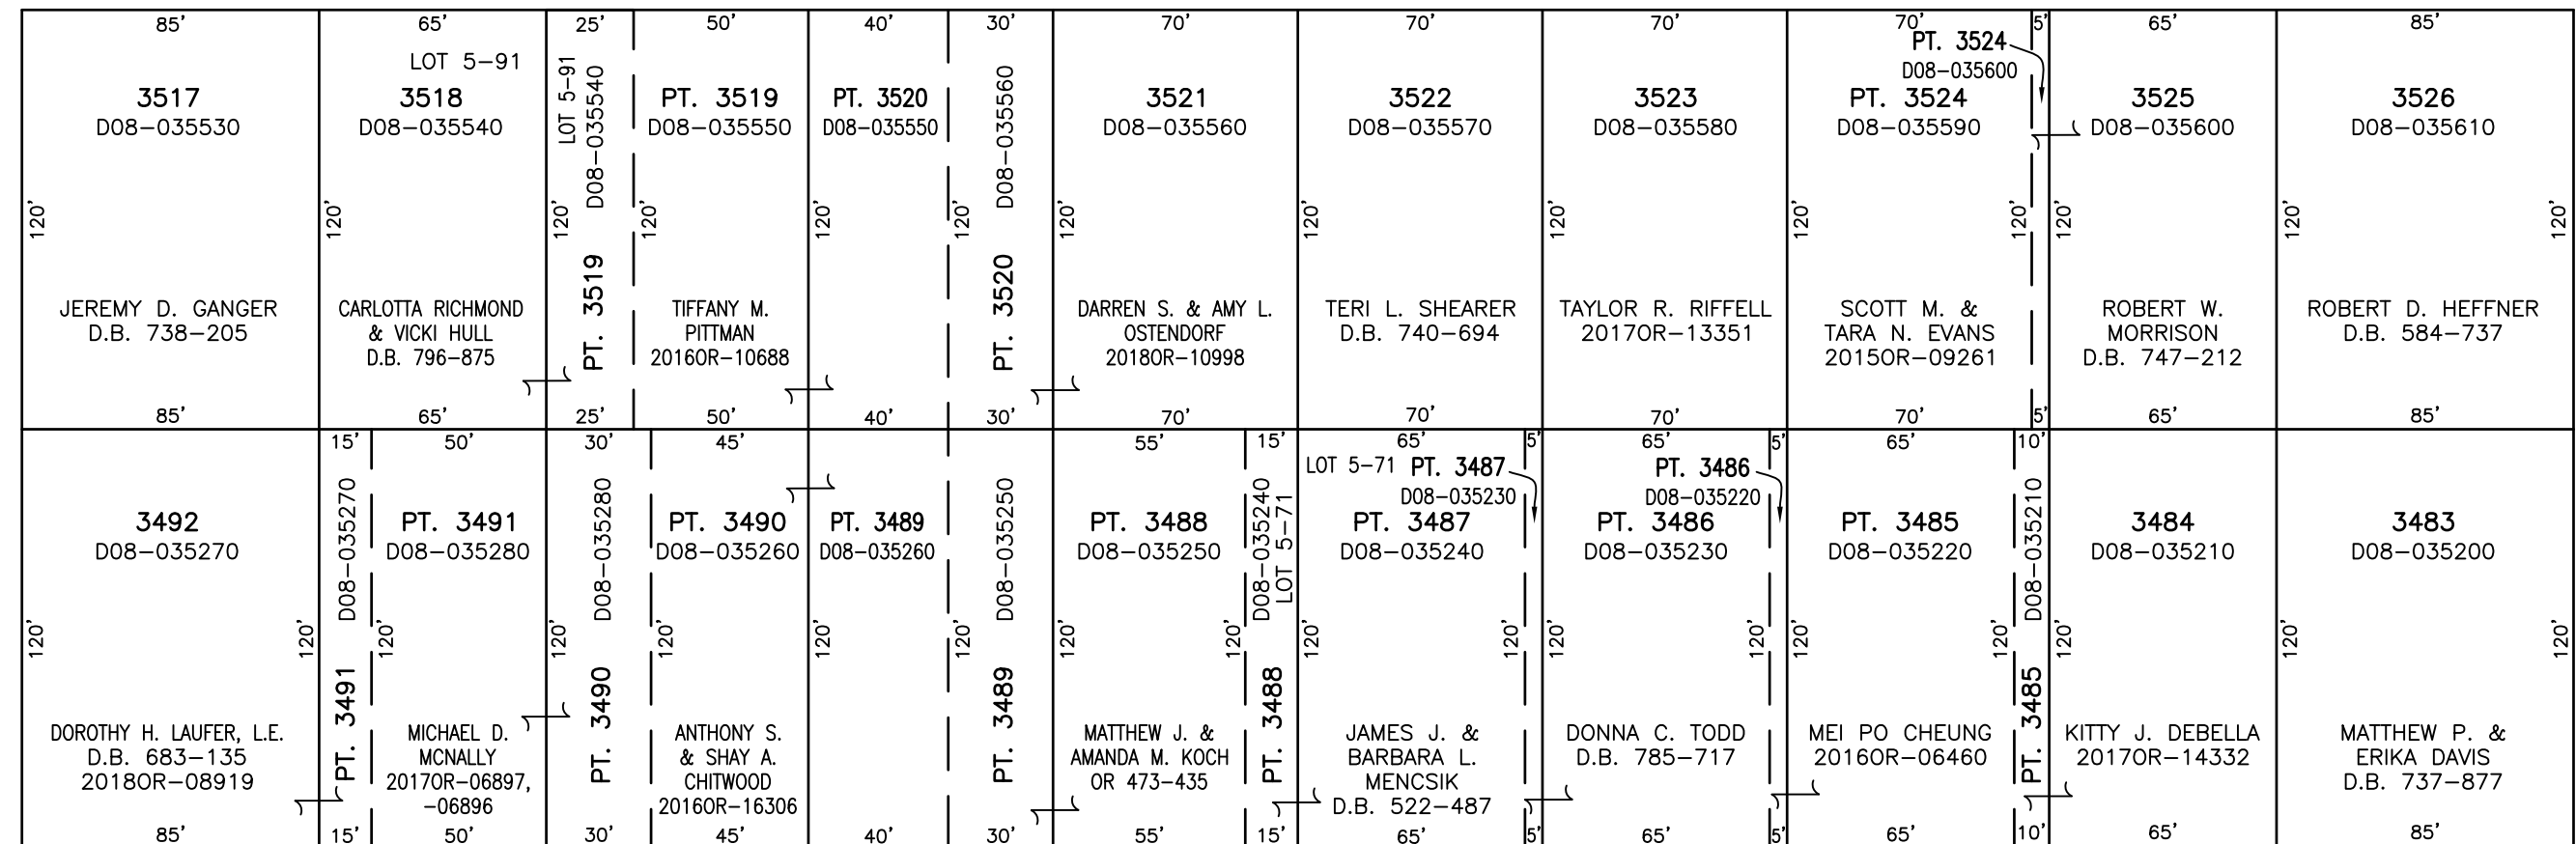

COVENT ROAD 60' R/W

DORSET ROAD 60' R/W

ABBREVIATION LEGEND	LINE LEGEND	SURVEY INDEX
2014OR-00759 = RECORDER'S DOCUMENT NUMBER OR 406-509 = OFFICIAL RECORD 406 PAGE 509 D.B. 613-172 = DEED BOOK 613, PAGE 172 REC. 15-72 = RECORDER'S PLAT BOOK 15, PAGE 72 LND. 33-15 = LAND SURVEY VOLUME 33, PAGE 15 LOT 19-12 = LOT SURVEY VOLUME 19, PAGE 12 R.R. 8-29 = ROAD RECORD VOLUME 8, PAGE 29 R/W = RIGHT OF WAY CL = CENTERLINE AC. = ACRES TWP. = TOWNSHIP TR. = TRACT IL = INLOT	Blow-up Boundary Property Line Lot Split Line Section Line Centerline Right-of-Way Line Corporation Line	REC. 5-46 REC. 5-50 LOT 5-71 LOT 5-90 LOT 5-91 LOT 6-20