

SECTION 18  
TOWN 1  
RANGE 10

CITY OF TROY  
MIAMI COUNTY, OHIO


PARCEL ID NUMBER  
D08-\_\_\_\_\_

PLAT NW 66


SHERWOOD MANOR SUBDIVISION  
REC. 6-67

ANNEXATION  
REC. 6-87  
LOTS 4017-4020,  
4049-4056  
O.L. 330

SHERWOOD MANOR REPLAT  
LOTS 4489, 4490  
REC. 7-40

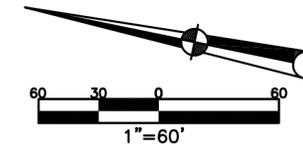

SEE TROY  
NW 70

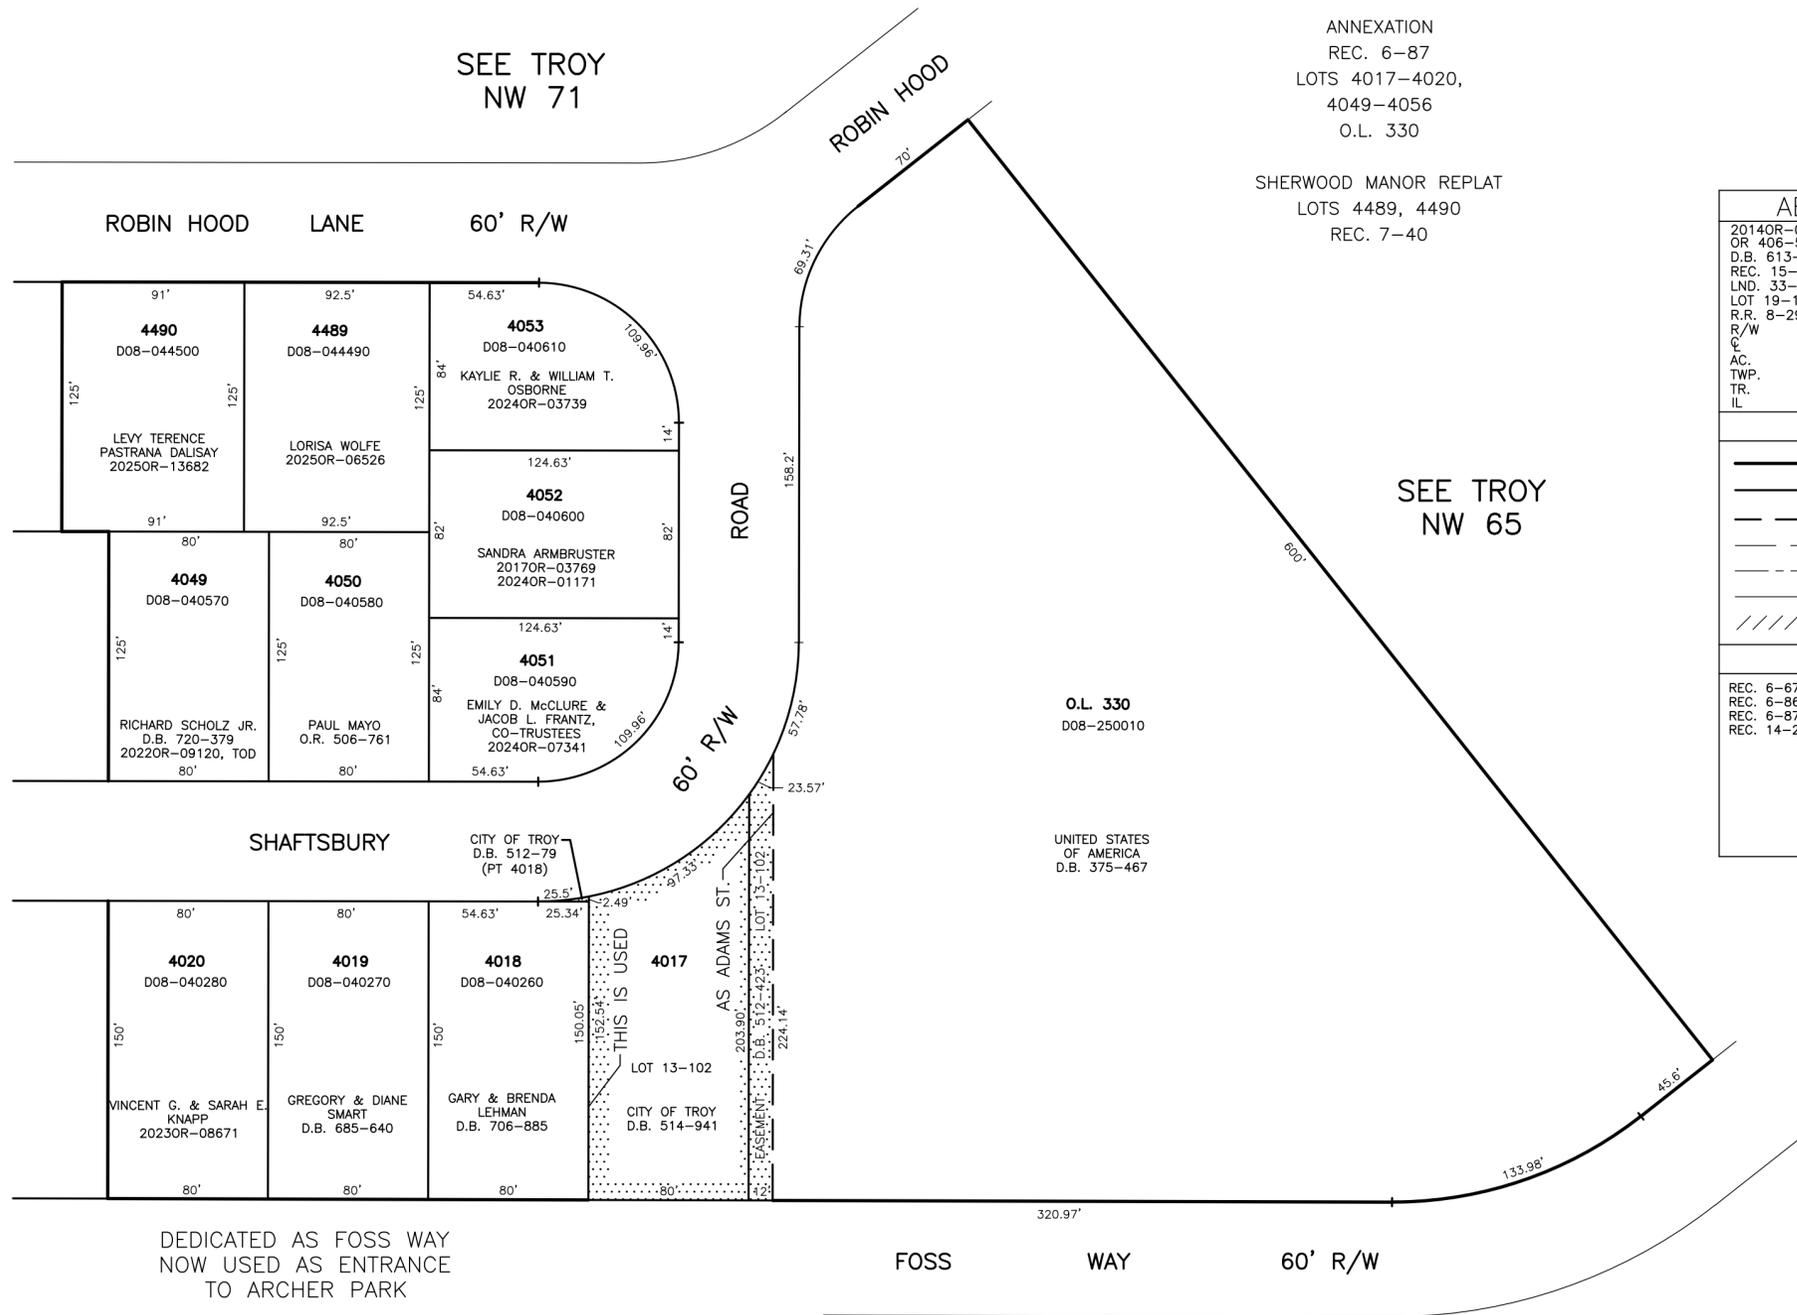

ABBREVIATION LEGEND	
2014OR-00759	= RECORDER'S DOCUMENT NUMBER
OR 406-509	= OFFICIAL RECORD 406 PAGE 509
D.B. 613-172	= DEED BOOK 613, PAGE 172
REC. 15-72	= RECORDER'S PLAT BOOK 15, PAGE 72
LND. 33-15	= LAND SURVEY VOLUME 33, PAGE 15
LOT 19-12	= LOT SURVEY VOLUME 19, PAGE 12
R.R. 8-29	= ROAD RECORD VOLUME 8, PAGE 29
R/W	= RIGHT OF WAY
C	= CENTERLINE
AC.	= ACRES
TWP.	= TOWNSHIP
TR.	= TRACT
IL	= INLOT

LINE LEGEND	
	Blow-up Boundary
	Property Line
	Lot Split Line
	Section Line
	Centerline
	Right-of-Way Line
	Corporation Line

SURVEY INDEX	
REC. 6-67	
REC. 6-86	
REC. 6-87	
REC. 14-21	

PREPARED BY: MIAMI COUNTY ENGINEER'S MAP DEPARTMENT  
PAUL P. HUELSKAMP, P.E., P.S., COUNTY ENGINEER  
DATE: OCTOBER 21, 2019 MH  
REVISED: November 26, 2025 JBOGART