

SECTION 18  
TOWN 1  
RANGE 10

CITY OF TROY  
MIAMI COUNTY, OHIO

PARCEL ID NUMBER  
D08-\_\_\_\_\_

PLAT NW 67


ABBREVIATION LEGEND	
2014OR-00759	= RECORDER'S DOCUMENT NUMBER
OR 406-509	= OFFICIAL RECORD 406 PAGE 509
D.B. 613-172	= DEED BOOK 613, PAGE 172
REC. 15-72	= RECORDER'S PLAT BOOK 15, PAGE 72
LND. 33-15	= LAND SURVEY VOLUME 33, PAGE 15
LOT 19-12	= LOT SURVEY VOLUME 19, PAGE 12
R.R. 8-29	= ROAD RECORD VOLUME 8, PAGE 29
R/W	= RIGHT OF WAY
CL	= CENTERLINE
AC.	= ACRES
TWP.	= TOWNSHIP
TR.	= TRACT
IL	= INLOT

LINE LEGEND	
	Blow-up Boundary
	Property Line
	Lot Split Line
	Section Line
	Centerline
	Right-of-Way Line
	Corporation Line

SURVEY INDEX	
REC. 7-136	LOT 13-102
REC. 14-125	



REPLAT PART OUTLOT 409  
& ALL OF OUTLOT 331  
REC. 7-136  
LOTS 4716, 4719-4725

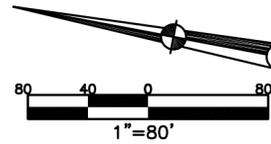
REPLAT PARTS OF INLOTS  
4719, 4718, & 4717  
REC. 14-125  
LOT 7239

SEE PLAT NW 70

SEE PLAT NW 66

SEE PLAT  
NW 68

SEE PLAT  
NW 64

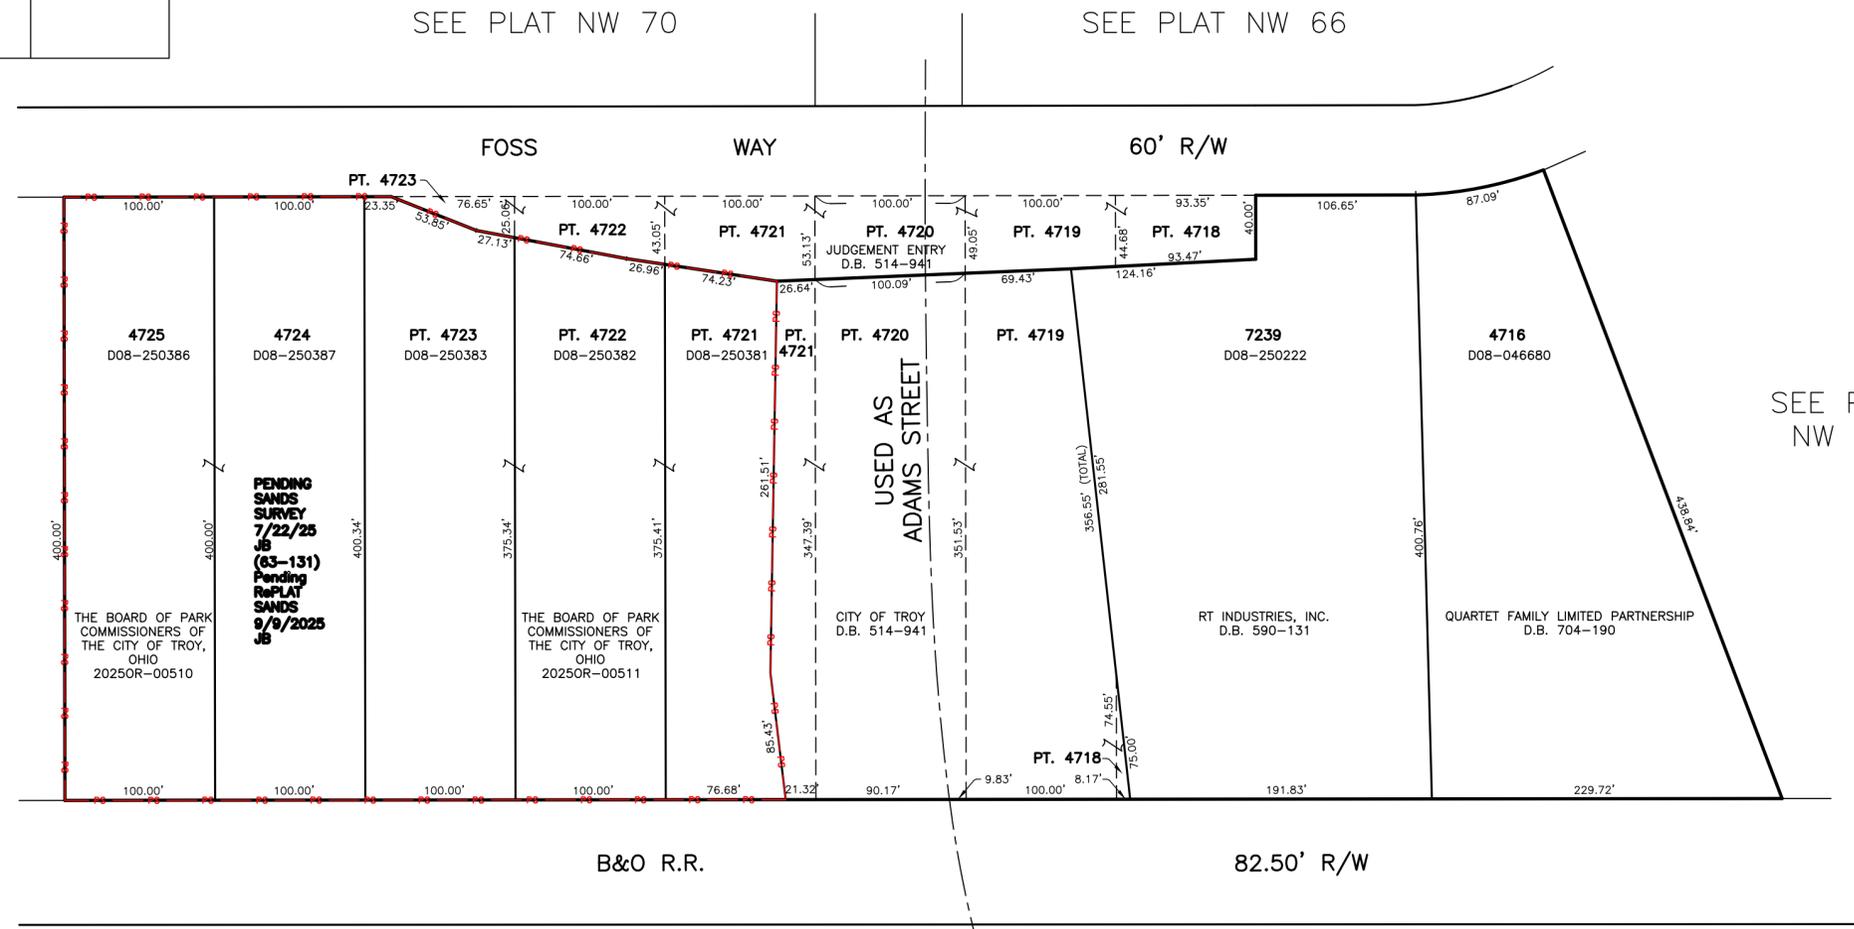

SEE PLAT NW 97

SEE PLAT NW 92