

SECTION 18
TOWN 1
RANGE 10

CITY of TROY
MIAMI COUNTY, OHIO


PARCEL NUMBER
D08-_____

PLAT NW 71

ABBREVIATION LEGEND	
20140R-00759	= RECORDER'S DOCUMENT NUMBER
OR 406-509	= OFFICIAL RECORD 406 PAGE 509
D.B. 613-172	= DEED BOOK 613, PAGE 172
REC. 15-72	= RECORDER'S PLAT BOOK 15, PAGE 72
LND. 33-15	= LAND SURVEY VOLUME 33, PAGE 15
LOT 19-12	= LOT SURVEY VOLUME 19, PAGE 12
R.R. 8-29	= ROAD RECORD VOLUME 8, PAGE 29
R/W	= RIGHT OF WAY
CL	= CENTERLINE
AC.	= ACRES
TWP.	= TOWNSHIP
TR.	= TRACT
IL	= INLOT

LINE LEGEND	
	Blow-up Boundary
	Property Line
	Lot Split Line
	Section Line
	Centerline
	Right-of-Way Line
	Corporation Line

SURVEY INDEX	
REC. 6-67	LND. 63-158
REC. 6-87	
REC. 14-21	

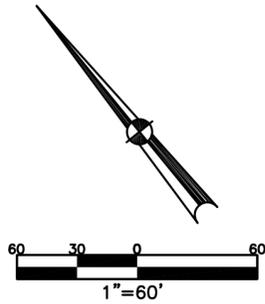


SHERWOOD MANOR SUBDIVISION
REC. 6-67

ANNEXATION
REC. 6-87
LOTS 4071-4089,
4092-4102

JOHN J. MURPHY REPLAT
REC. 14-21
LOT 7126

SEE PLAT 72

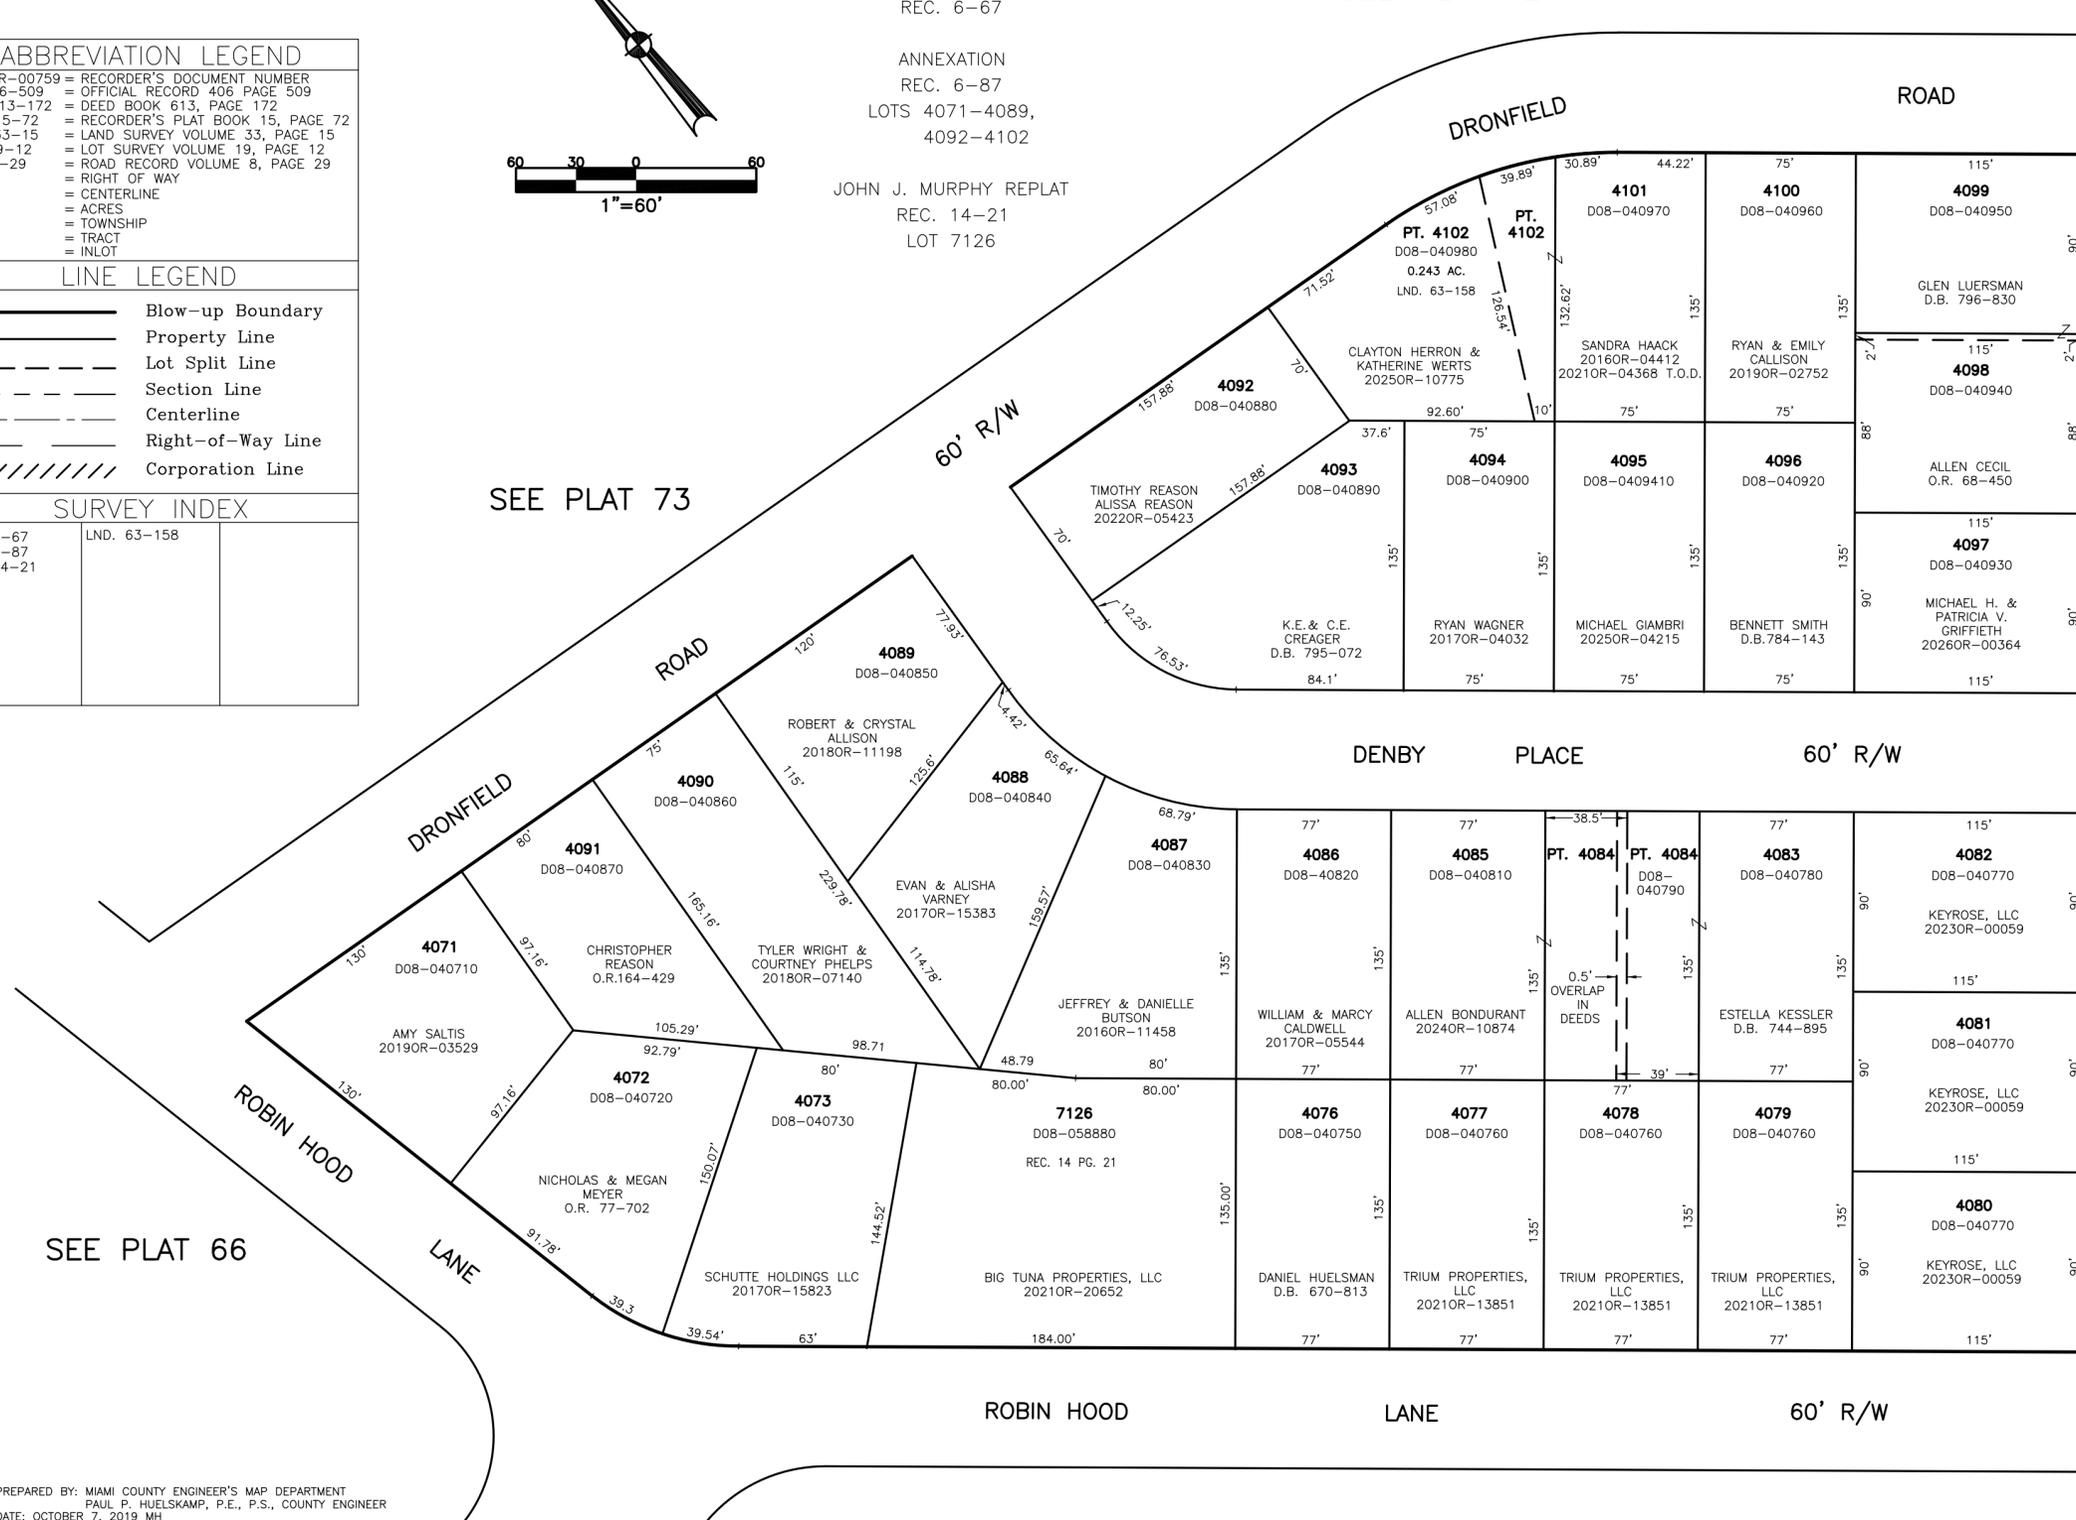

SEE PLAT 66

ROBIN HOOD

LANE

60' R/W

SEE PLAT 65

PREPARED BY: MIAMI COUNTY ENGINEER'S MAP DEPARTMENT
PAUL P. HUELSKAMP, P.E., P.S., COUNTY ENGINEER
DATE: OCTOBER 7, 2019 MH
REVISED: January 13, 2026 MStorms