

SECTION 18
TOWN 1
RANGE 10


CITY OF TROY
MIAMI COUNTY, OHIO

PARCEL ID NUMBER
D08-_____

PLAT NW 80

ANNEXATION
REC. 9-36

PT. SHERWOOD MANOR SEC. 2
REC. 9-117
LOTS 5597-5615,
5588-5594
REC. 14-115
LOTS 7226 & 7227

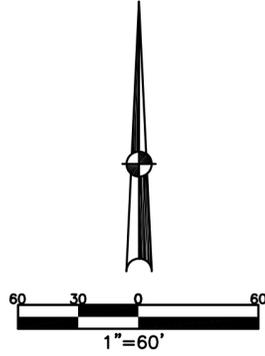


SEE PLAT NW 109

SEE PLAT
NW 107

SEE PLAT NW 69

ABBREVIATION LEGEND	
2014OR-00759	= RECORDER'S DOCUMENT NUMBER
OR 406-509	= OFFICIAL RECORD 406 PAGE 509
D.B. 613-172	= DEED BOOK 613, PAGE 172
REC. 15-72	= RECORDER'S PLAT BOOK 15, PAGE 72
LND. 33-15	= LAND SURVEY VOLUME 33, PAGE 15
LOT 19-12	= LOT SURVEY VOLUME 19, PAGE 12
R.R. 8-29	= ROAD RECORD VOLUME 8, PAGE 29
R/W	= RIGHT OF WAY
C	= CENTERLINE
AC.	= ACRES
TWP.	= TOWNSHIP
TR.	= TRACT
IL	= INLOT
LINE LEGEND	
	Blow-up Boundary
	Property Line
	Lot Split Line
	Section Line
	Centerline
	Right-of-Way Line
	Corporation Line
SURVEY INDEX	
REC. 9-36	
REC. 14-21	
REC. 14-114	
REC. 14-115	

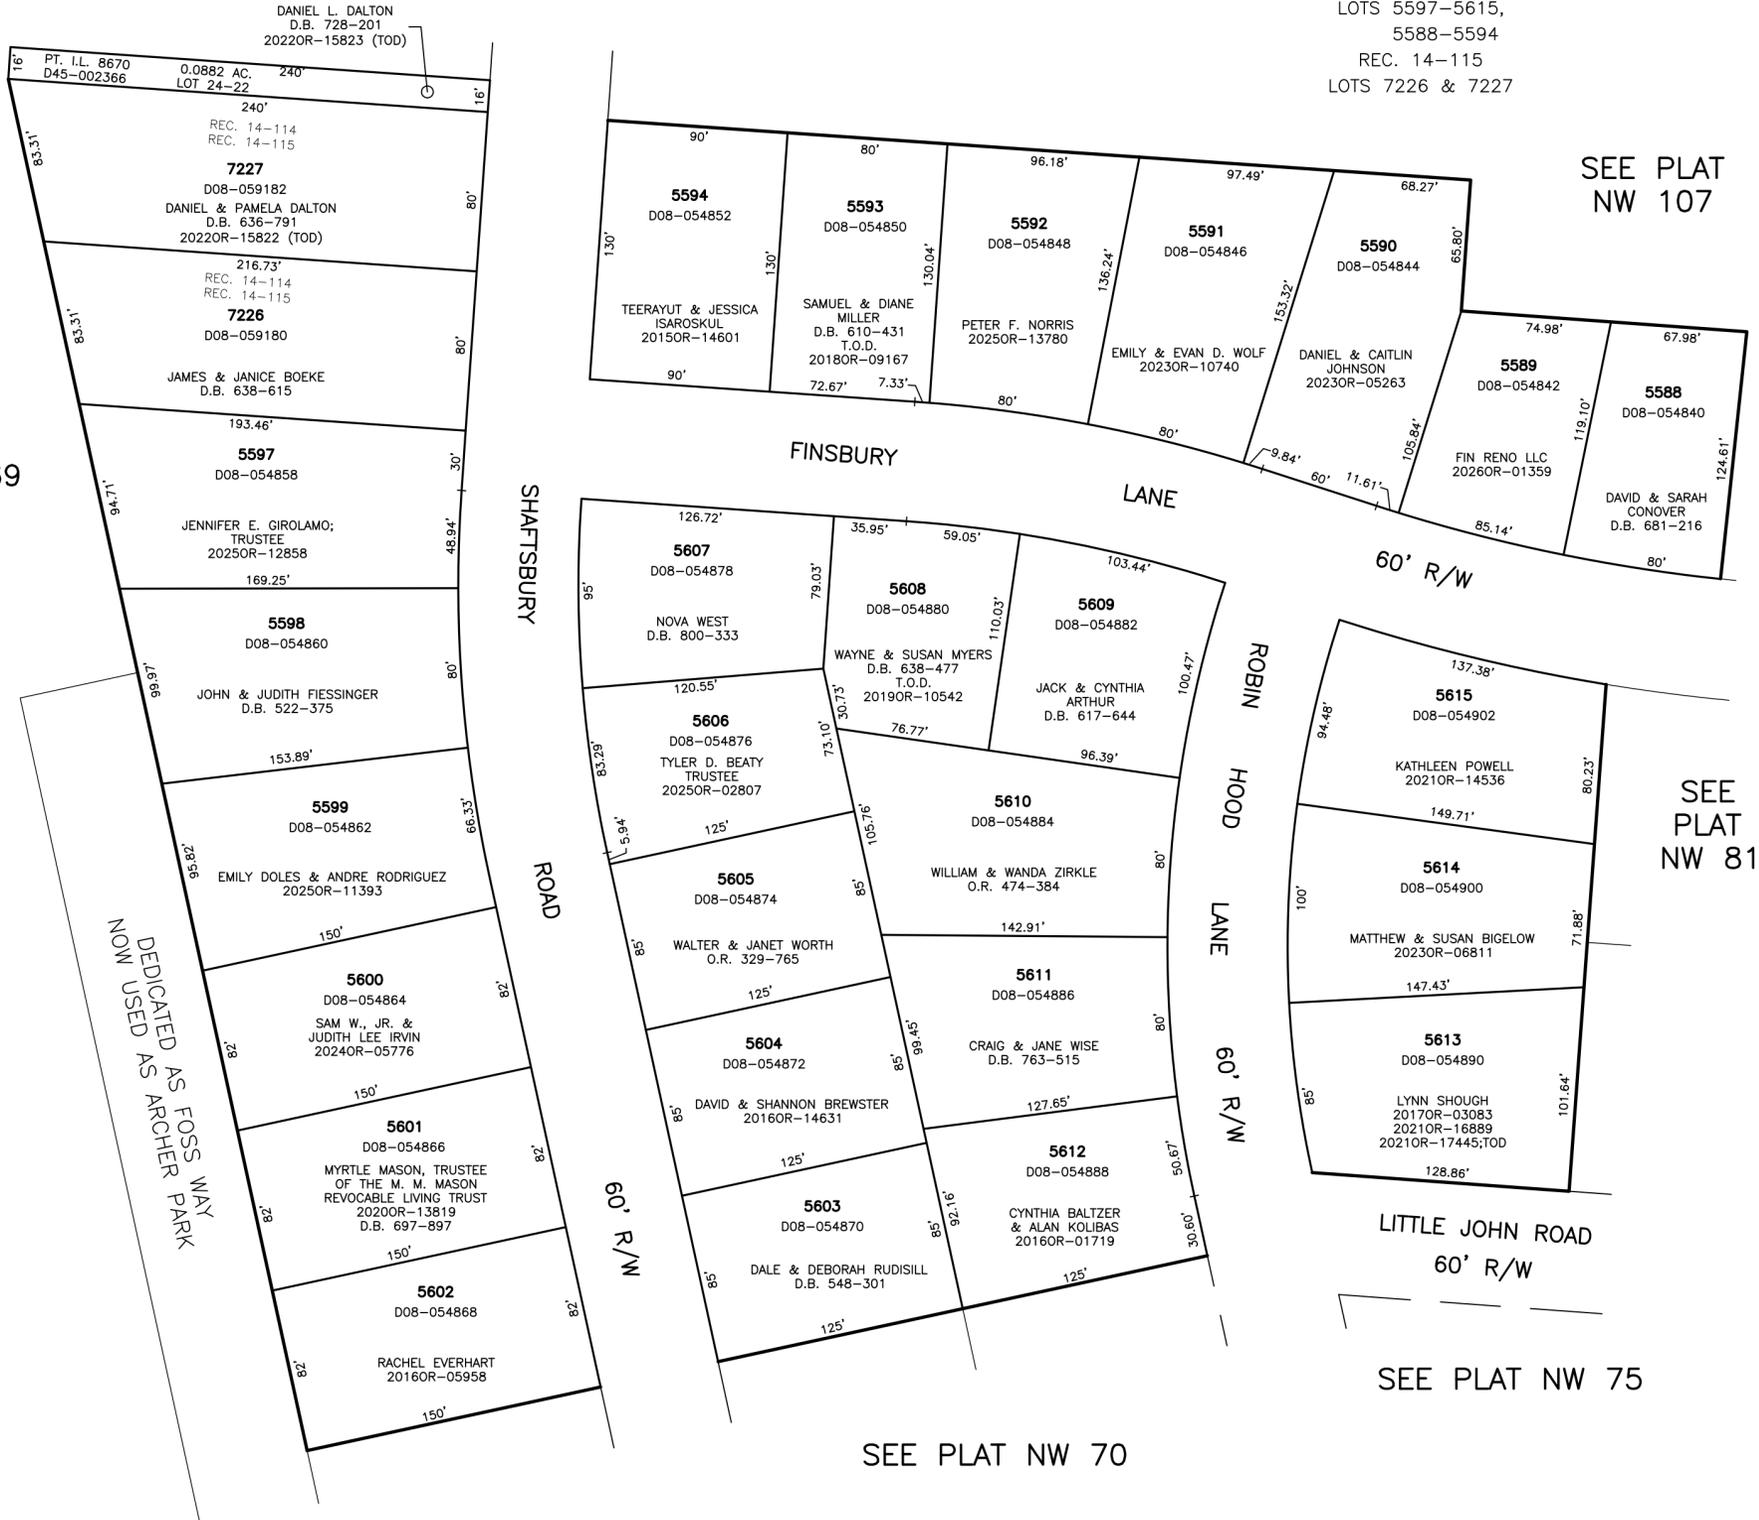

PREPARED BY: MIAMI COUNTY ENGINEER'S MAP DEPARTMENT
PAUL P. HUELSKAMP, P.E., P.S., COUNTY ENGINEER
DATE: OCTOBER 23, 2019 MH
REVISED: February 5, 2026 DCASSEL

SEE PLAT NW 70

SEE PLAT NW 75