

SECTION 18
TOWN 1
RANGE 10

CITY OF TROY
MIAMI COUNTY, OHIO


PARCEL ID NUMBER
D08-_____

PLAT NW 82


ANNEXATION
REC. 9-36

PT. SHERWOOD MANOR SEC. 2
REC. 9-117
LOTS 5568-5578, 5626-5636


SEE PLAT NW 76

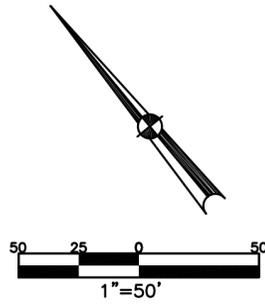

SEE PLAT
NW 107

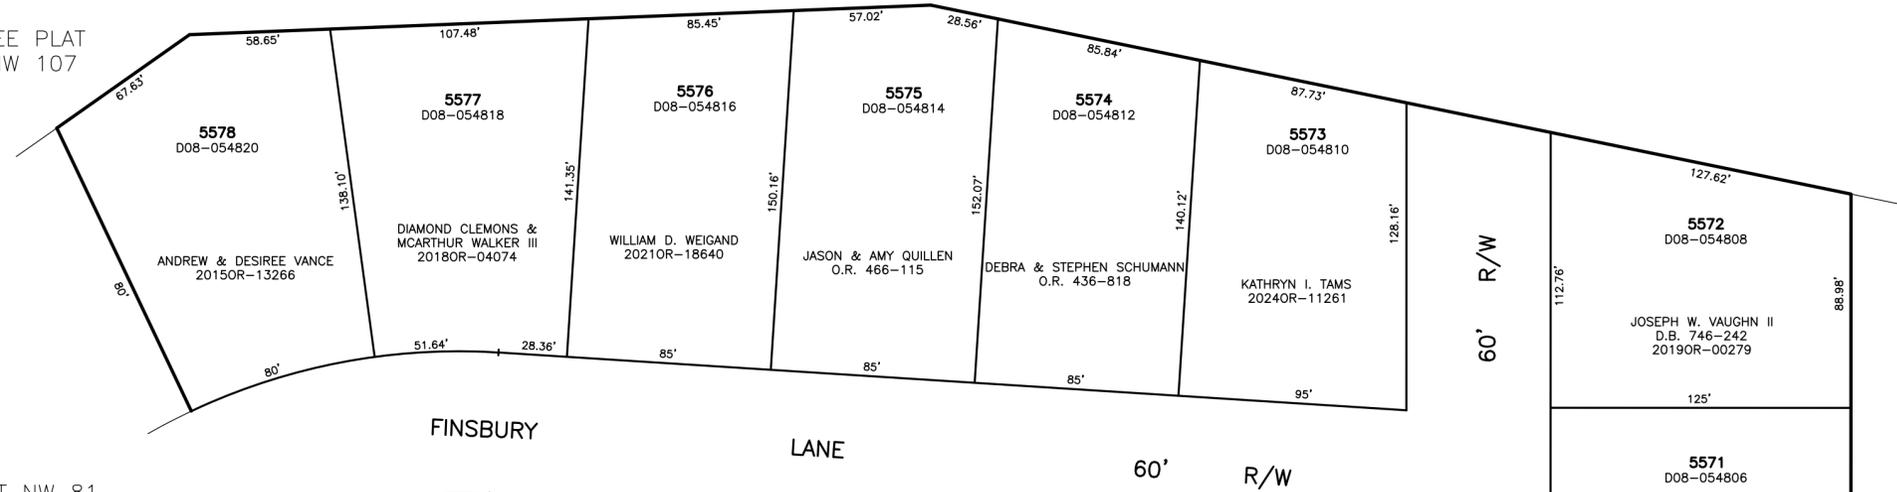

SEE PLAT NW 81

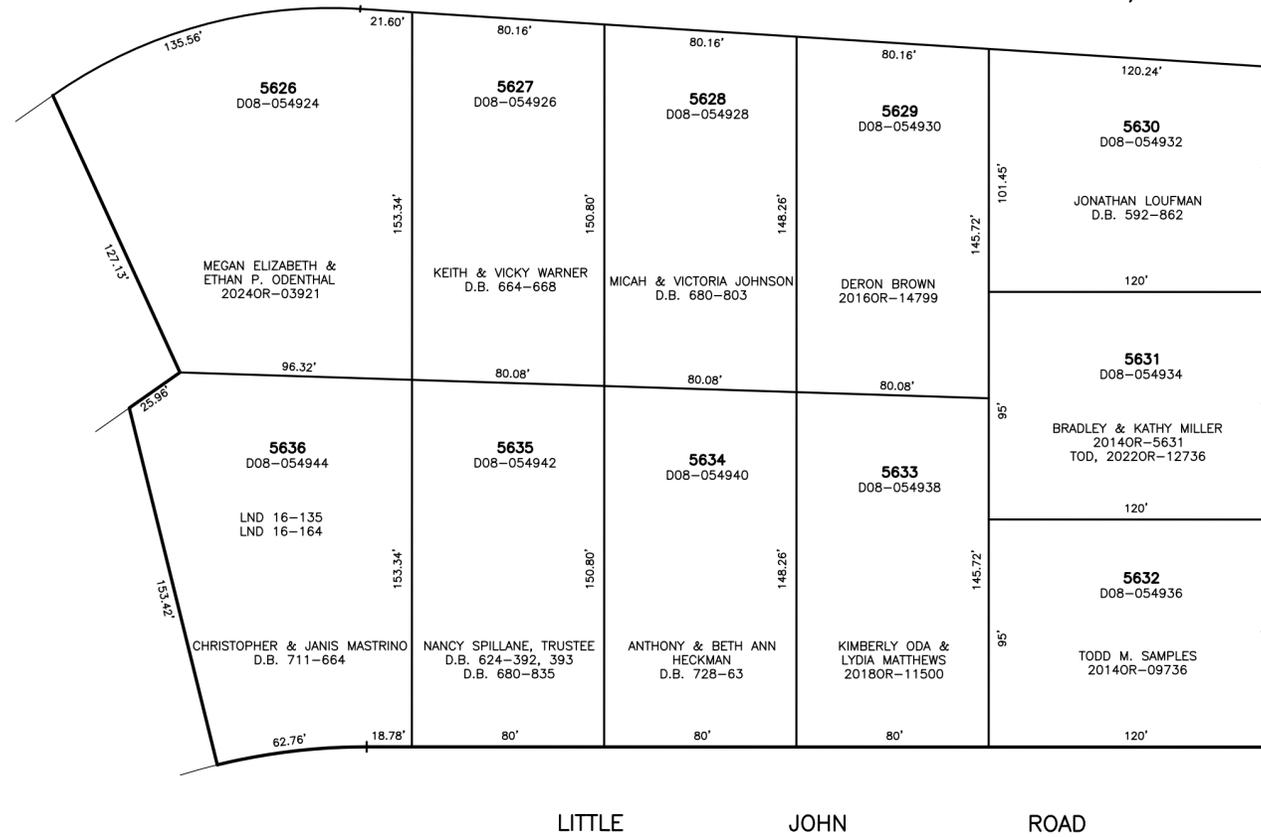

SEE PLAT
NW 76

ABBREVIATION LEGEND	
2014OR-00759	= RECORDER'S DOCUMENT NUMBER
OR 406-509	= OFFICIAL RECORD 406 PAGE 509
D.B. 613-172	= DEED BOOK 613, PAGE 172
REC. 15-72	= RECORDER'S PLAT BOOK 15, PAGE 72
LND. 33-15	= LAND SURVEY VOLUME 33, PAGE 15
LOT 19-12	= LOT SURVEY VOLUME 19, PAGE 12
R.R. 8-29	= ROAD RECORD VOLUME 8, PAGE 29
R/W	= RIGHT OF WAY
CL	= CENTERLINE
AC.	= ACRES
TWP.	= TOWNSHIP
TR.	= TRACT
IL	= INLOT

LINE LEGEND	
	Blow-up Boundary
	Property Line
	Lot Split Line
	Section Line
	Centerline
	Right-of-Way Line
	Corporation Line

SURVEY INDEX		
REC. 9-36	LND. 16-135	
REC. 9-117	LND. 16-164	

PREPARED BY: MIAMI COUNTY ENGINEER'S MAP DEPARTMENT
PAUL P. HUELSKAMP, P.E., P.S., COUNTY ENGINEER
DATE: OCTOBER 10, 2019 MH
REVISED: November 1, 2024 DCASSEL

SEE PLAT NW 74

SEE PLAT NW 72