


SECTION 18
TOWN 5
RANGE 6

CITY OF TROY
MIAMI COUNTY, OHIO


PARCEL ID NUMBER
D08- PLAT NW 87

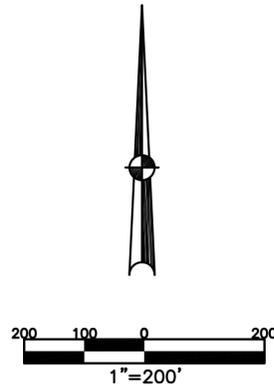

ABBREVIATION LEGEND	
OR 406-509	= OFFICIAL RECORD 406 PAGE 509
D.B. 613-172	= DEED BOOK 613, PAGE 172
REC. 15-72	= RECORDER'S PLAT BOOK 15, PAGE 72
LND. 33-15	= LAND SURVEY VOLUME 33, PAGE 15
LOT 19-12	= LOT SURVEY VOLUME 19, PAGE 12
R.R. 8-29	= ROAD RECORD VOLUME 8, PAGE 29
R/W	= RIGHT OF WAY
CL	= CENTERLINE
AC.	= ACRES
TWP.	= TOWNSHIP
TR.	= TRACT
IL	= INLOT

LINE LEGEND	
	Blow-up Boundary
	Property Line
	Lot Split Line
	Section Line
	Centerline
	Right-of-Way Line
	Corporation Line

SURVEY INDEX	
REC. 11-113	LOT 12-184
REC. 12-48	LOT 13-73
REC. 12-137	LOT 13-116
REC. 15-76	LOT 14-50
REC. 18-107	LOT 14-56
REC. 21-27	LOT 16-156
REC. 21-42	
REC. 21-96	LND. 5-1
REC. 21-128	LND. 62-64
REC. 22-6	
REC. 25-87	

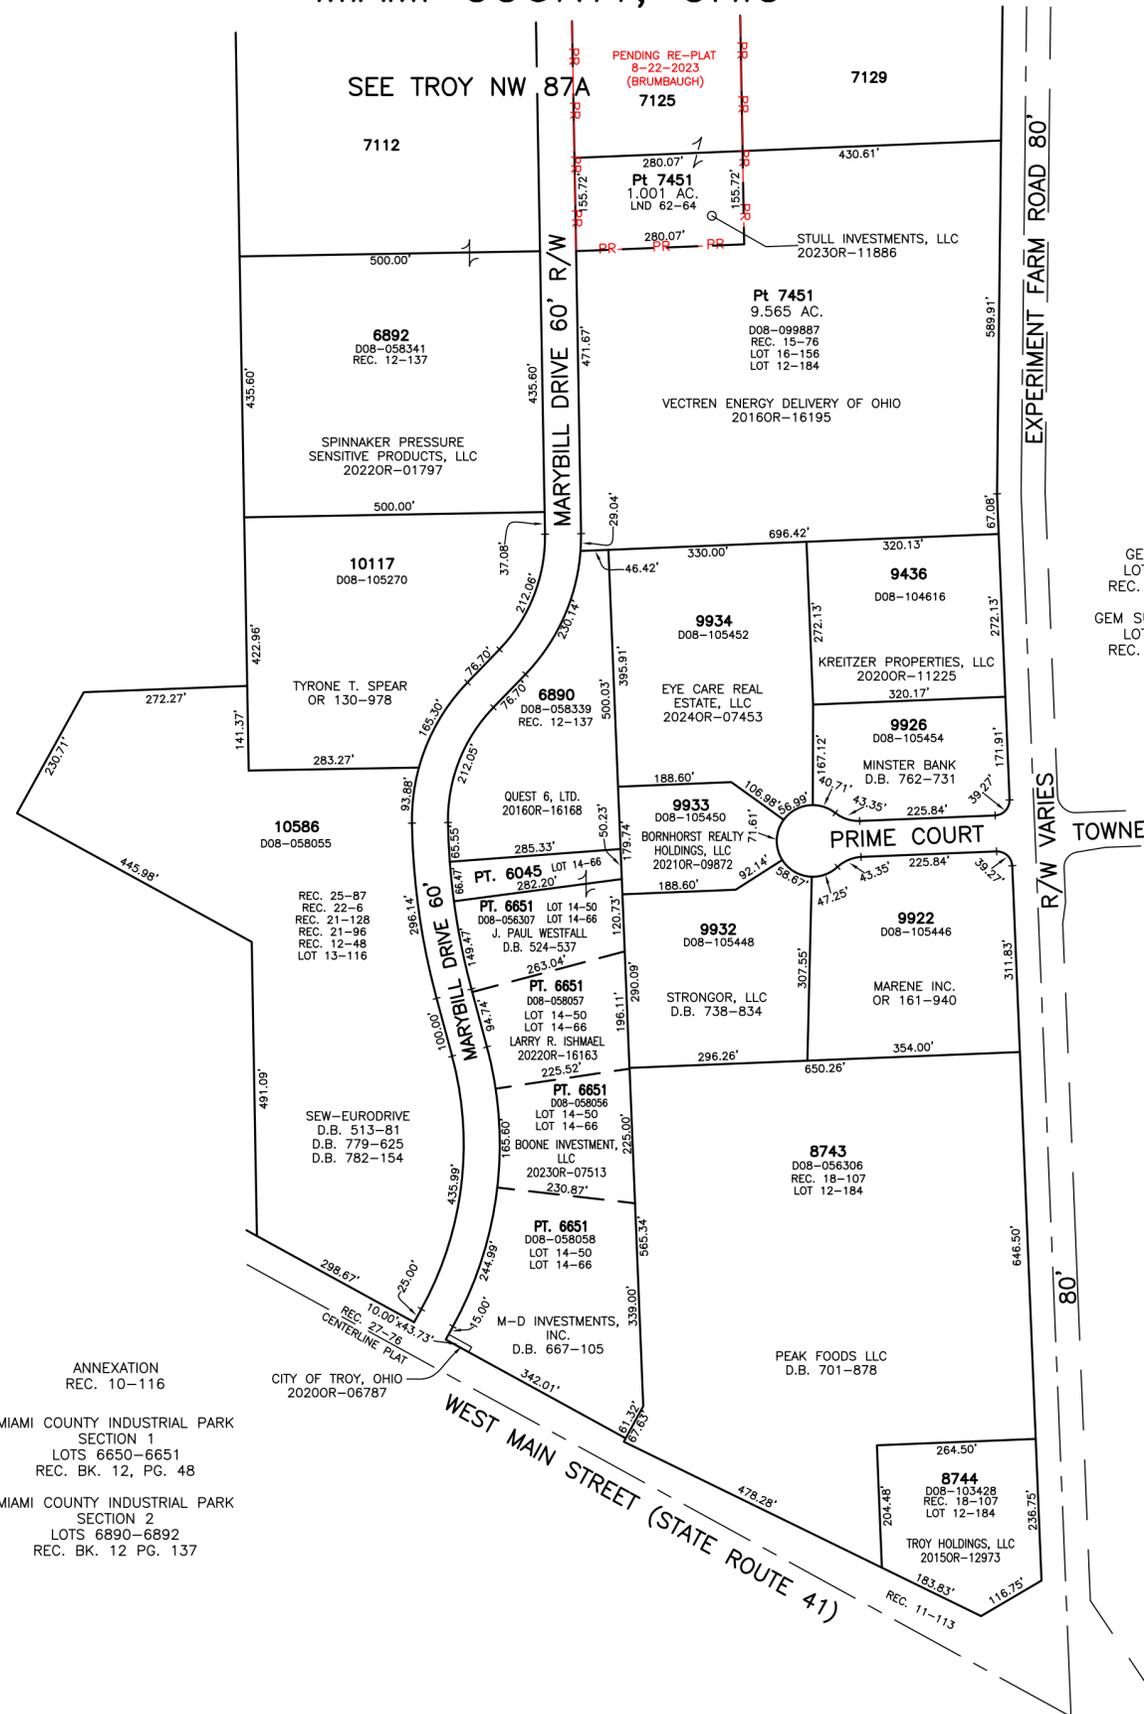

ANNEXATION
REC. 10-116

MIAMI COUNTY INDUSTRIAL PARK
SECTION 1
LOTS 6650-6651
REC. BK. 12, PG. 48

MIAMI COUNTY INDUSTRIAL PARK
SECTION 2
LOTS 6890-6892
REC. BK. 12 PG. 137

GEM SUBDIVISION
LOTS 9922-9926
REC. BK. 21, PG. 27

GEM SUBDIVISION REPLAT
LOTS 9932-9934
REC. BK. 21, PG. 42

