


SECTION 17
TOWN 5
RANGE 6


CITY OF TROY
MIAMI COUNTY, OHIO

PARCEL ID NUMBER
D08- PLAT NW 96

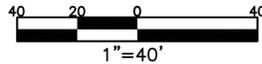

ABBREVIATION LEGEND		LINE LEGEND		SURVEY INDEX	
OR 406-509	= OFFICIAL RECORD 406 PAGE 509		Blow-up Boundary	REC. 12-58	
D.B. 613-172	= DEED BOOK 613, PAGE 172		Property Line		
REC. 15-72	= RECORDER'S PLAT BOOK 15, PAGE 72		Lot Split Line		
LND. 33-15	= LAND SURVEY VOLUME 33, PAGE 15		Section Line		
LOT 19-12	= LOT SURVEY VOLUME 19, PAGE 12		Centerline		
R.R. 8-29	= ROAD RECORD VOLUME 8, PAGE 29		Right-of-Way Line		
R/W	= RIGHT OF WAY		Corporation Line		
¢	= CENTERLINE				
AC.	= ACRES				
TWP.	= TOWNSHIP				
TR.	= TRACT				
IL	= INLOT				

ANNEXATION
REC. 9-48
WESTBROOK SUBDIVISION NO. 13
REC. BK. 12 PG. 58

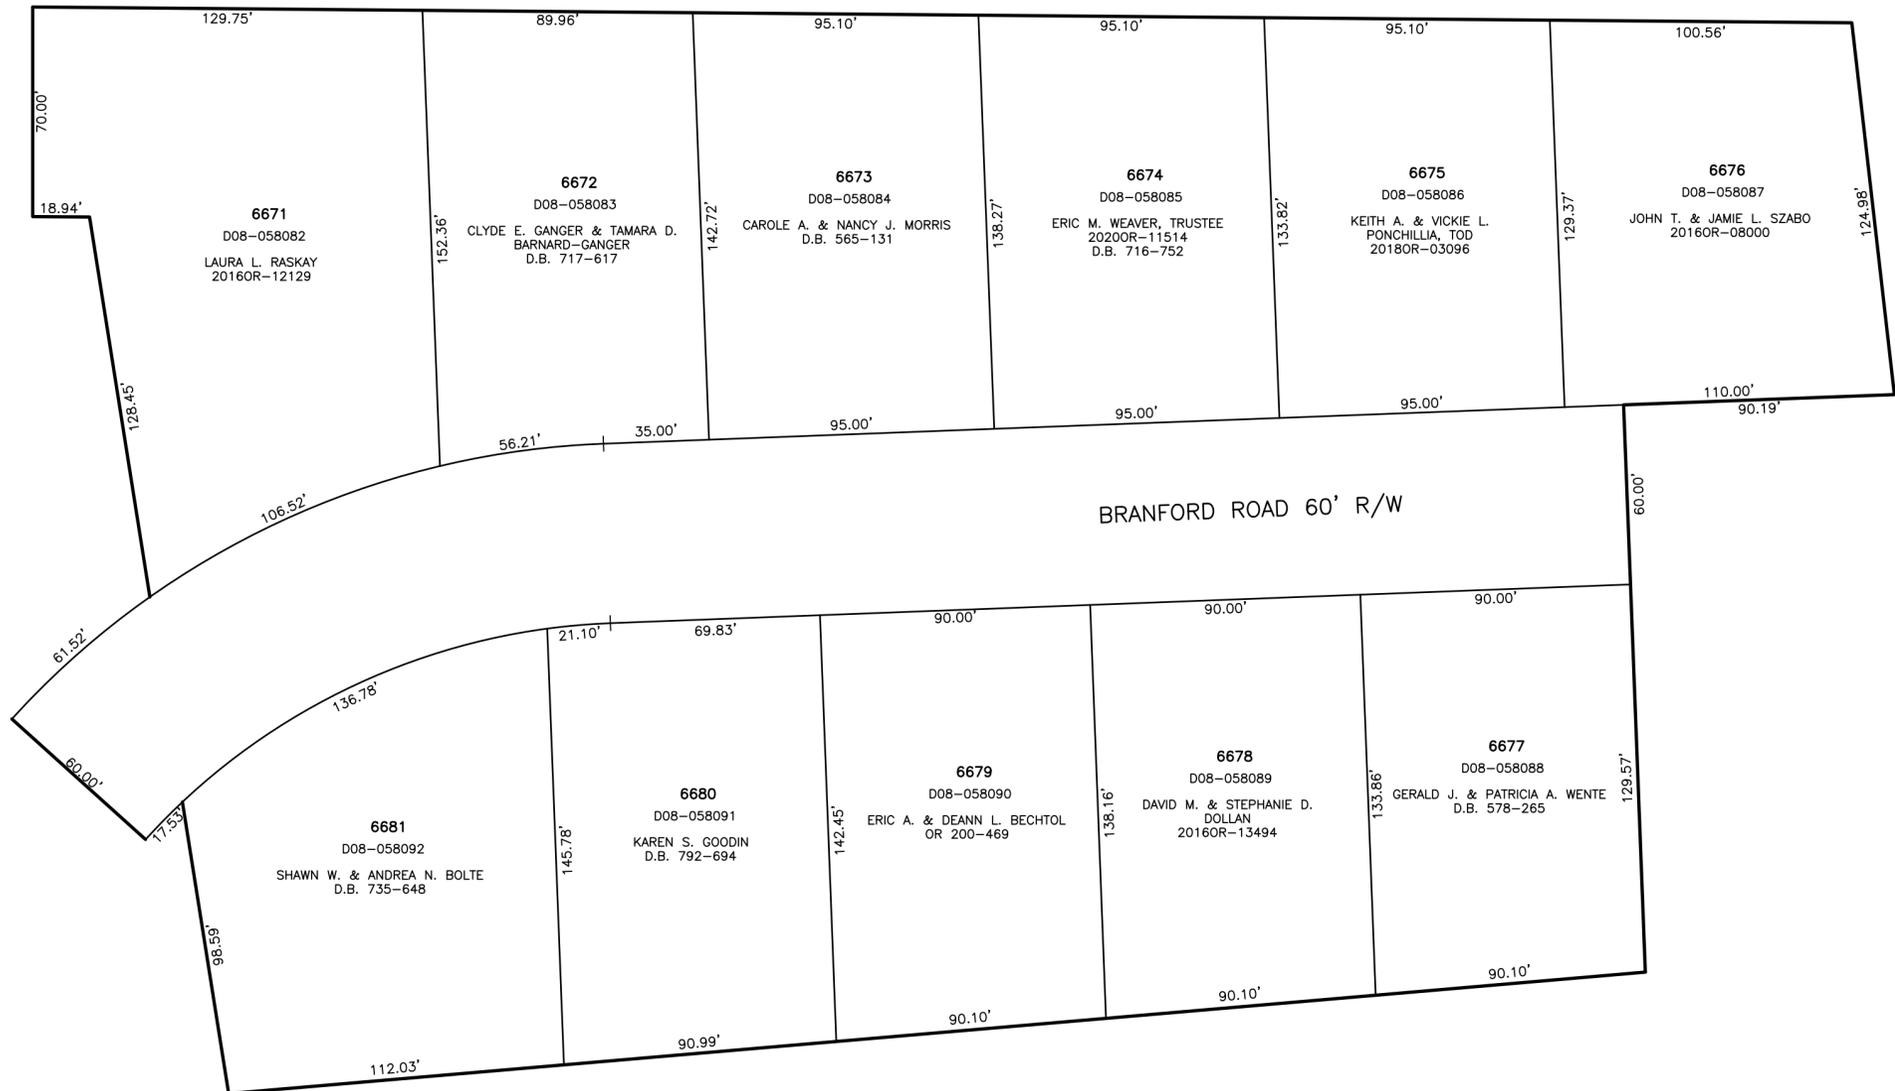

PREPARED BY: MIAMI COUNTY ENGINEER'S MAP DEPARTMENT
PAUL P. HUELSKAMP, P.E., P.S., COUNTY ENGINEER
DATE: OCTOBER 7, 2016 CH
REVISED: August 18, 2020 CSHOUP