


SECTION 17

TOWN 5

RANGE 6

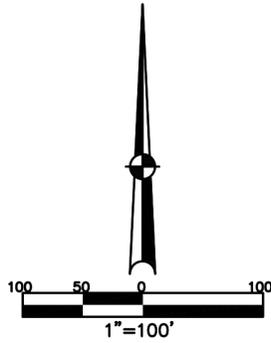

CITY OF TROY
MIAMI COUNTY, OHIO

PARCEL ID NUMBER
D08-_____

PLAT NW 102

ANNEXATION
REC. 12-144

BROOK PARK NORTH - SECTION 7
LOTS 8181-8202
REC. 17-87
LOTS 8539 & 8540
REC. 18-16

BROOK PARK NORTH - SECTION 5
LOTS 7674-7698
REC. 16-80


BROOK PARK NORTH - SECTION 3
LOTS 7255-7270
REC. 14-126

REPLAT
BROOK PARK NORTH - PT. SECTION 7
LOTS 8671-8676
REC. 18-84

ABBREVIATION LEGEND	
2014OR-07759	= RECORDER'S DOCUMENT NUMBER OR 107-784
D.B. 613-172	= DEED BOOK 613, PAGE 172
REC. 15-72	= RECORDER'S PLAT BOOK 15, PAGE 72
LND. 33-15	= LAND SURVEY VOLUME 33, PAGE 15
LOT 19-12	= LOT SURVEY VOLUME 19, PAGE 12
R.R. 8-29	= ROAD RECORD VOLUME 8, PAGE 29
R/W	= RIGHT OF WAY
CL	= CENTERLINE
AC.	= ACRES
TWP.	= TOWNSHIP
TR.	= TRACT
IL	= INLOT

LINE LEGEND	
	Blow-up Boundary
	Property Line
	Lot Split Line
	Section Line
	Centerline
	Right-of-Way Line
	Corporation Line

SURVEY INDEX	
REC. 12-144	LOT 22-166
REC. 14-126	
REC. 16-80	
REC. 17-87	
REC. 18-16	
REC. 18-84	

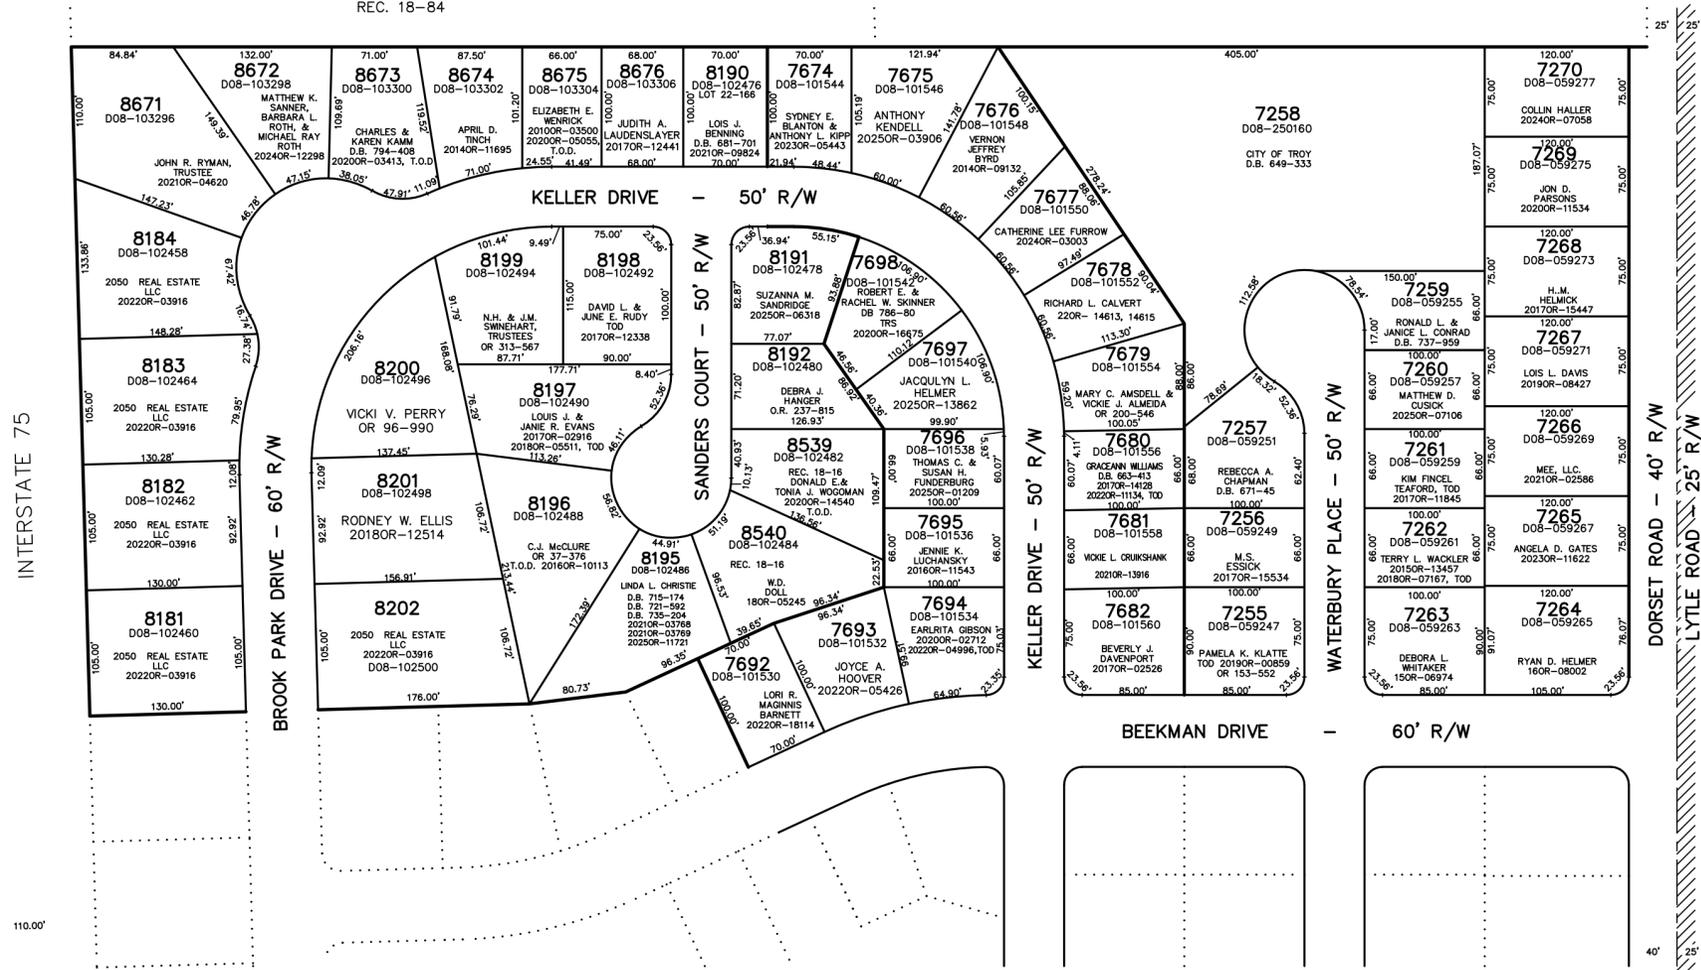

PREPARED BY: MIAMI COUNTY ENGINEER'S MAP DEPARTMENT
PAUL P. HUELSKAMP, P.E., P.S., COUNTY ENGINEER
DATE: AUGUST 14, 1996
REVISED: December 2, 2025 DCASSEL