


SECTION 18
TOWN 1
RANGE 10

CITY OF TROY
MIAMI COUNTY, OHIO

PLAT NW 105

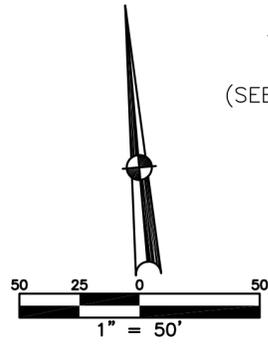

ABBREVIATION LEGEND	
2014OR-07759	= RECORDER'S DOCUMENT NUMBER
OR 74-027	= OFFICIAL RECORD 74 PAGE 027
D.B. 613-172	= DEED BOOK 613, PAGE 172
REC. 15-72	= RECORDER'S PLAT BOOK 15, PAGE 72
LND. 33-15	= LAND SURVEY VOLUME 33, PAGE 15
LOT 19-12	= LOT SURVEY VOLUME 19, PAGE 12
R.R. 8-29	= ROAD RECORD VOLUME 8, PAGE 29
R/W	= RIGHT OF WAY
C	= CENTERLINE
AC.	= ACRES
TWP.	= TOWNSHIP
TR.	= TRACT
IL	= INLOT

LINE LEGEND	
	Blow-up Boundary
	Property Line
	Lot Split Line
	Section Line
	Centerline
	Right-of-Way Line
	School District
	Corporation Line

SURVEY INDEX		
LOT 22-198 LOT 24-91	REC. 18-89 (ANNEX.) REC. 24-2 REC. 29-62 (ANNEX.)	LND. 4-198 LND. 8-177 LND. 14-66 LND. 27-27


ANNEXATION REC. 18-89 NOTTINGHILL SUBDIVISION REC. 24-2
INLOTS 10381-10389

PREPARED BY: MIAMI COUNTY ENGINEER'S MAP DEPARTMENT
PAUL P. HUELSKAMP, P.E., P.S., COUNTY ENGINEER
DATE: FEBRUARY 6, 2013 DV
REVISED: October 23, 2025 TCROWTHER

TROY SCHOOL DIST.
(SEE N.W. PLAT 106)

MIAMI EAST SCHOOL DIST.

TROY-SIDNEY RD. NO. 14 40' R/W

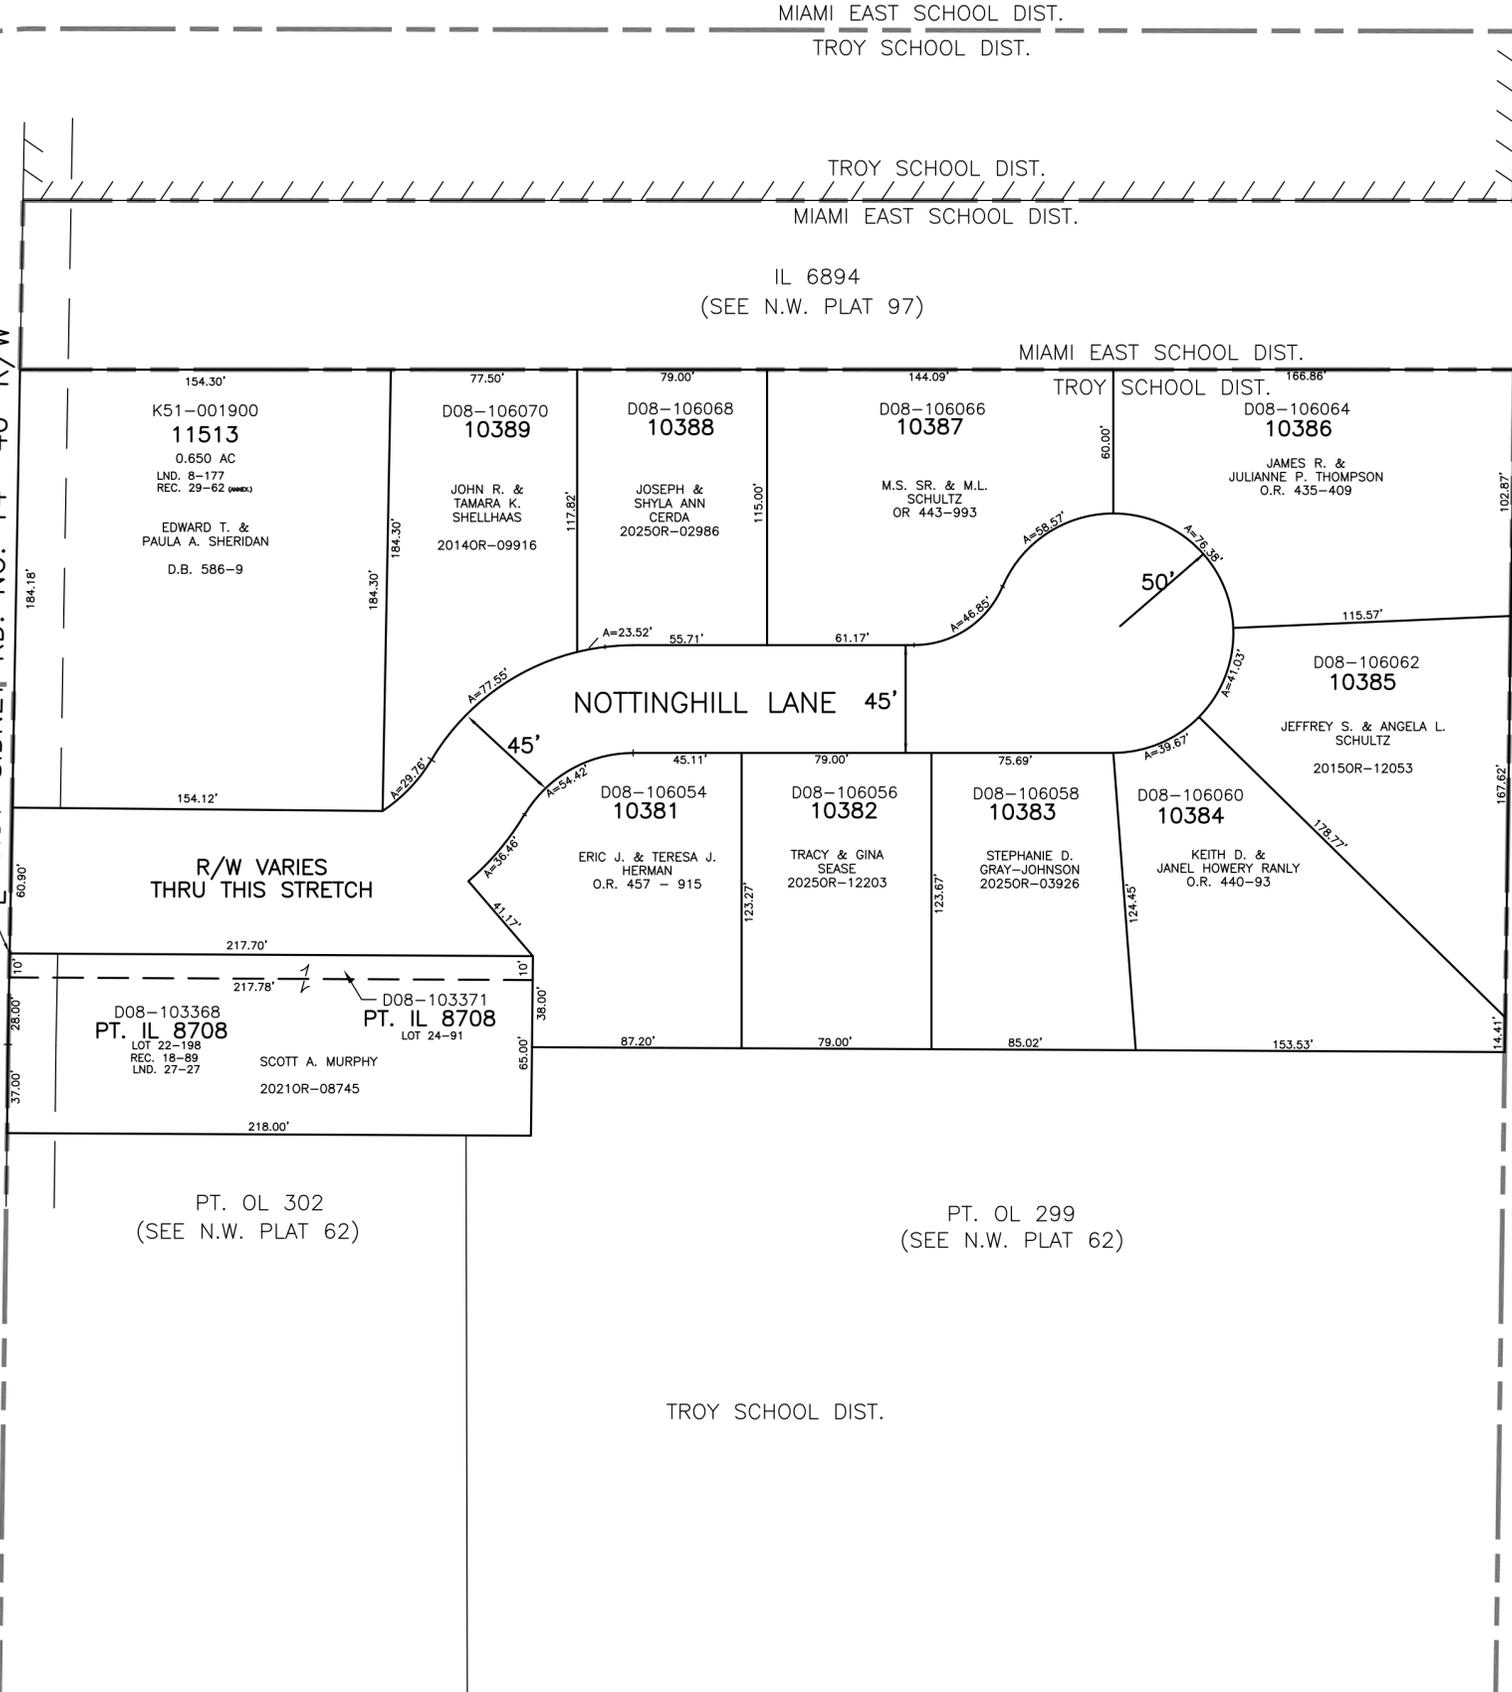

MIAMI EAST SCHOOL DIST.

IL 6894
(SEE N.W. PLAT 97)

PT. OL 302
(SEE N.W. PLAT 62)

PT. OL 299
(SEE N.W. PLAT 62)

TROY SCHOOL DIST.