

TROY

S.E. SECTION

PLAT NO 8

Scale 1 Inch = 40 Feet

PARCEL NUMBER

DOB -

SEE REC BK 4 PAGE 77
FOR 3105-3107 + 3204-3212

SEE RECORDER'S BOOK 4 PAGE 22
FOR LOTS 2651 - 2657

RANKLIN 66' R/W ST


EAST MAIN STREET

60' R/W

STREET

50' R/W

MOREHEAD STREET

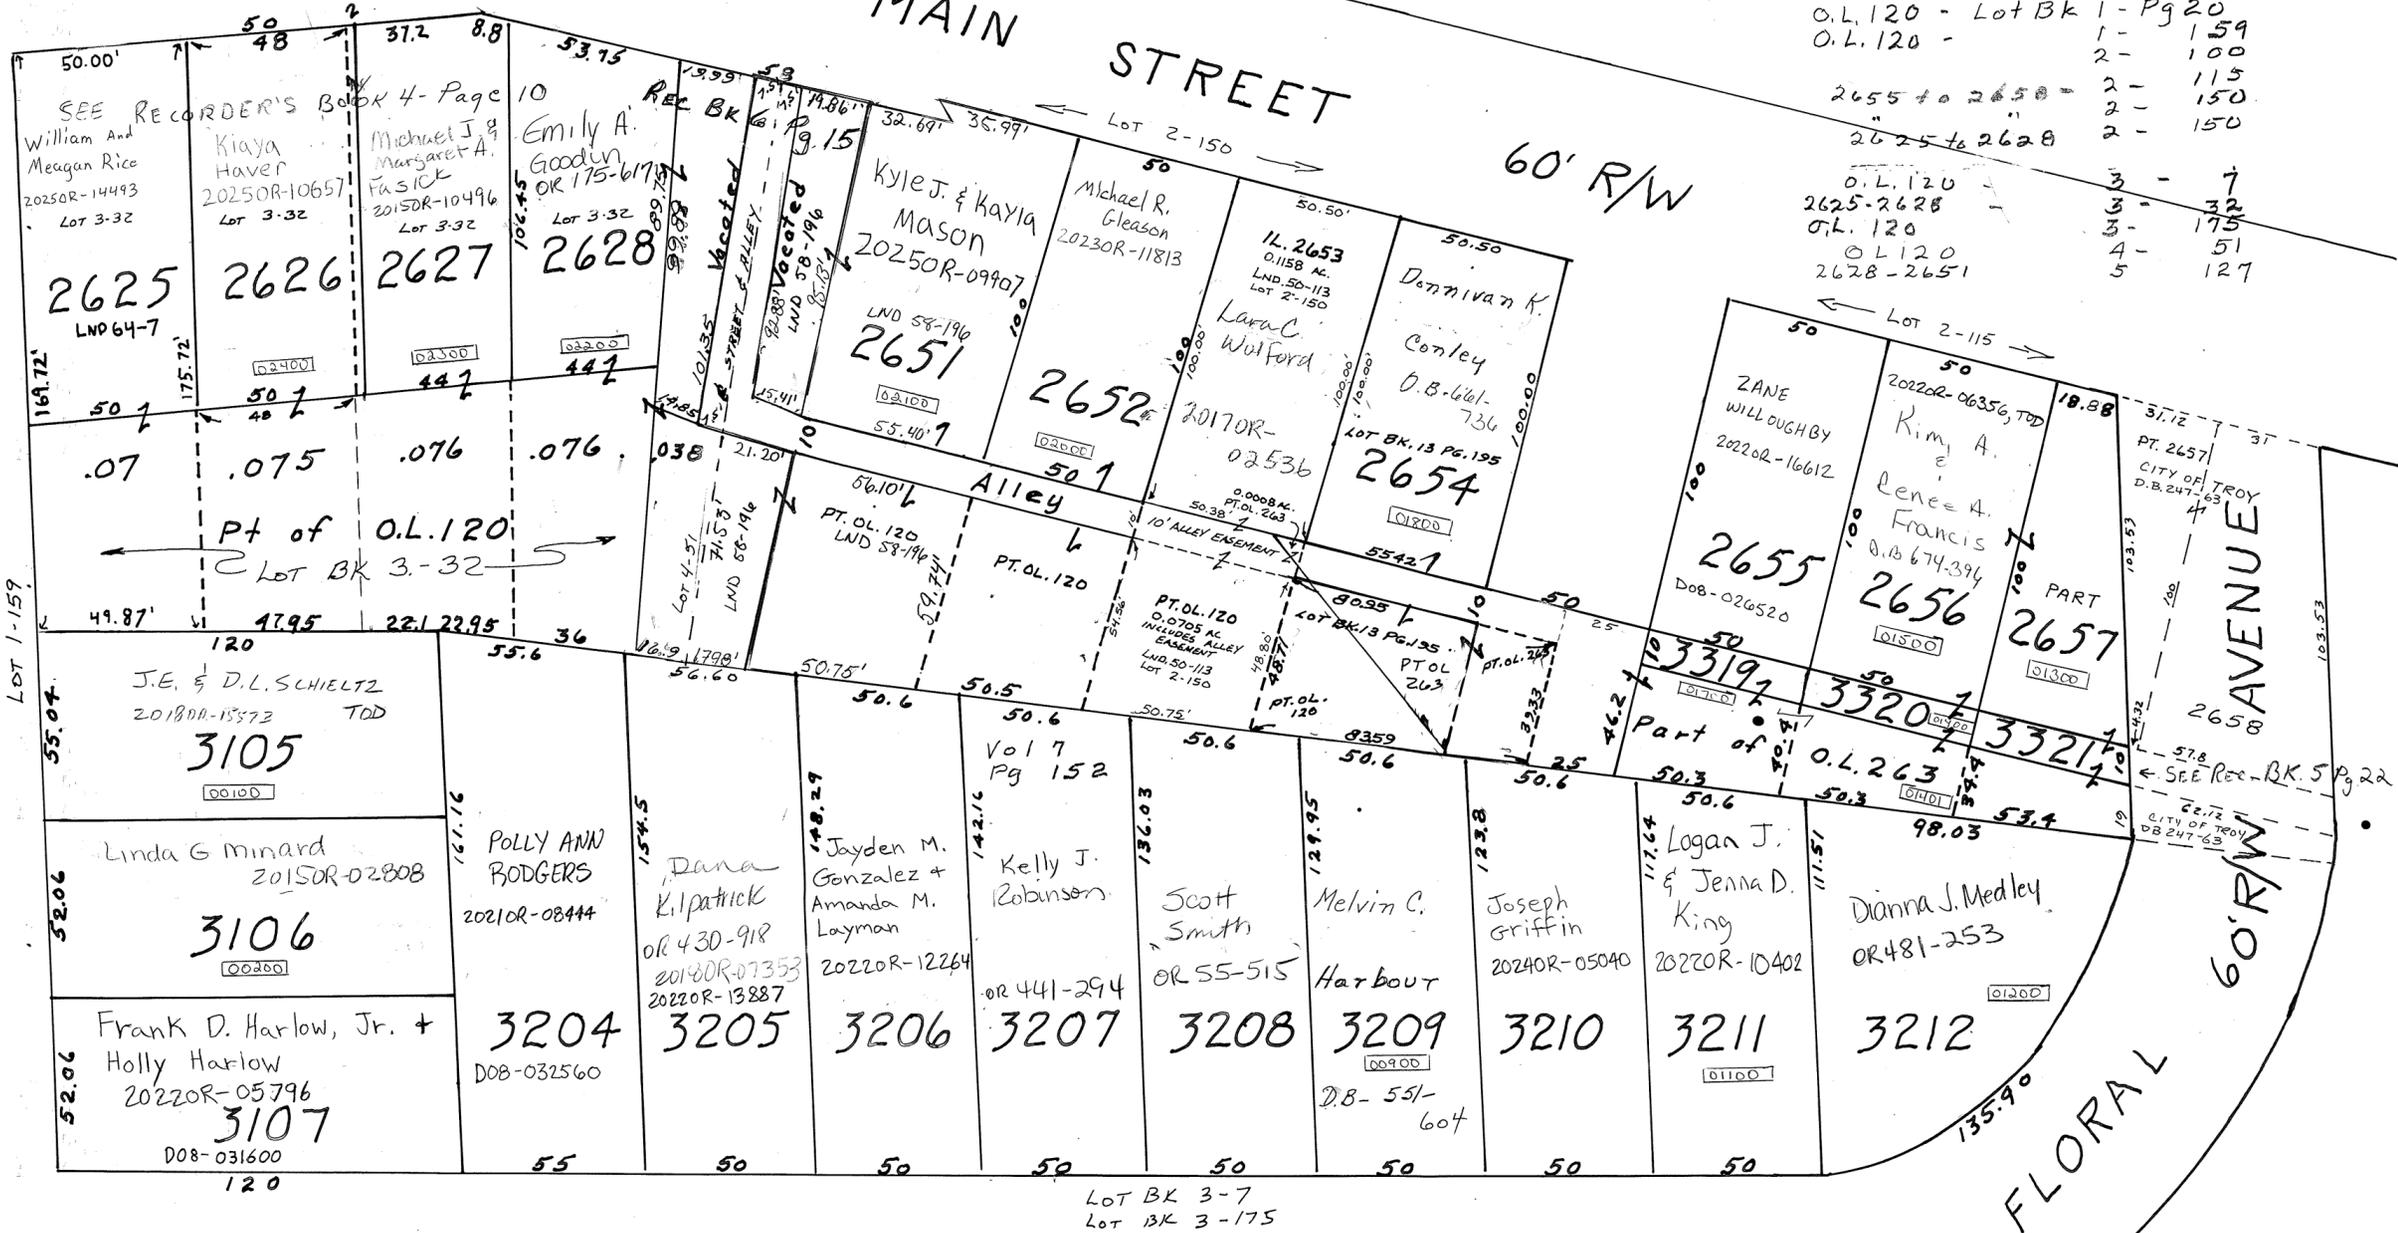

O.L. 120 - Lot Bk 1 - Pg 20	1 -	159
O.L. 120 -	2 -	100
2651 to 2650 -	2 -	115
2625 to 2628 -	2 -	150
	2 -	150
O.L. 120	3 -	7
2625-2628	3 -	32
O.L. 120	3 -	175
O.L. 120	4 -	51
2628-2651	5 -	127

← Pt of O.L. 120 Lot Bk 3-32 →

← Lot 2-115 →

← SEE REC - BK 5 Pg 22 →

← SEE REC - BK 5 Pg 22 →

Lot Bk 3-7
Lot Bk 3-175

CANAL 66' R/W STREET

REVISED: 12/16/25
9.B.