


SECTION 18  
TOWN 5  
RANGE 6

CITY OF TROY  
MIAMI COUNTY, OHIO

PARCEL NUMBER  
D08-\_\_\_\_\_


PLAT SW 221

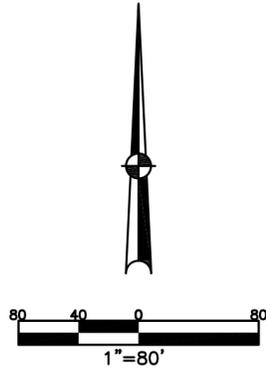

SEE PLAT SW 179

FOX HARBOR SECTION 9	FOX HARBOR SECTION 10
11527-11548	11664-11691
REC. 29-96	REC. 30-91

ABBREVIATION LEGEND	
2014OR-00759	= RECORDER'S DOCUMENT NUMBER
OR 406-509	= OFFICIAL RECORD 406 PAGE 509
D.B. 613-172	= DEED BOOK 613, PAGE 172
REC. 15-72	= RECORDER'S PLAT BOOK 15, PAGE 72
LND. 33-15	= LAND SURVEY VOLUME 33, PAGE 15
LOT 19-12	= LOT SURVEY VOLUME 19, PAGE 12
R.R. 8-29	= ROAD RECORD VOLUME 8, PAGE 29
R/W	= RIGHT OF WAY
C	= CENTERLINE
AC.	= ACRES
TWP.	= TOWNSHIP
TR.	= TRACT
IL	= INLOT
OL	= OUTLOT
LINE LEGEND	
	Blow-up Boundary
	Plat Line
	Property Line
	Lot Split Line
	Section Line
	Centerline
	Right-of-Way Line
	Easement
	Pending Survey/Split
	Pending Replat
	School District
	Former OL Line
	Township Line
	Corporation Line
SURVEY INDEX	
LND. 36-91	REC. 29-96
LND. 58-37	REC. 30-91
LND. 58-72	
LND. 62-175	

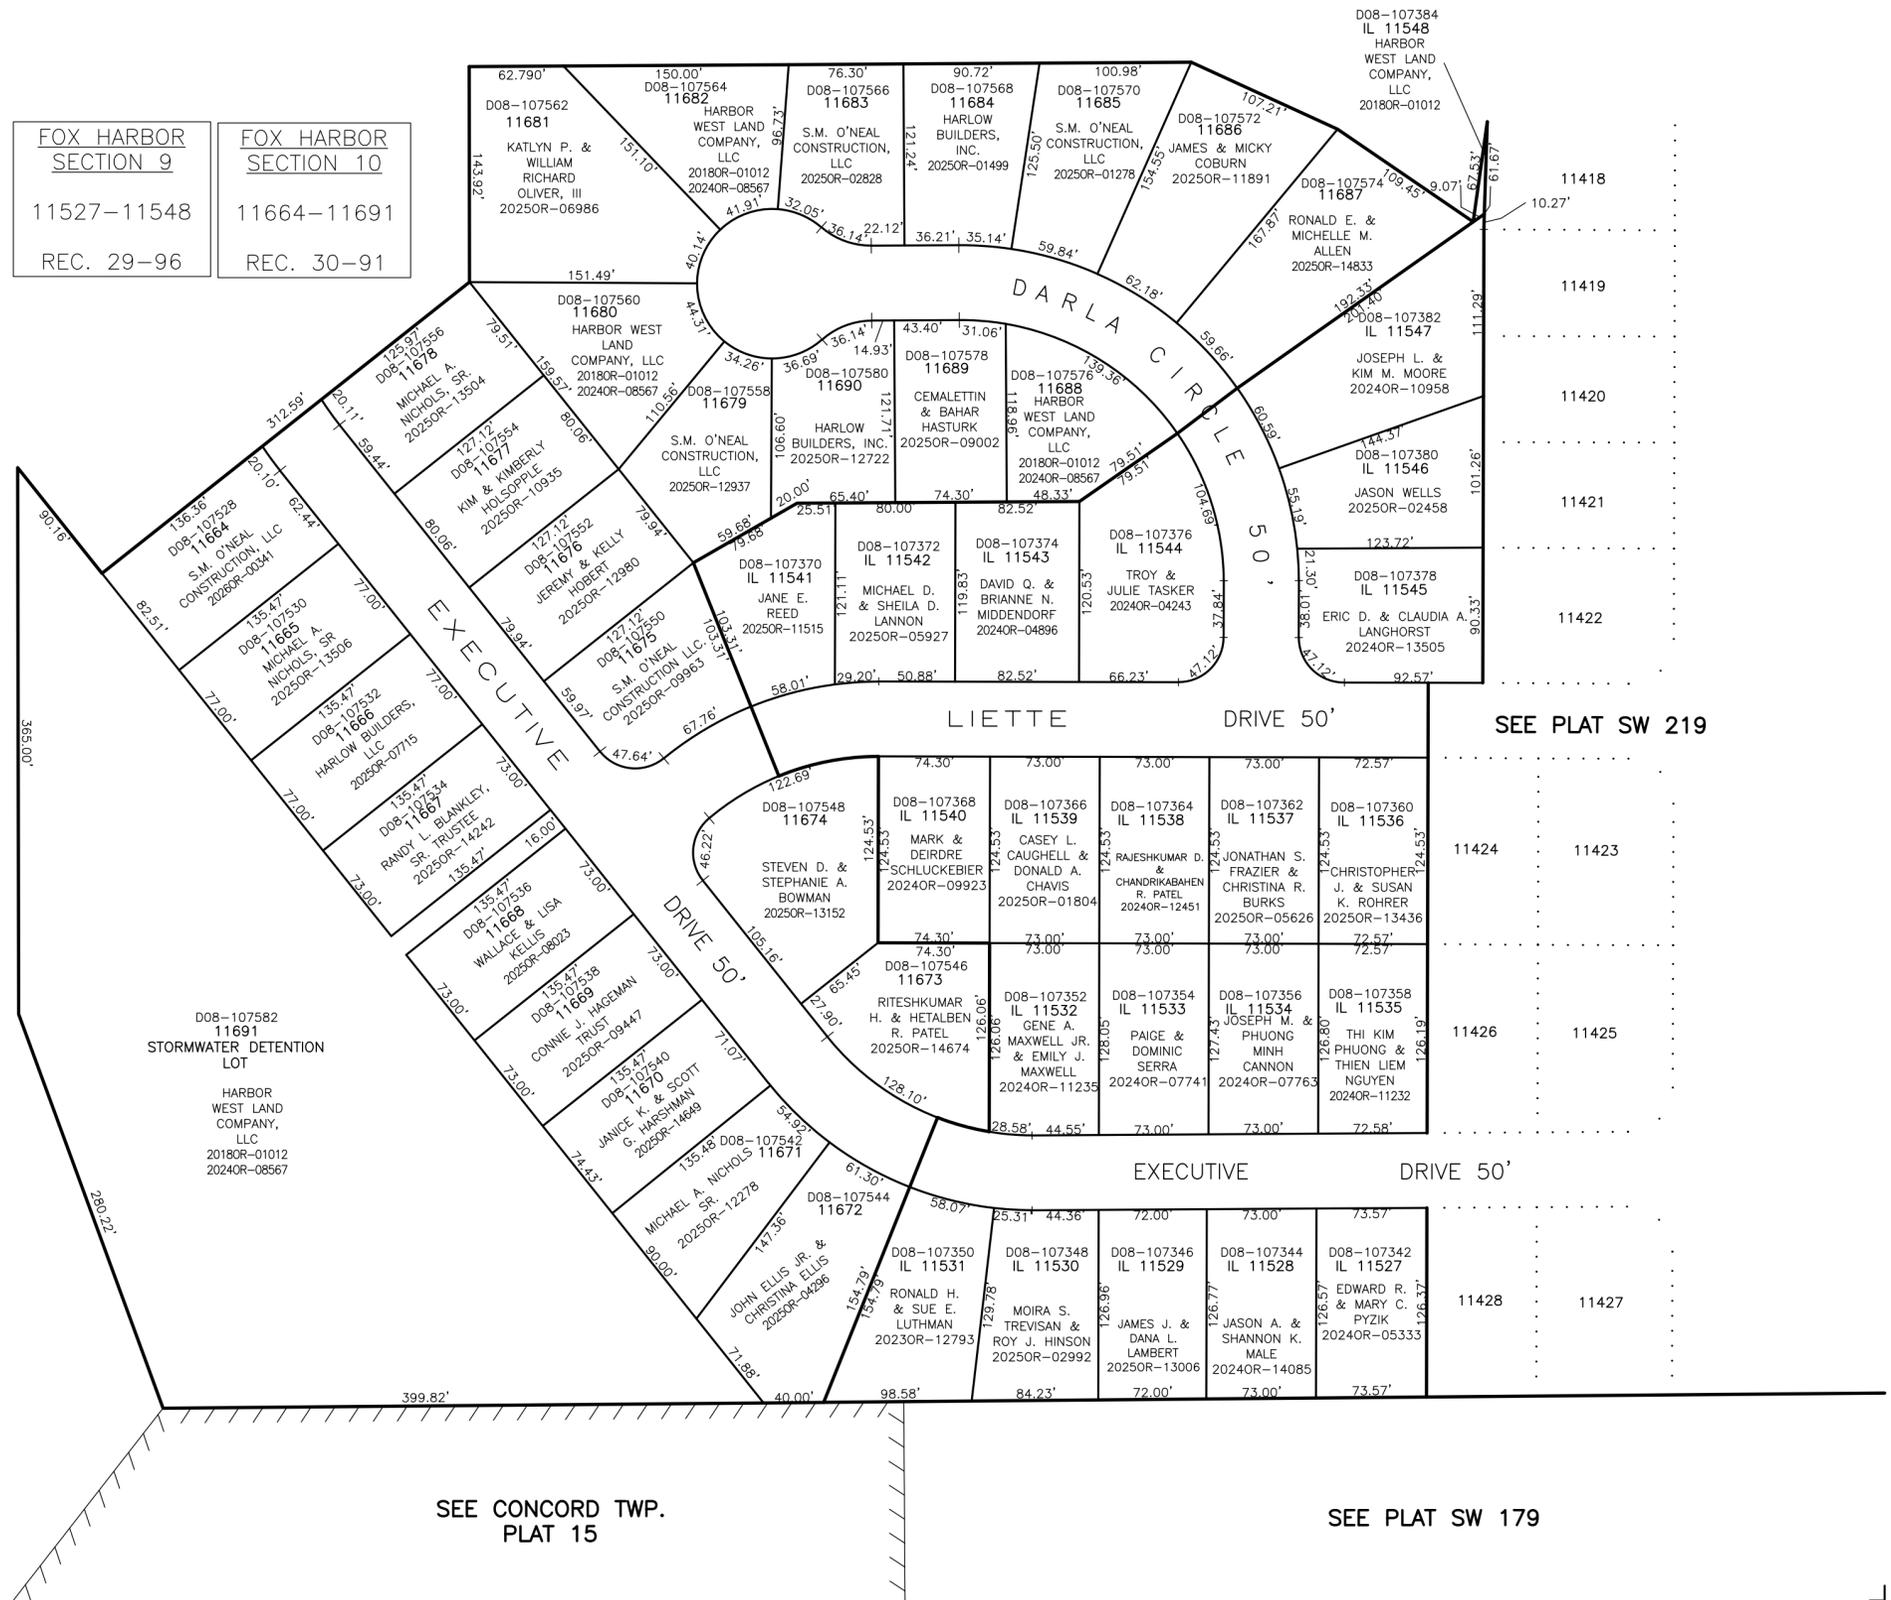

SEE PLAT SW 219

SEE CONCORD TWP.  
PLAT 15

SEE PLAT SW 179

PREPARED BY: MIAMI COUNTY ENGINEER'S MAP DEPARTMENT  
PAUL P. HUELSKAMP, P.E., P.S., COUNTY ENGINEER  
DATE: DECEMBER 02, 2022 MSTORMS  
REVISED: 1/12/2026 MSTORMS