

TROY

S.E. SECTION


PLAT NO 17

Scale 1 Inch = 40 Feet

SMDA NUMBER  
D08-SE017- \_\_\_\_\_

Rec. Bk 1-Pg. 168

CANAL 66' R/W STREET

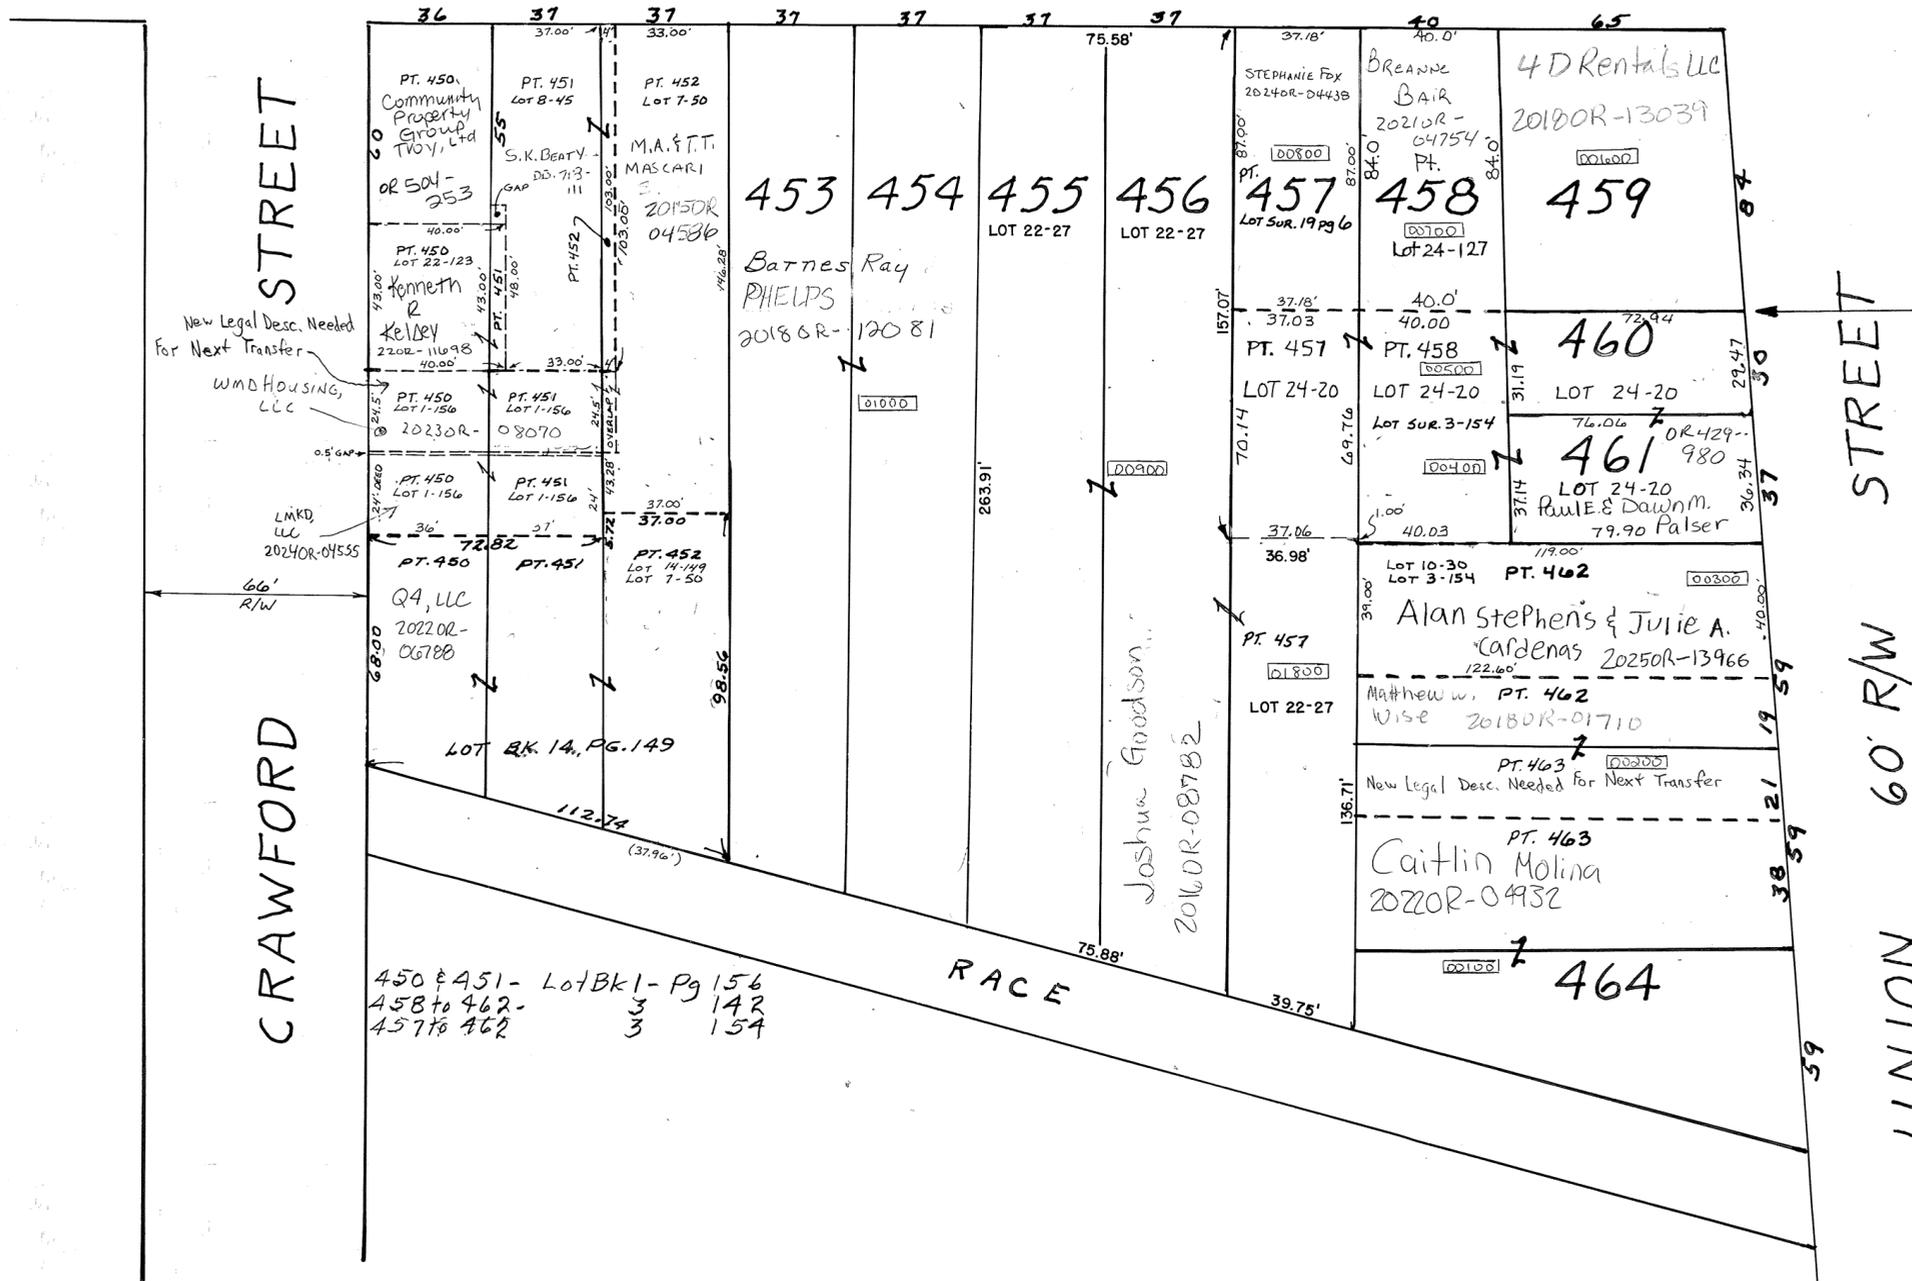

NOTE: 12' ALLEY, SHOWN ON REC. BK. 1 PG. 168, WAS "ABANDONED" AT SOME POINT. LOT SURVEY 3 PAGES 142 & 154 MENTION THIS FACT. THE ALLEY "DISAPPEARED" AND PRESUMABLY RETURNED TO THE INLOTS.  
D. VENTURA  
DEP. ENG.  
11-05-2009

450 & 451 - Lot Bk 1 - Pg 156  
458 to 462 - 3 142  
457 to 462 - 3 154

REV: 12/4/25  
TC