


TROY

S.E. SECTION

PLAT NO 28

Scale 1 Inch = 40 Feet


SMDA NUMBER  
D08-SE028 - - - - -

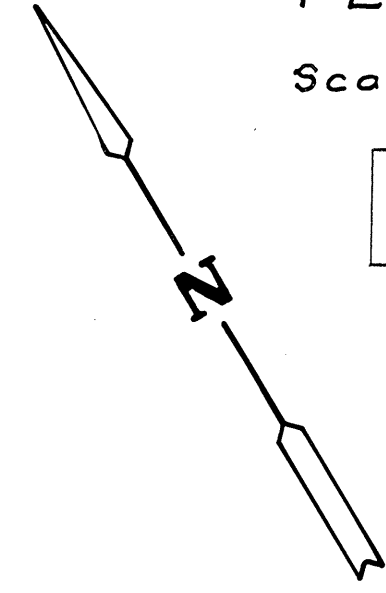

CRAWFORD 66' R/W STREET

STREET 60' R/W

UNION STREET

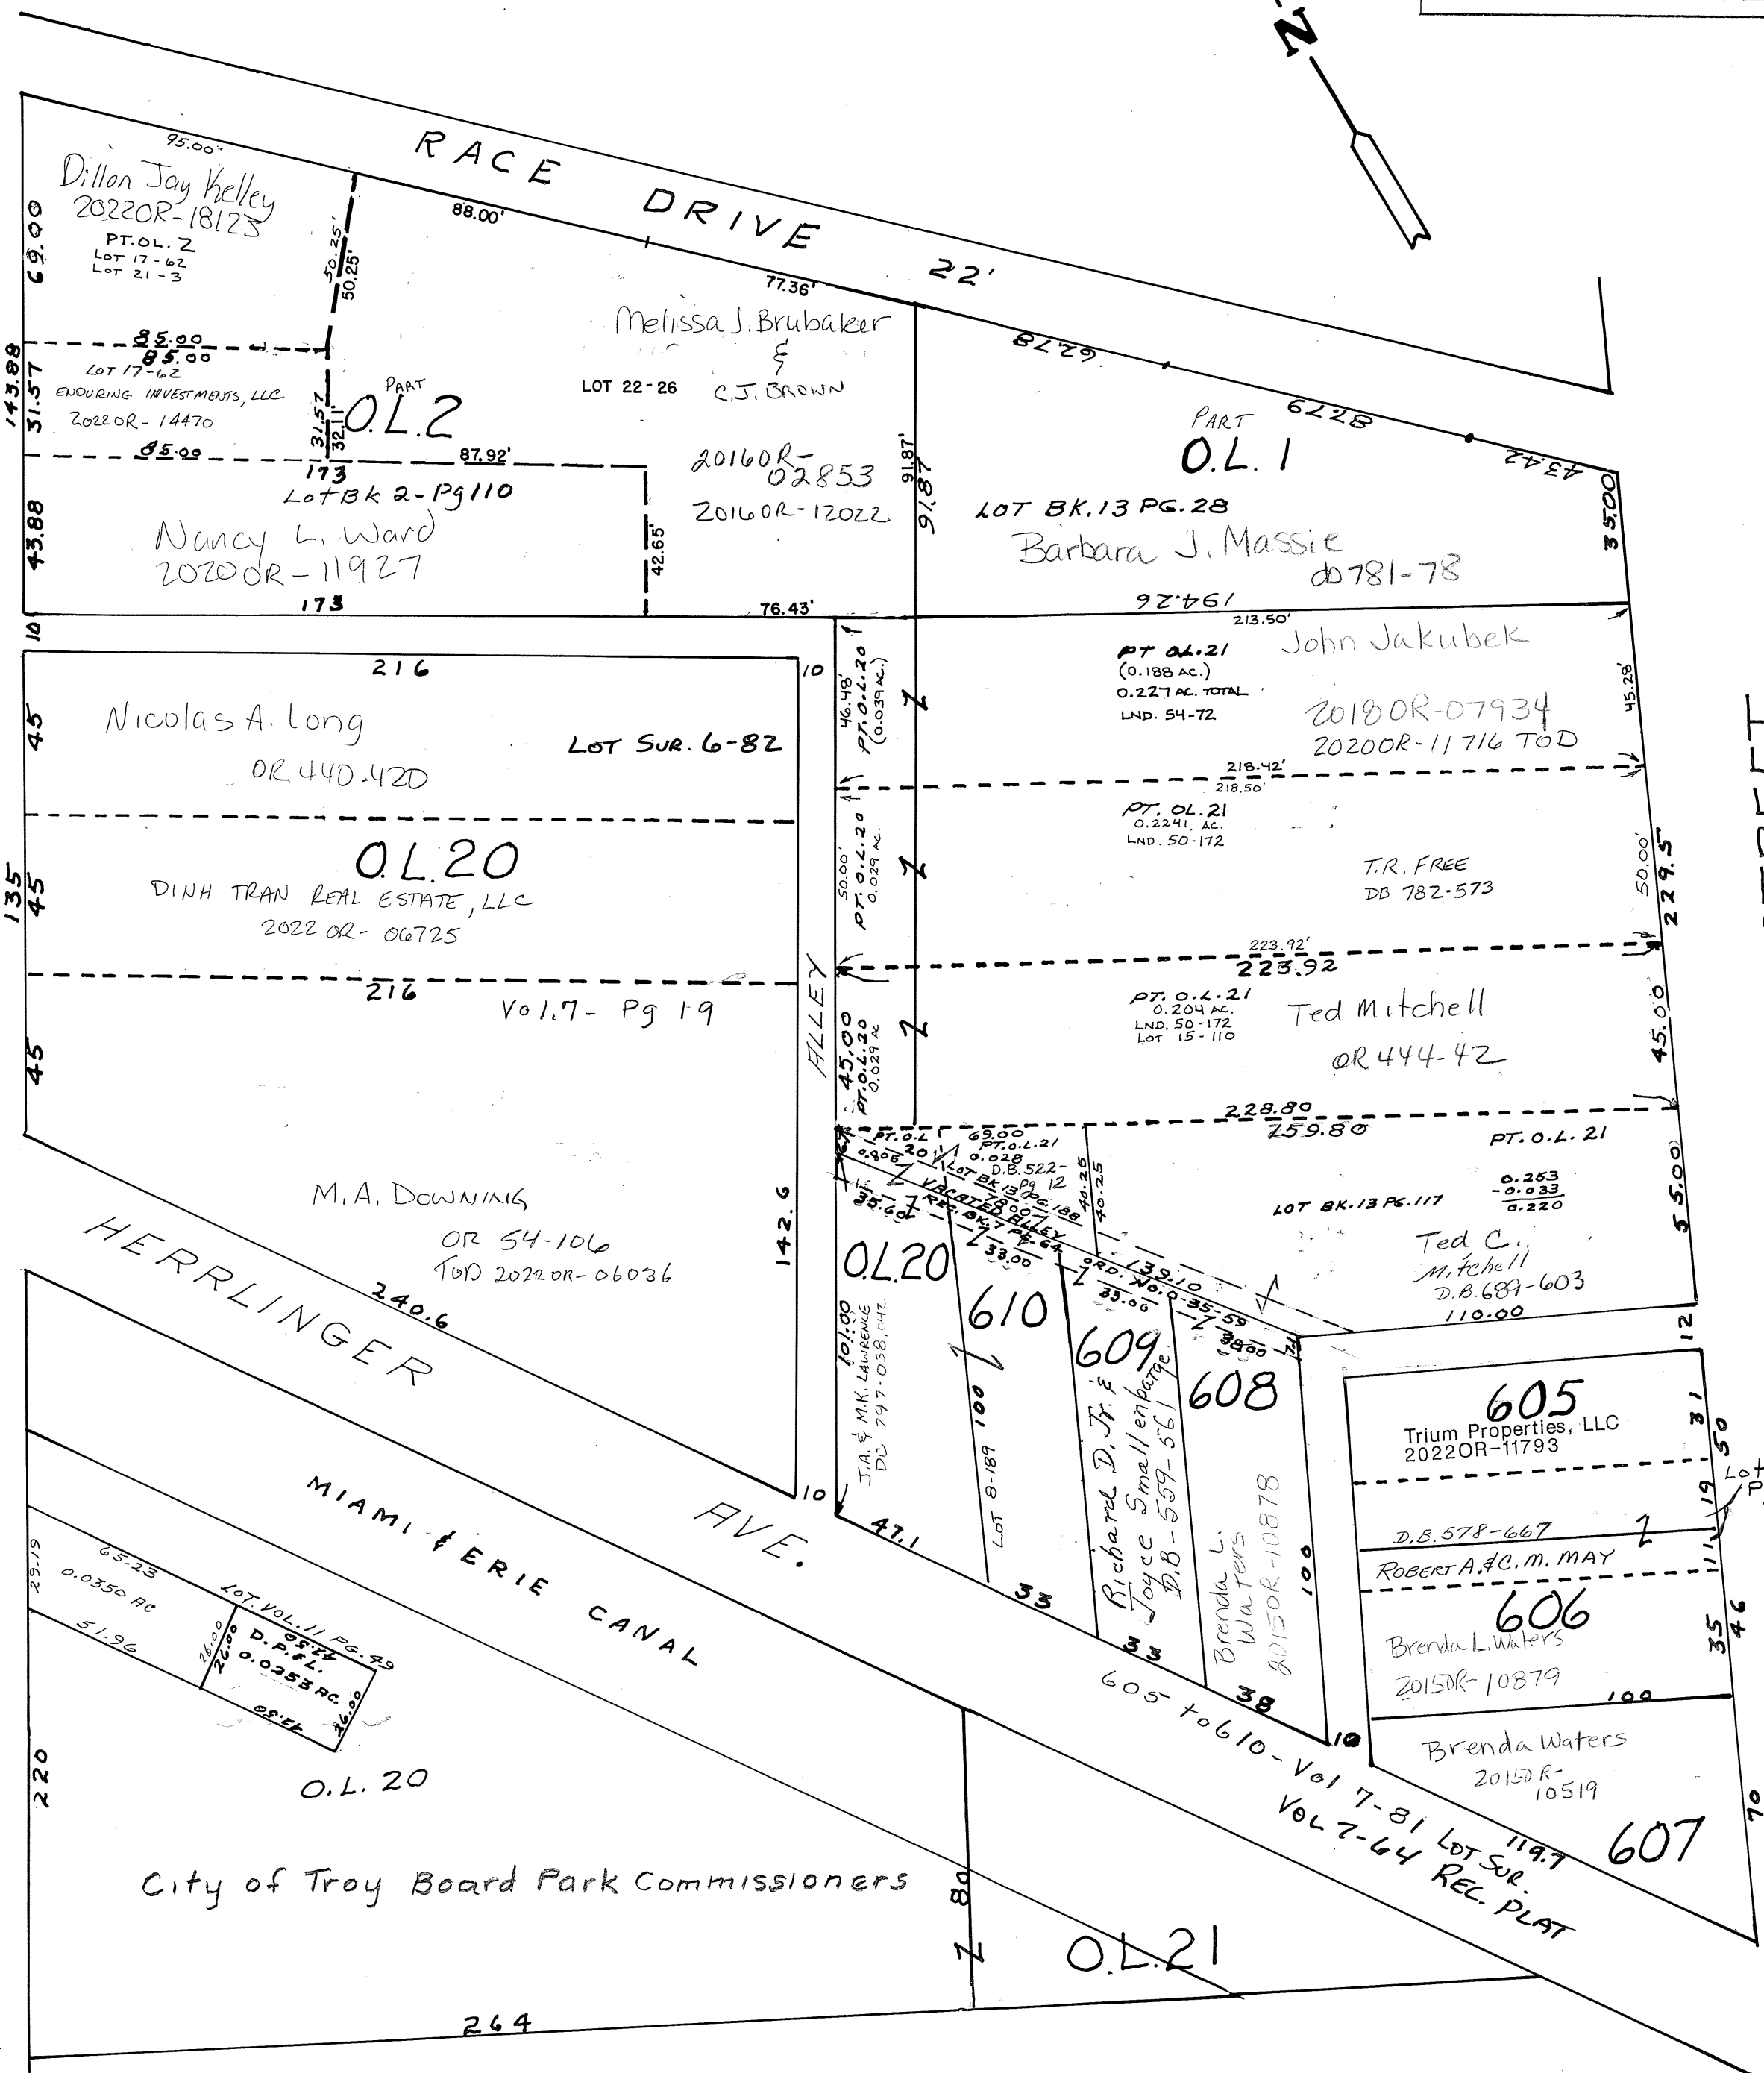

Dillon Jay Kelley  
2022OR-18123  
PT. OL. 2  
LOT 17-62  
LOT 21-3

Lot 17-62  
ENDORING INVESTMENTS, LLC  
2022OR-14470

Nancy L. Ward  
2020OR-11927

Nicolas A. Long  
OR 440.420

DINH TRAN REAL ESTATE, LLC  
2022 OR- 06725

M, A. DOWNING  
OR 54-106  
TOD 2022OR-06036

Trium Properties, LLC  
2022OR-11793

ROBERT A. C. M. MAY

Brenda L. Waters  
2015OR-10879

Brenda Waters  
2015OR-10519

City of Troy Board Park Commissioners