

SECTION 28  
TOWN 5  
RANGE 6


CITY OF TROY  
MIAMI COUNTY, OHIO

SEE TROY SE 32

PARCEL ID NUMBER  
D08-\_\_\_\_\_

PLAT SE 33

RAPER STREET 40' R/W

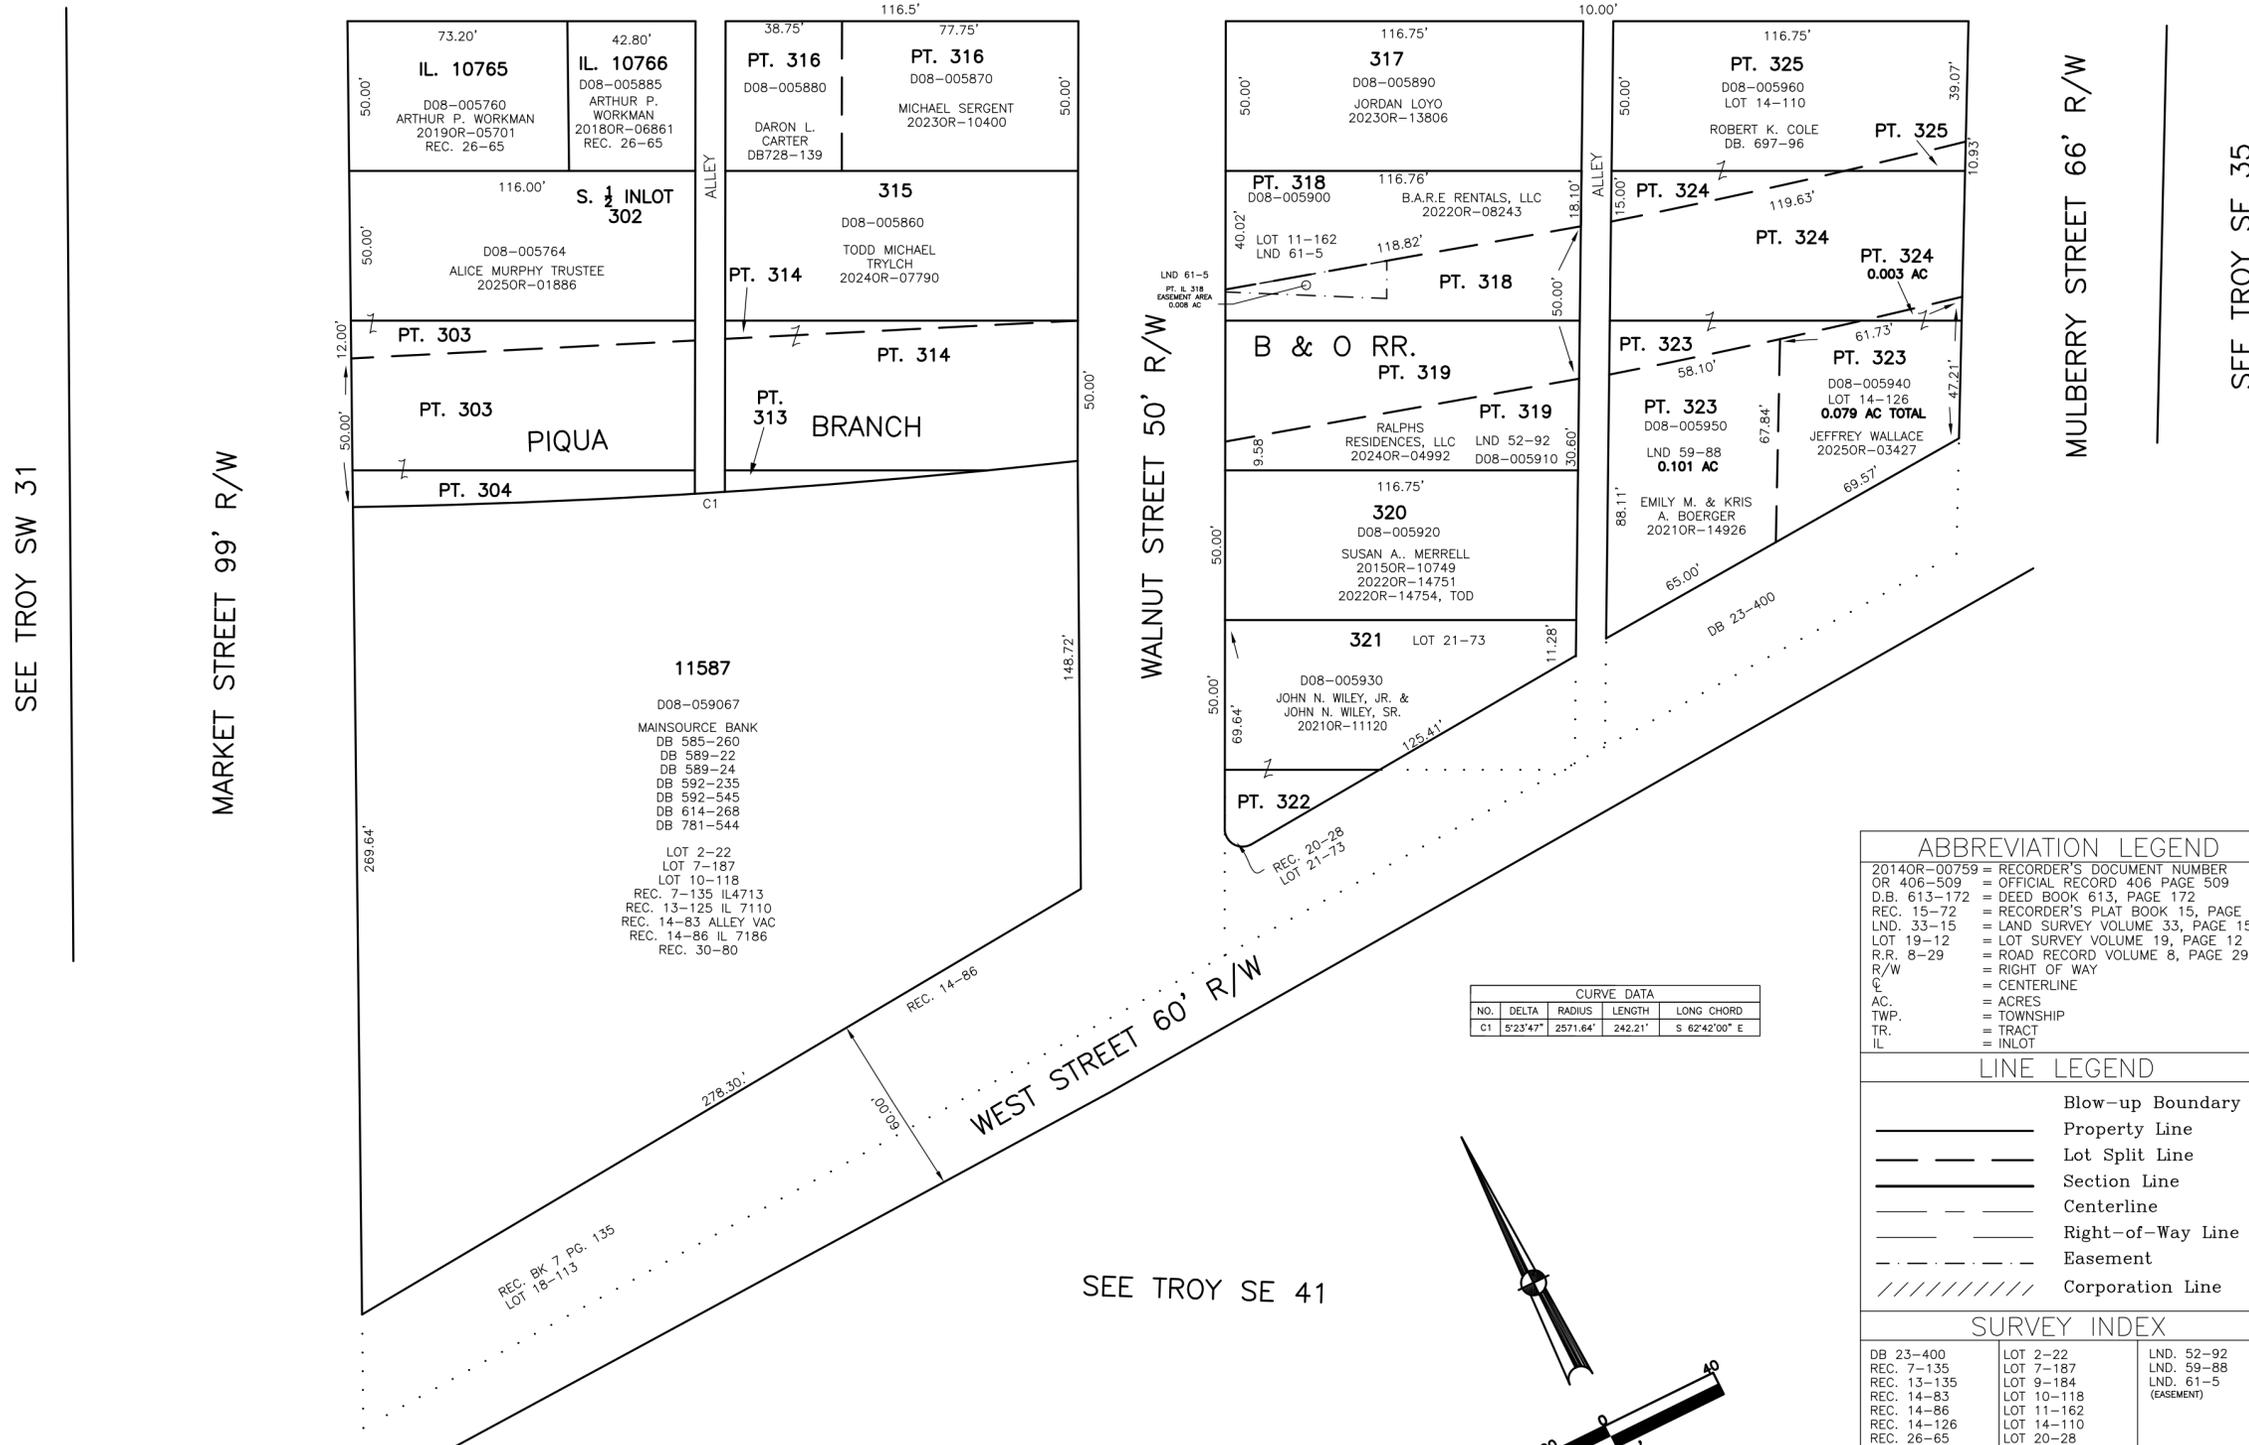

SEE TROY SW 31

MARKET STREET 99' R/W

WALNUT STREET 50' R/W


WEST STREET 60' R/W

MULBERRY STREET 66' R/W

SEE TROY SE 35

SEE TROY SE 41

CURVE DATA			
NO.	DELTA	RADIUS	LONG CHORD
C1	5°23'47"	2571.64'	242.21' S 62°42'00" E

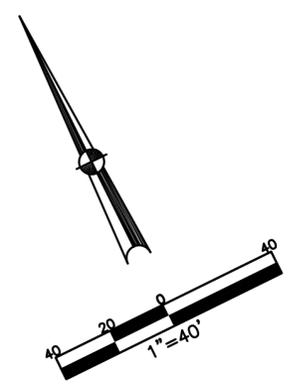

**ABBREVIATION LEGEND**

20140R-00759 = RECORDER'S DOCUMENT NUMBER  
 OR 406-509 = OFFICIAL RECORD 406 PAGE 509  
 D.B. 613-172 = DEED BOOK 613, PAGE 172  
 REC. 15-72 = RECORDER'S PLAT BOOK 15, PAGE 72  
 LND. 33-15 = LAND SURVEY VOLUME 33, PAGE 15  
 LOT 19-12 = LOT SURVEY VOLUME 19, PAGE 12  
 R.R. 8-29 = ROAD RECORD VOLUME 8, PAGE 29  
 R/W = RIGHT OF WAY  
 C = CENTERLINE  
 AC. = ACRES  
 TWP. = TOWNSHIP  
 TR. = TRACT  
 IL = INLOT

**LINE LEGEND**

— — — — — Blow-up Boundary  
 ————— Property Line  
 - - - - - Lot Split Line  
 ———— Section Line  
 ———— Centerline  
 ———— Right-of-Way Line  
 - - - - - Easement  
 // // // // Corporation Line

**SURVEY INDEX**

DB 23-400 REC. 7-135 REC. 13-135 REC. 14-83 REC. 14-86 REC. 14-126 REC. 26-65 REC. 30-80	LOT 2-22 LOT 7-187 LOT 9-184 LOT 10-118 LOT 11-162 LOT 14-110 LOT 20-28 LOT 21-73 LOT 21-95	LND. 52-92 LND. 59-88 LND. 61-5 (EASEMENT)
---	---	---

PREPARED BY: MIAMI COUNTY ENGINEER'S MAP DEPARTMENT  
 PAUL P. HUELSKAMP, P.E., P.S., COUNTY ENGINEER  
 DATE: AUGUST 7, 2019 MBr  
 REVISED: August 18, 2025 MStorms