


TROY

S.E. SECTION

PLAT NO 37

Scale 1 Inch = 40 Feet

SMDA NU
D08-SE037-

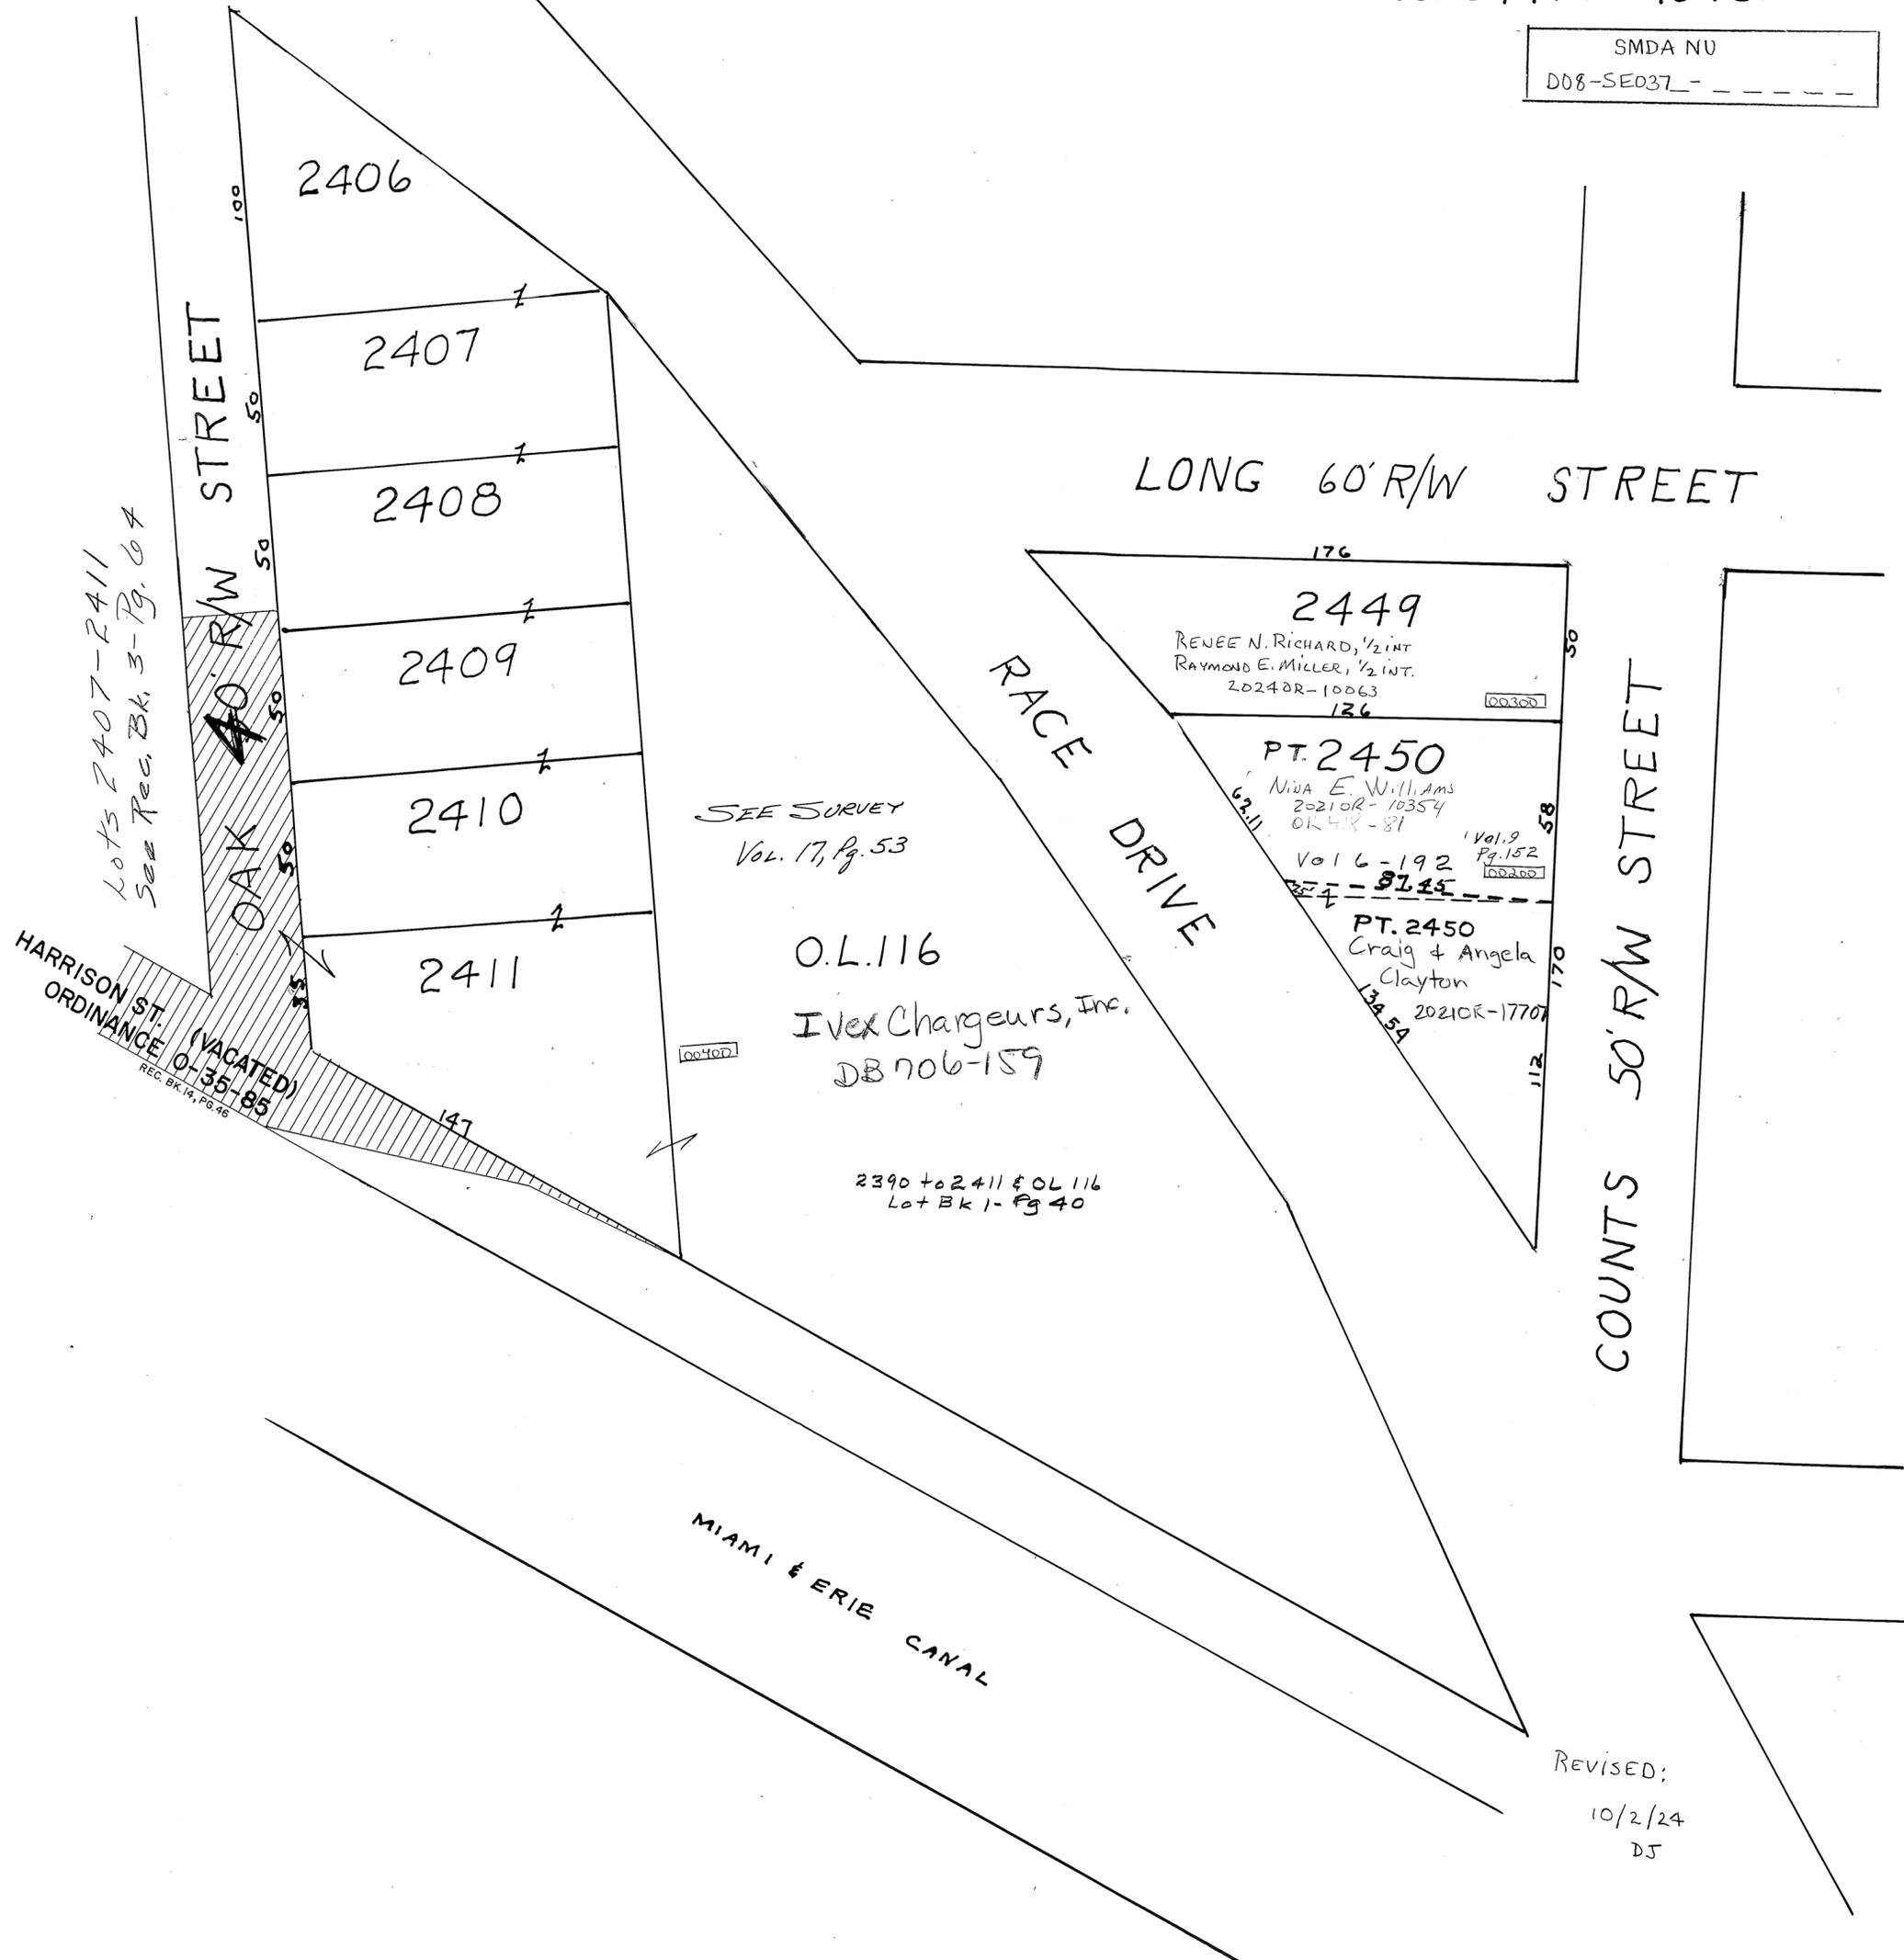

LOTS 2407-2411
See Rec. Bk. 3-Pg. 64

OAK STREET
40' R/W

LONG 60' R/W STREET

RACE DRIVE

COUNTS 50' R/W STREET

HARRISON ST.
(VACATED)
ORDINANCE 0-35-85
REC. BK 19, PG. 46

SEE SURVEY
VOL. 17, PG. 53

O.L. 116
Ivex Chargeurs, Inc.
DB 706-159

2390 to 2411 & O.L. 116
Lot BK 1 - Pg 40

RENEE N. RICHARD, 1/2 INT
RAYMOND E. MILLER, 1/2 INT.
20240R-10063
126

PT. 2450
MIVA E. WILLIAMS
20210R-10354
OK 4R-81
Vol. 9 Pg. 152
Vol. 6-192
8745

PT. 2450
Craig + Angela
Clayton
20210R-17707
13A 5A

REVISED:
10/2/24
DJ