


TROY

S.E. SECTION

PLAT NO 42

Scale 1 Inch = 40 Feet

PARCEL NUMBER
D08-_____

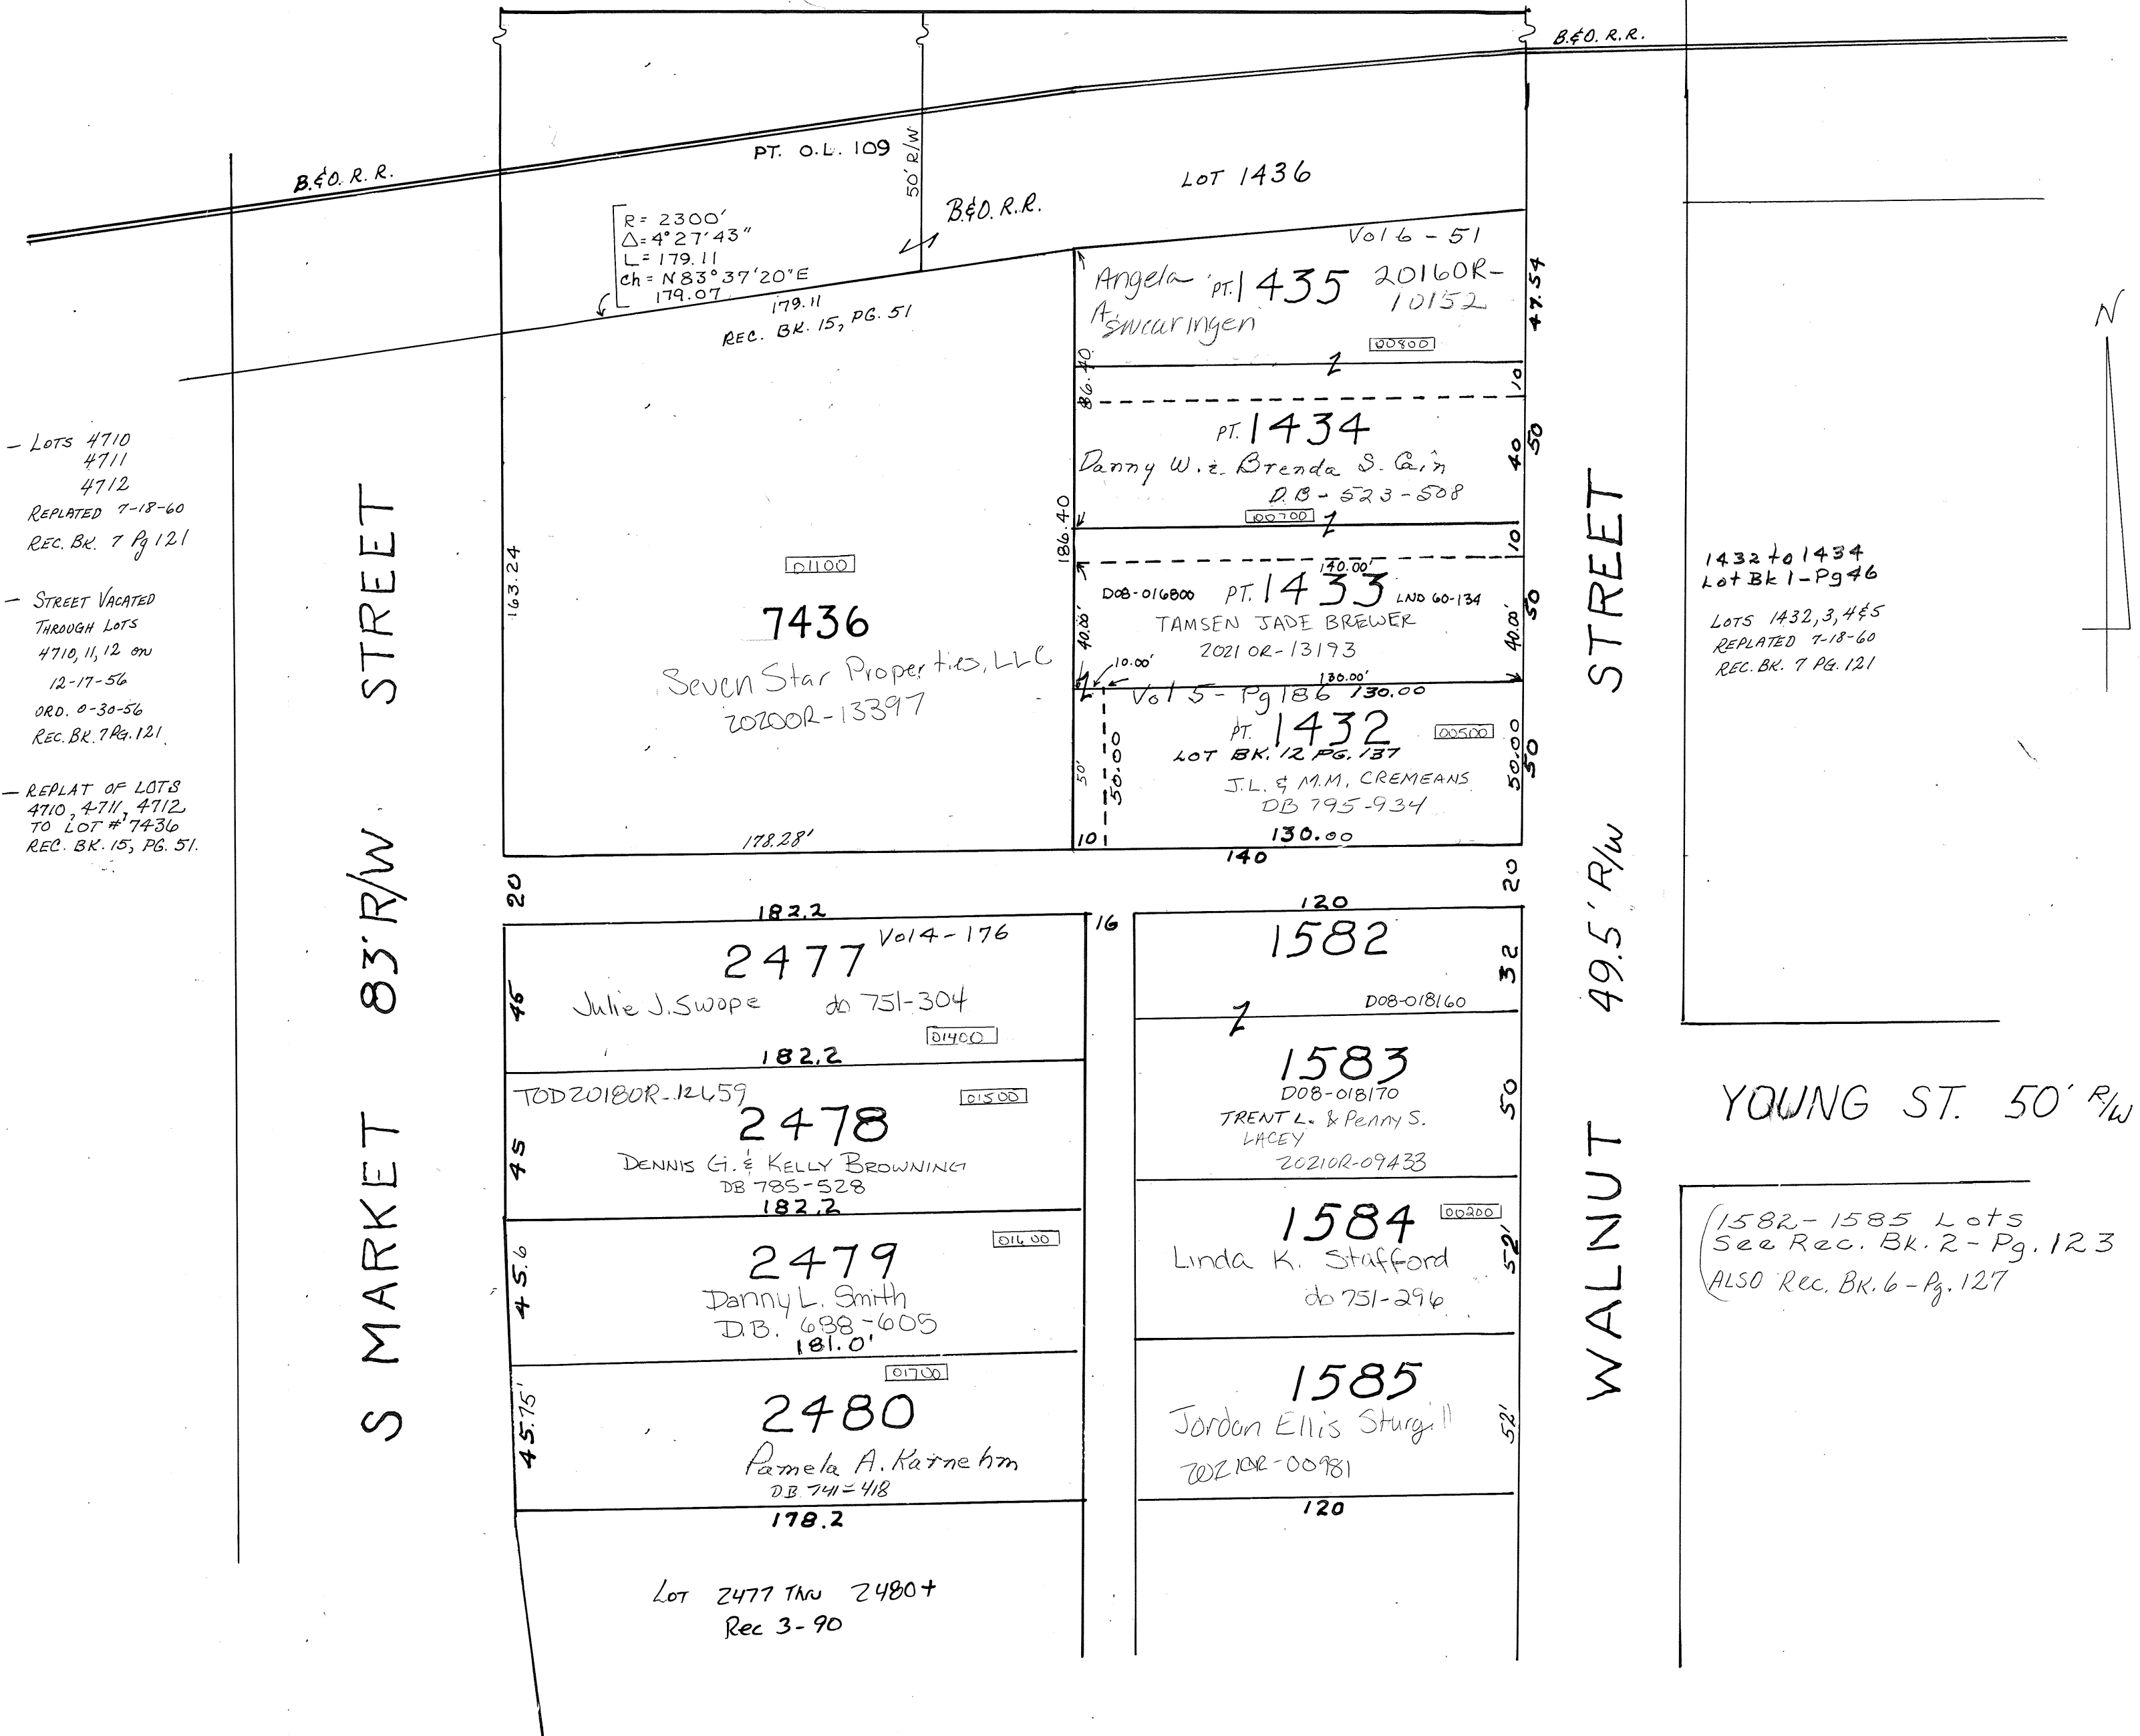

- Lots 4710
4711
4712
REPLATED 7-18-60
REC. BK. 7 Pg 121

- STREET VACATED
THROUGH LOTS
4710, 11, 12 on
12-17-56
ORD. 0-30-56
REC. BK. 7 Pg. 121

- REPLAT OF LOTS
4710, 4711, 4712
TO LOT # 7436
REC. BK. 15, PG. 51.

1432 to 1434
Lot Bk 1 - Pg 46

LOTS 1432, 3, 4 & 5
REPLATED 7-18-60
REC. BK. 7 Pg. 121

(1582-1585 Lots
See Rec. Bk. 2 - Pg. 123
ALSO Rec. Bk. 6 - Pg. 127