
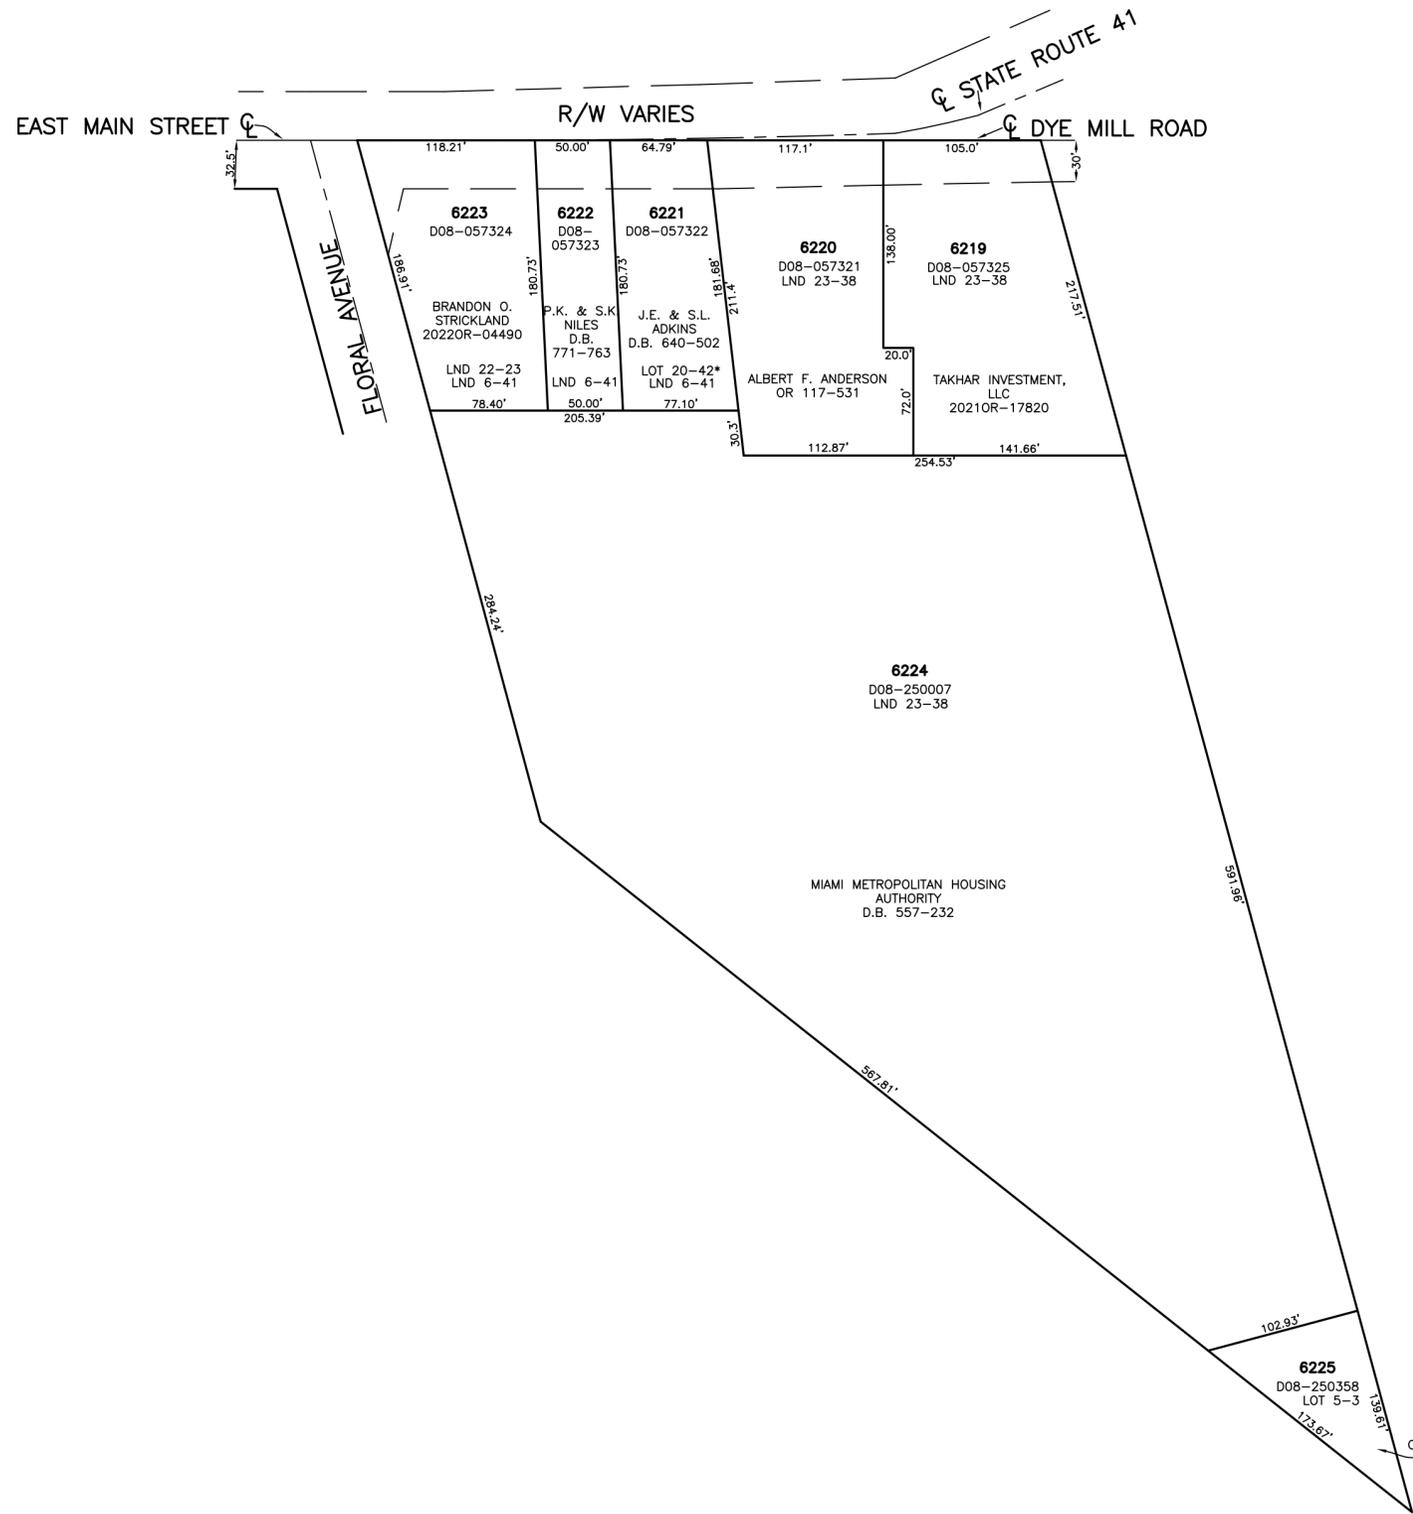


SECTION 27
TOWN 5
RANGE 6

CITY OF TROY
MIAMI COUNTY, OHIO

PARCEL ID NUMBER
D08- PLAT SE 69

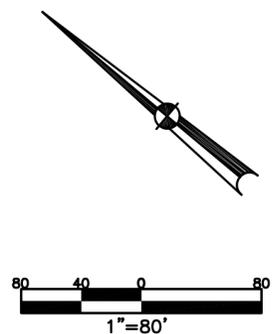

ANNEXATION
REC. 10-148

* - LOT SURVEY BOOK 20 PAGE 42 SHOWS INLOT 6221 ONLY EXTENDING TO THE RIGHT OF WAY LINE, PREVIOUS SURVEYS (LAND SURVEY 6-41) AND DEEDS SHOW OWNERSHIP EXTENDS TO THE CENTERLINE

ABBREVIATION LEGEND		
20140R-00759	=	RECORDER'S DOCUMENT NUMBER
OR 406-509	=	OFFICIAL RECORD 406 PAGE 509
D.B. 613-172	=	DEED BOOK 613, PAGE 172
REC. 15-72	=	RECORDER'S PLAT BOOK 15, PAGE 72
LND. 33-15	=	LAND SURVEY VOLUME 33, PAGE 15
LOT 19-12	=	LOT SURVEY VOLUME 19, PAGE 12
R.R. 8-29	=	ROAD RECORD VOLUME 8, PAGE 29
R/W	=	RIGHT OF WAY
C	=	CENTERLINE
AC.	=	ACRES
TWP.	=	TOWNSHIP
TR.	=	TRACT
IL	=	INLOT
LINE LEGEND		
	=	Blow-up Boundary
	=	Property Line
	=	Lot Split Line
	=	Section Line
	=	Centerline
	=	Right-of-Way Line
	=	Corporation Line
SURVEY INDEX		
REC. 10-148	LOT 5-3 LOT 20-42	LND 6-41 LND 10-100 LND 22-23 LND 23-38