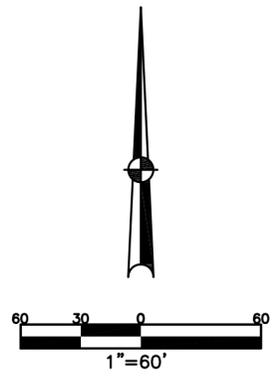


SECTION 28  
TOWN 5  
RANGE 6

CITY OF TROY  
MIAMI COUNTY, OHIO

PARCEL NUMBER  
-----

PLAT SW 22



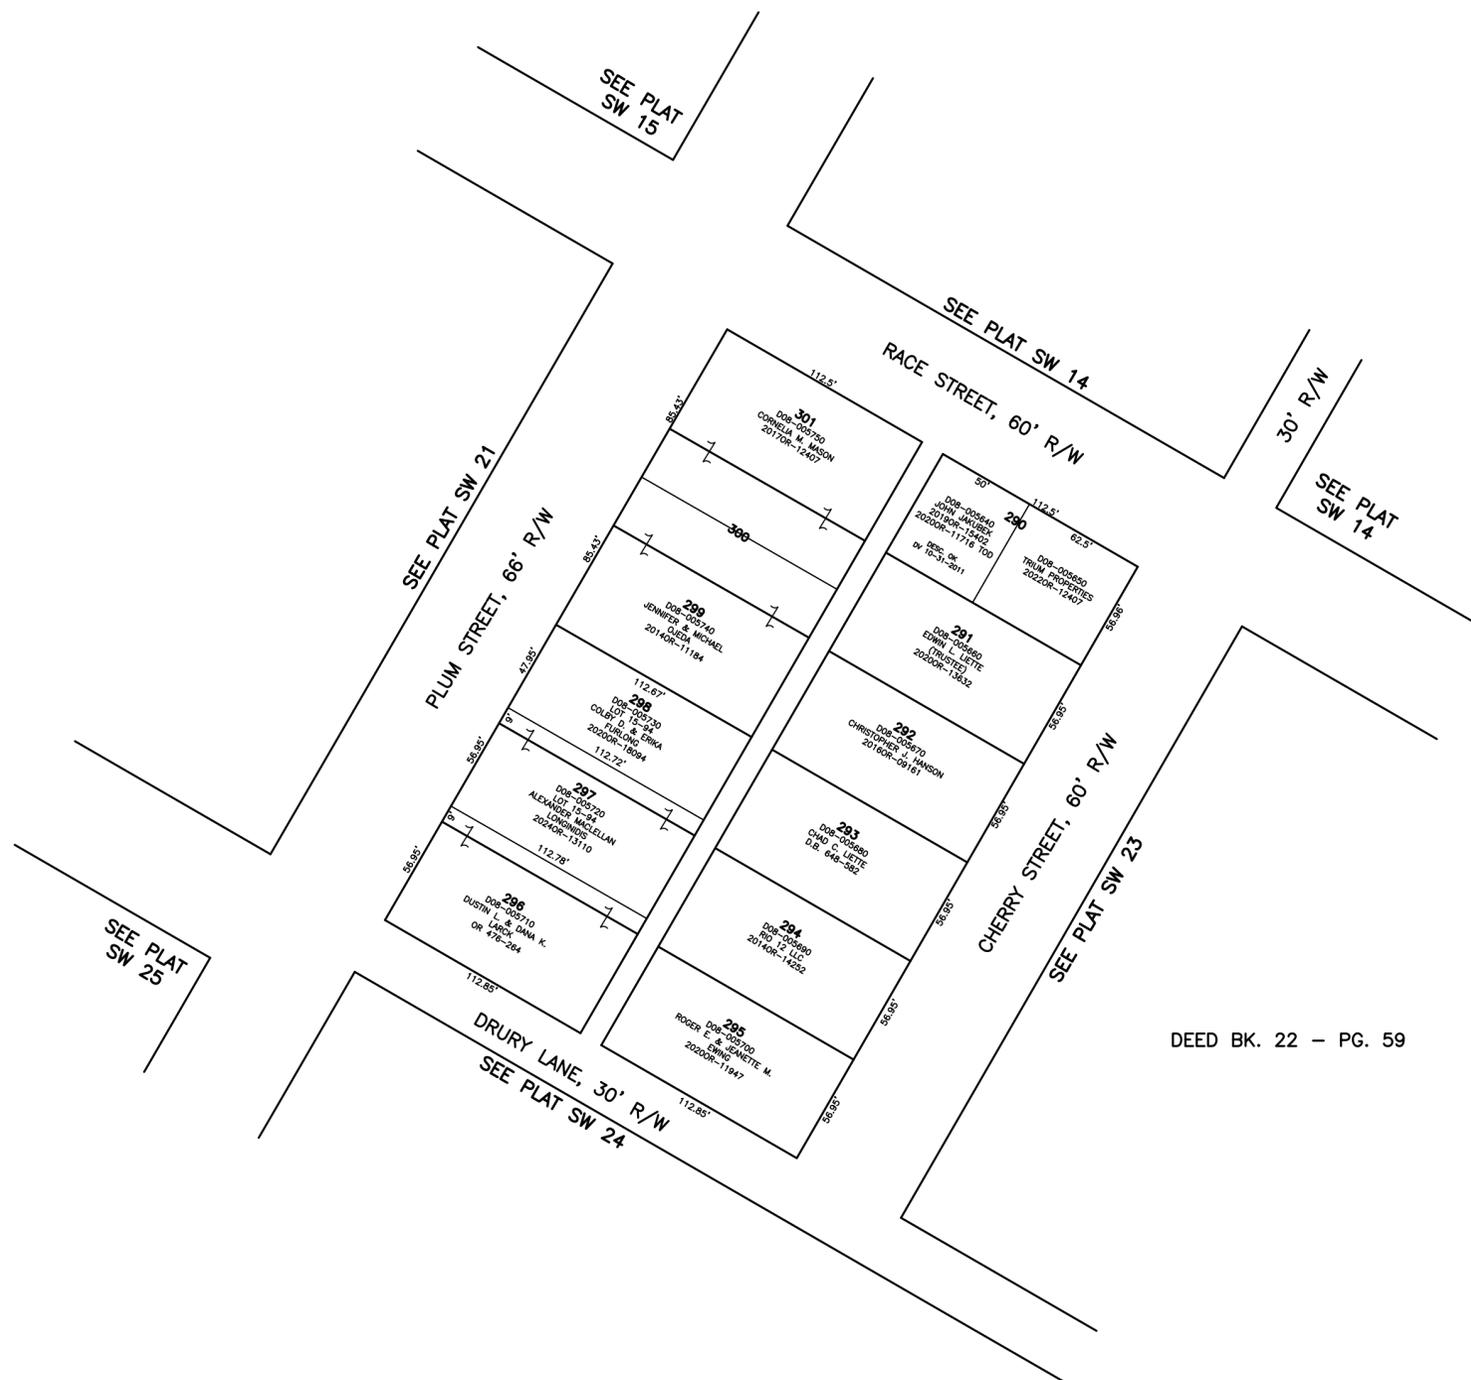
ABBREVIATION LEGEND		
2014OR-00759	=	RECORDER'S DOCUMENT NUMBER
OR 406-509	=	OFFICIAL RECORD 406 PAGE 509
D.B. 613-172	=	DEED BOOK 613, PAGE 172
REC. 15-72	=	RECORDER'S PLAT BOOK 15, PAGE 72
LND. 33-15	=	LAND SURVEY VOLUME 33, PAGE 15
LOT 19-12	=	LOT SURVEY VOLUME 19, PAGE 12
R.R. 8-29	=	ROAD RECORD VOLUME 8, PAGE 29
R/W	=	RIGHT OF WAY
C	=	CENTERLINE
AC.	=	ACRES
TWP.	=	TOWNSHIP
TR.	=	TRACT
IL	=	INLOT
OL	=	OUTLOT

LINE LEGEND	
	Blow-up Boundary
	Plat Line
	Property Line
	Lot Split Line
	Section Line
	Centerline
	Right-of-Way Line
	Easement
	Pending Survey/Split
	Pending Replat
	School District
	Former OL Line
	Township Line
	Corporation Line

SURVEY INDEX		
LND	LOT 15-94	REC



DEED BK. 22 - PG. 59