


SECTION 23  
TOWN 5  
RANGE 6

CITY OF TROY  
MIAMI COUNTY, OHIO

PARCEL ID NUMBER  
D08- PLAT SW 49

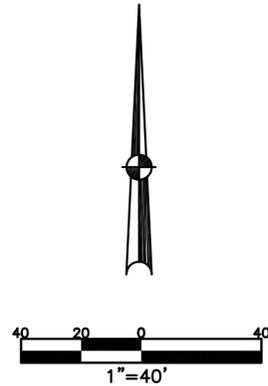

ABBREVIATION LEGEND		
2014OR-00759	=	RECORDER'S DOCUMENT RECORD
OR 406-509	=	OFFICIAL RECORD 406 PAGE 509
D.B. 613-172	=	DEED BOOK 613, PAGE 172
REC. 15-72	=	RECORDER'S PLAT BOOK 15, PAGE 72
LND. 33-15	=	LAND SURVEY VOLUME 33, PAGE 15
LOT 19-12	=	LOT SURVEY VOLUME 19, PAGE 12
R.R. 8-29	=	ROAD RECORD VOLUME 8, PAGE 29
R/W	=	RIGHT OF WAY
C.	=	CENTERLINE
AC.	=	ACRES
TWP.	=	TOWNSHIP
TR.	=	TRACT
IL	=	INLOT


LINE LEGEND	
	Blow-up Boundary
	Property Line
	Lot Split Line
	Section Line
	Centerline
	Right-of-Way Line
	Corporation Line

SURVEY INDEX		
REC. 1-343	LOT 2-68	LND. 61-22
REC. 1-344	LOT 9-38	
REC. 27-27	LOT 17-16	
REC. 28-69		
REC. 28-70		
REC. 29-56		
REC. 29-93		

YOUARTS ADDITION  
LOTS 822 THRU 828  
REC. BK 1-343, 1-344

LOTS PART 91 THRU 92  
REPLATTED TO  
LOT 10851  
REC. 27-27

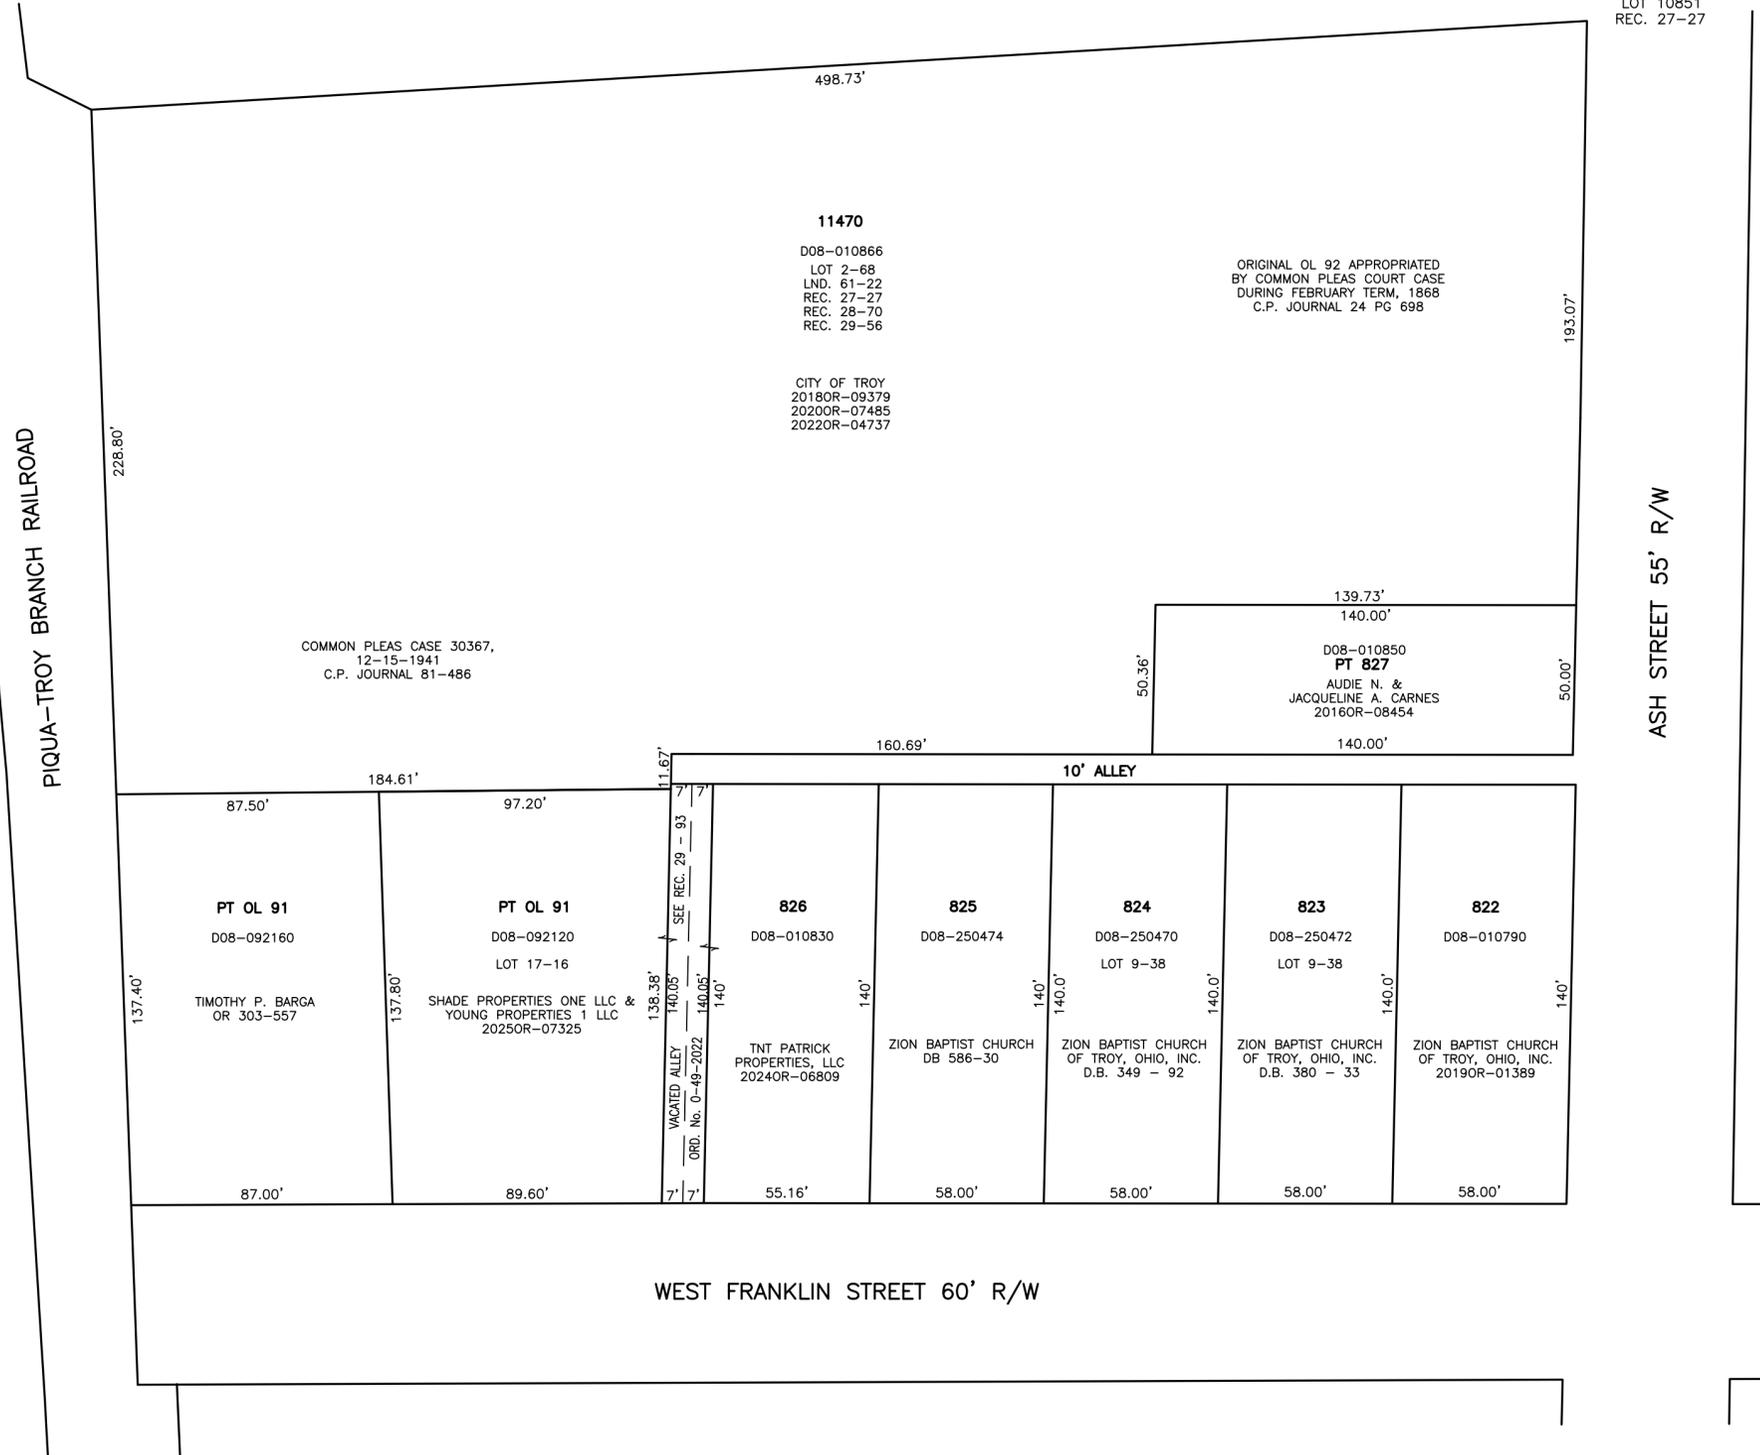

PREPARED BY: MIAMI COUNTY ENGINEER'S MAP DEPARTMENT  
PAUL P. HUELSKAMP, P.E., P.S., COUNTY ENGINEER  
DATE: FEBRUARY 25, 2019 IG  
REVISED: July 11, 2024 MSTORES