


CITY OF TROY
MIAMI COUNTY, OHIO

SMDA NUMBER
D08-SW078-_-_-_-_-_-_-_-_-_-_-


SW 78

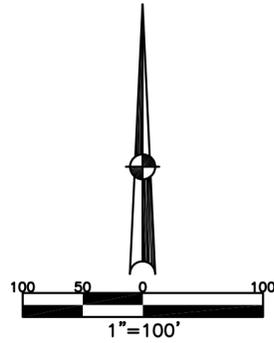

ABBREVIATION LEGEND	
OR 84-146	= OFFICIAL RECORD 84 PAGE 146
D.B. 613-172	= DEED BOOK 613, PAGE 172
REC. 15-72	= RECORDER'S PLAT BOOK 15, PAGE 15
LND. 33-15	= LAND SURVEY VOLUME 33, PAGE 15
LOT 19-12	= LOT SURVEY VOLUME 19, PAGE 12
R.R. 8-29	= ROAD RECORD VOLUME 8, PAGE 29
R/W	= RIGHT OF WAY
C	= CENTERLINE
AC.	= ACRES
TWP.	= TOWNSHIP
TR.	= TRACT
IL	= INLOT

LINE LEGEND	
	Blow-up Boundary
	Property Line
	Lot Split Line
	Section Line
	Centerline
	Right-of-Way Line
	Corporation Line

SURVEY INDEX	
LOT 5-98	REC. 2-10
LOT 5-130	REC. 6-16
LOT 10-14	{PT. OF HIGHLANDS }
LOT 17-176	{SUBDIVISION NO.1 }
LOT 21-31	REC. 8-26
LOT 21-177	REC. 18-18
REC. 20-79	{REPLAT OF PT.
LOT 22-40	{O.L. 74, 75, 76, & 231 & }
REC. 20-79	{I.L. 5019, 5020, & 5021 }

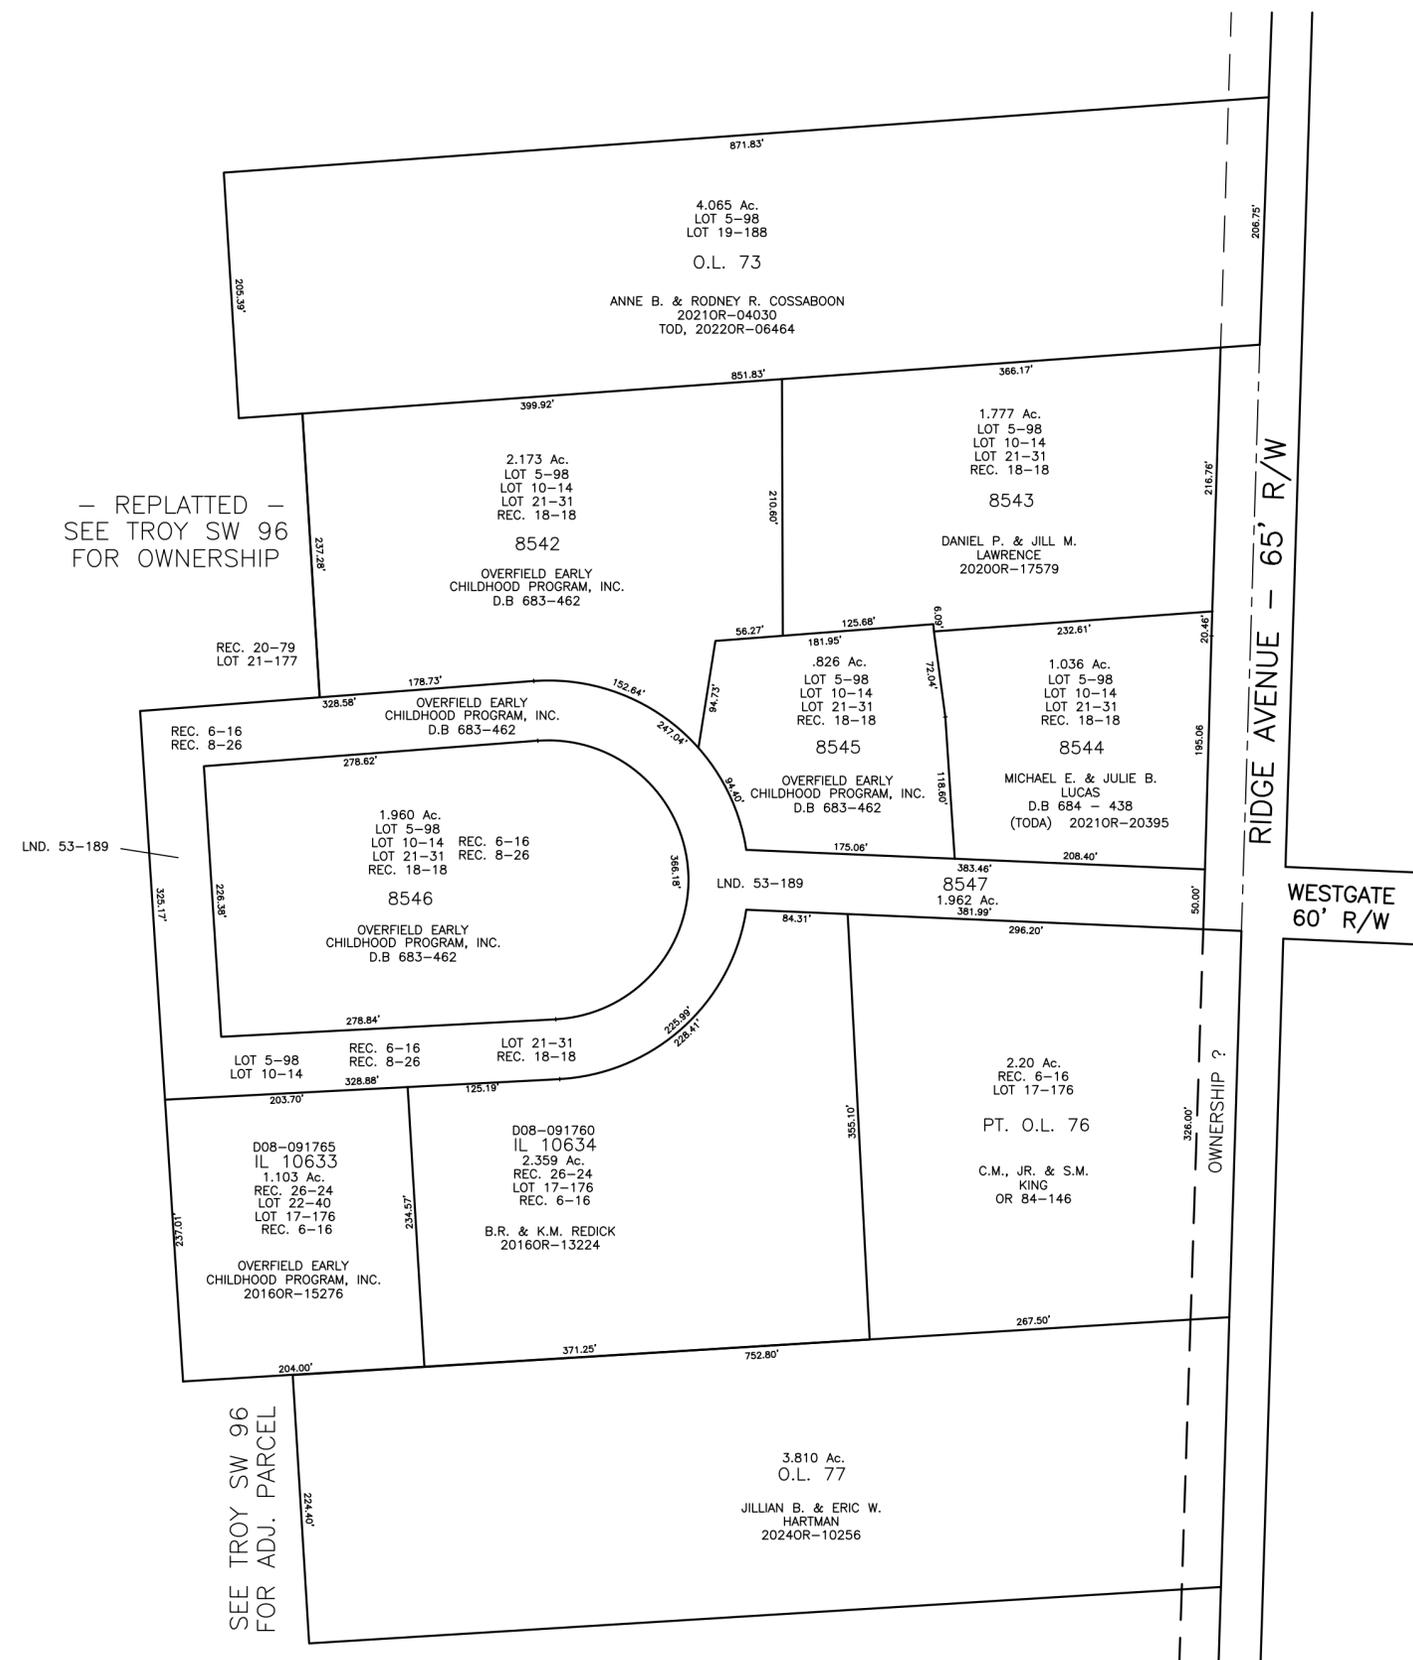

PREPARED BY: MIAMI COUNTY ENGINEER'S MAP DEPARTMENT
PAUL P. HUELSKAMP, P.E., P.S., COUNTY ENGINEER
DATE: FEBRUARY 2, 1998

REVISED: October 9, 2024 TAXMAPFD