

TROY

SW SECTION

FLAT NO. 119

Scale 1" = 40 Feet

PARCEL NUMBER


DOB - - - - -

Rec. Bk. 2 - Pg. 25

WEST MARKET

60' R/W

ST.

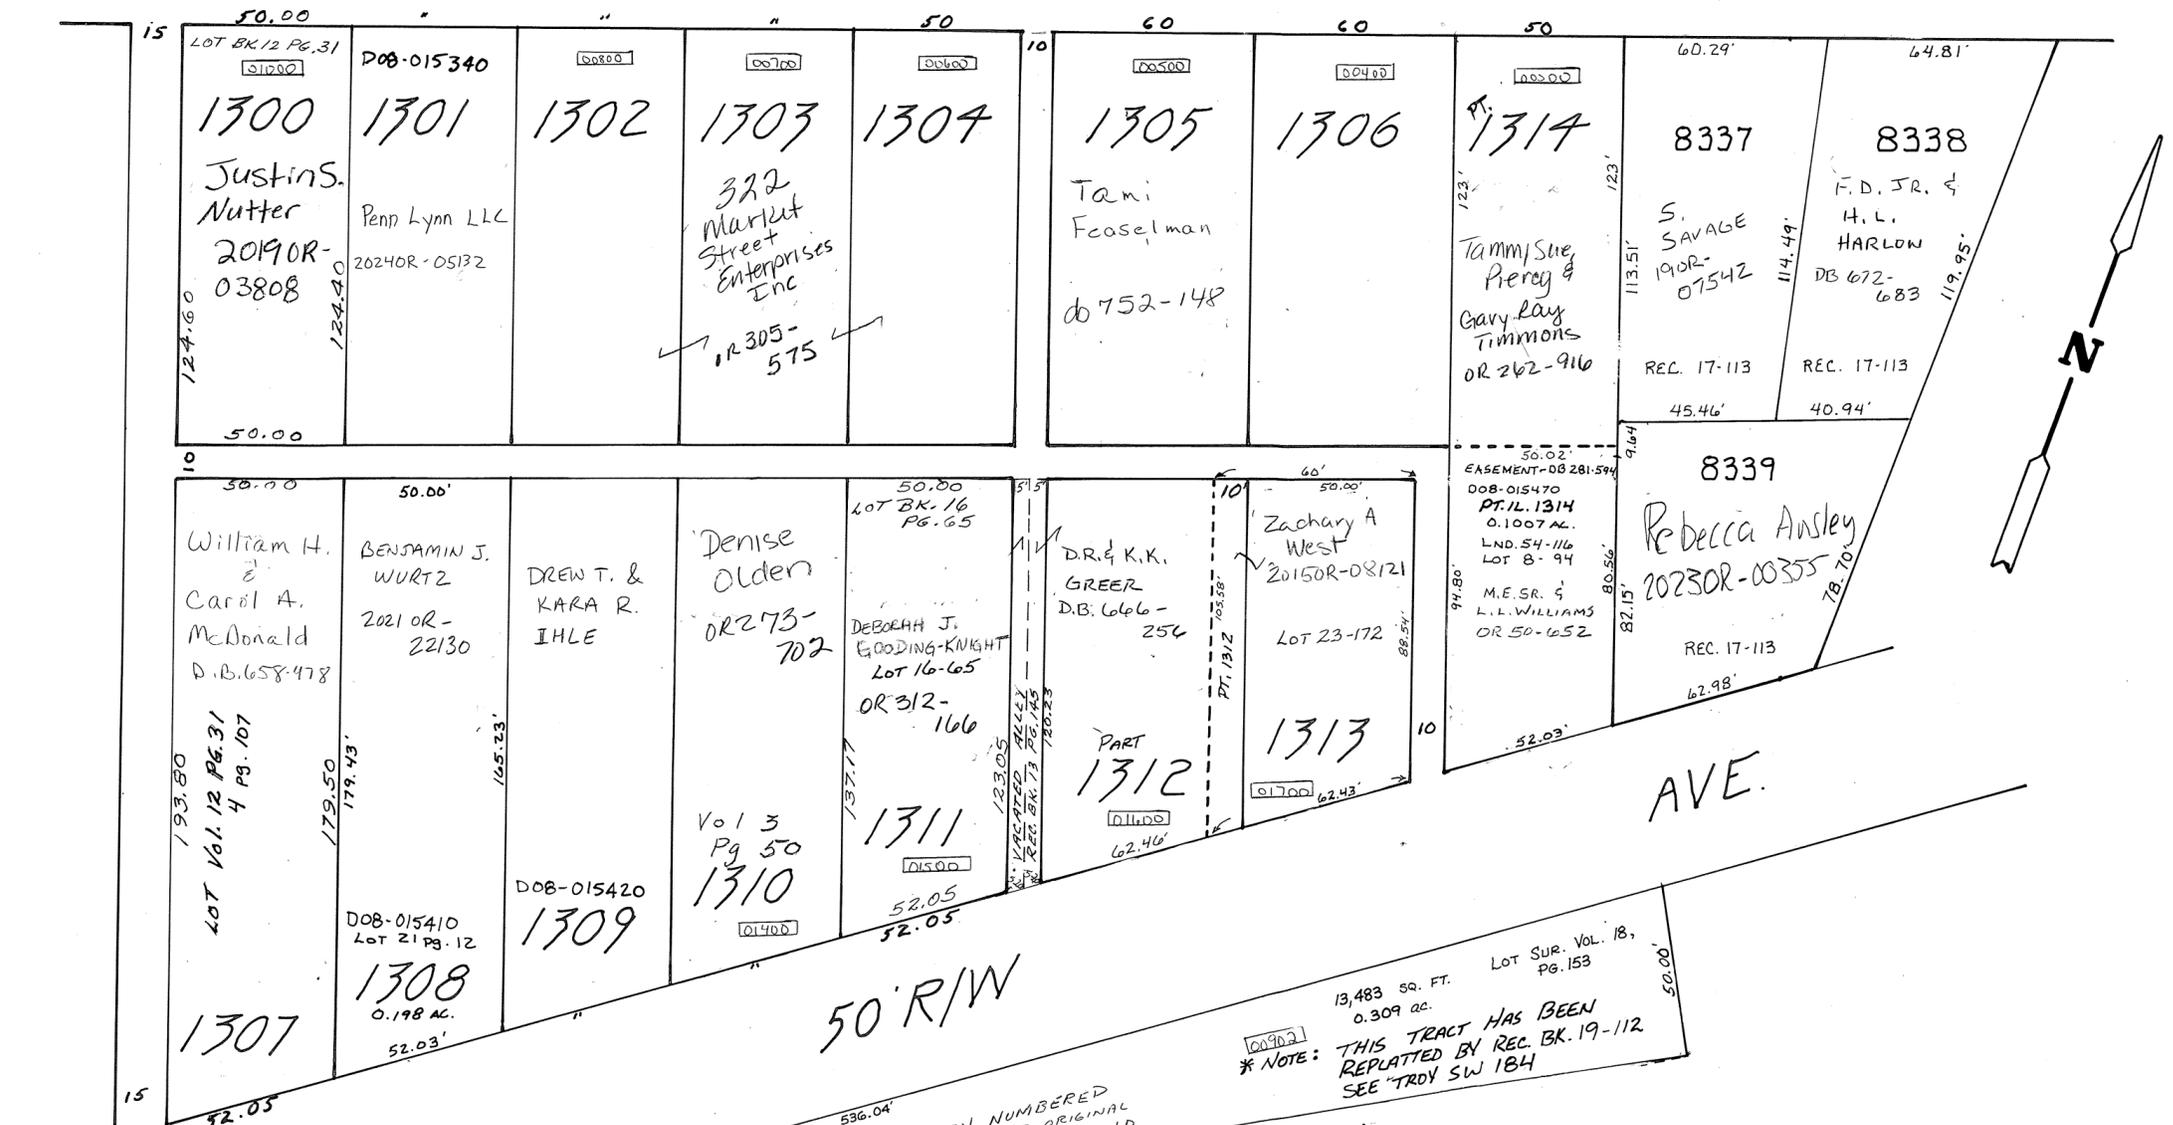

PETERS

50' R/W

AVE.

THIS TRACT HAS NOT BEEN NUMBERED  
 IT IS PART ORIGINAL RAILROAD LAND  
 L = 530.00' RAD. 2914.8'

SEE TROY S.W. 184 & 185 FOR RAILROAD PROPERTY

13,483 SQ. FT. 0.309 AC.  
 LOT SUR. VOL. 18, PG. 153  
 \* NOTE: THIS TRACT HAS BEEN REPLATED BY REC. BK. 19-112 SEE TROY SW 184

\* - SEE NOTE - \*