

TROY

SW SECTION

FLAT NO. 119

Scale 1" = 40 Feet

PARCEL NUMBER


DOB - _____

Rec. Bk. 2 - Pg. 25

WEST MARKET

60' R/W

ST.

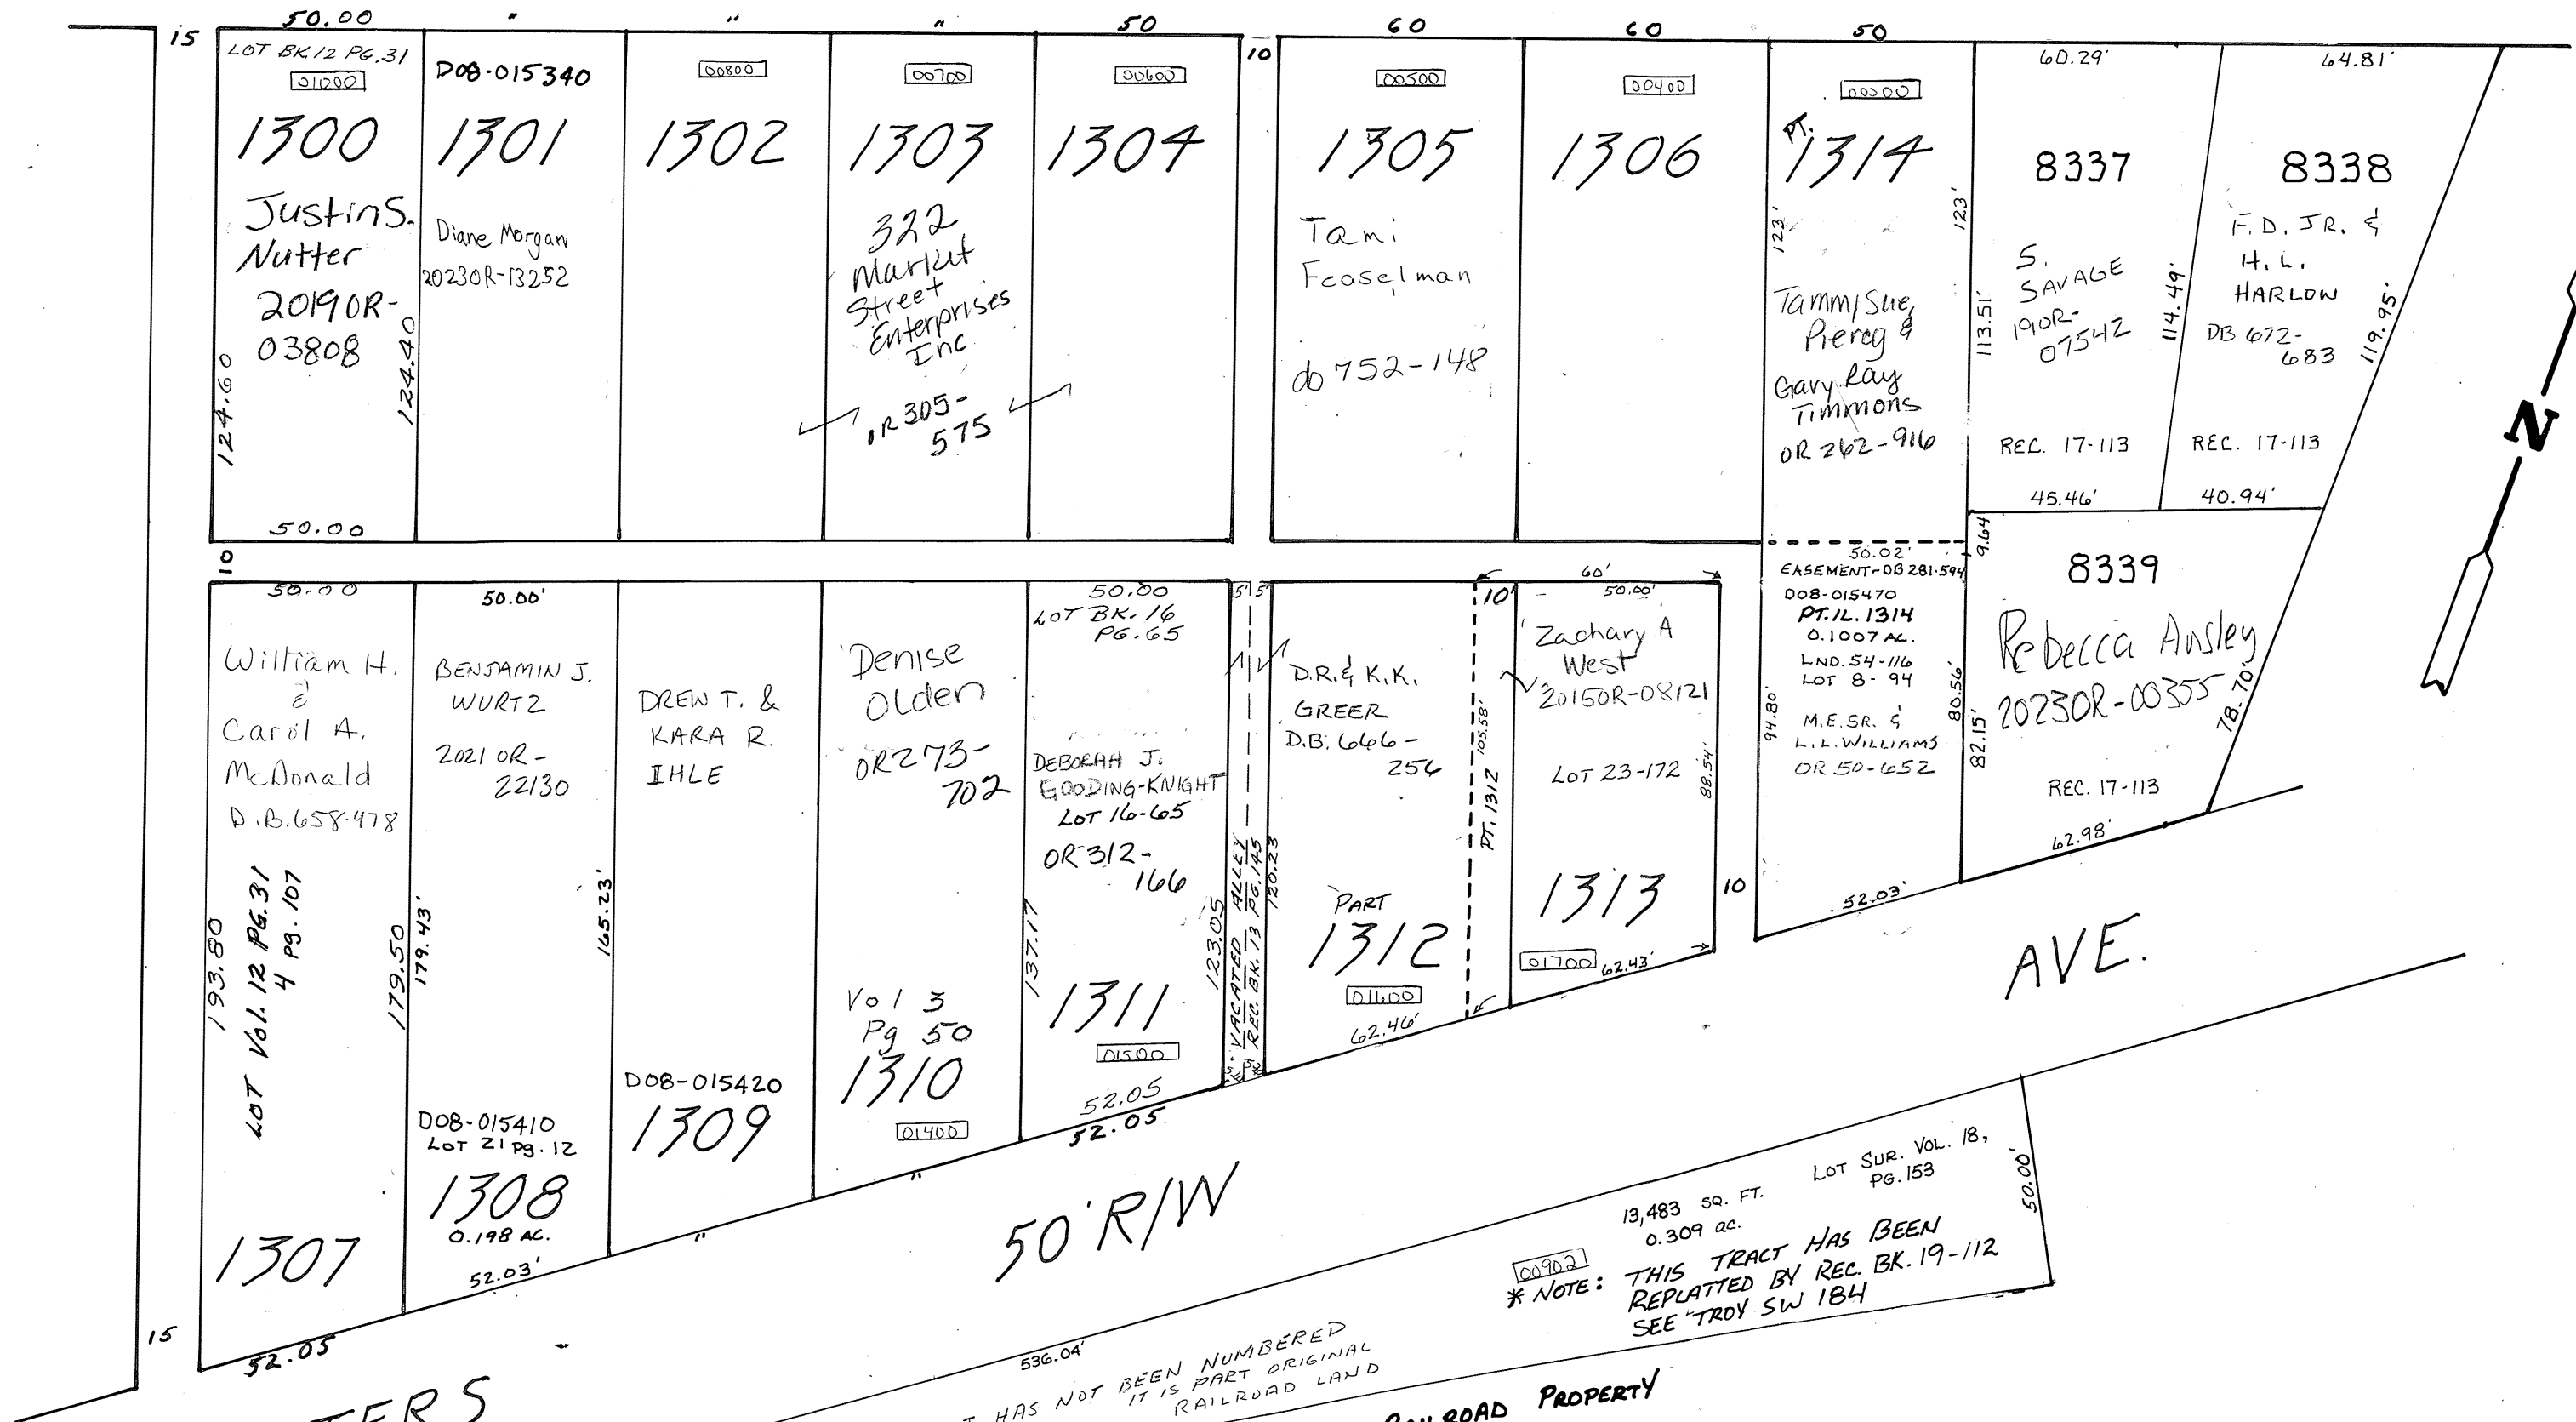

PETERS

50' R/W

AVE.

THIS TRACT HAS NOT BEEN NUMBERED
IT IS PART ORIGINAL RAILROAD LAND
RAD. 2912.8'
L: 530.00'

SEE TROY S.W. 184 & 185 FOR RAILROAD PROPERTY

13,483 SQ. FT.
0.309 AC.
LOT SUR. VOL. 18, PG. 153

* NOTE: THIS TRACT HAS BEEN
REPLATTED BY REC. BK. 19-112
SEE TROY SW 184

* - SEE NOTE - *