


SECTION 29  
TOWN 5  
RANGE 6


CITY OF TROY  
MIAMI COUNTY, OHIO

PARCEL ID NUMBER  
D08-\_\_\_\_\_

PLAT SW 139

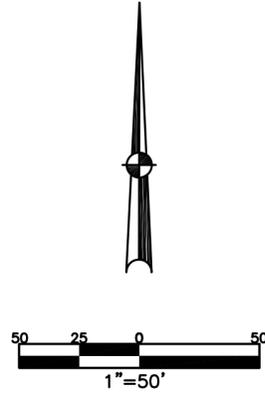

ABBREVIATION LEGEND		
2014OR-07759	= RECORDER'S DOCUMENT NUMBER	
OR 406-509	= OFFICIAL RECORD 406 PAGE 509	
D.B. 613-172	= DEED BOOK 613, PAGE 172	
REC. 15-72	= RECORDER'S PLAT BOOK 15, PAGE 72	
LND. 33-15	= LAND SURVEY VOLUME 33, PAGE 15	
LOT 19-12	= LOT SURVEY VOLUME 19, PAGE 12	
R.R. 8-29	= ROAD RECORD VOLUME 8, PAGE 29	
R/W	= RIGHT OF WAY	
CL	= CENTERLINE	
AC.	= ACRES	
TWP.	= TOWNSHIP	
TR.	= TRACT	
IL	= INLOT	
LINE LEGEND		
	Blow-up Boundary	
	Property Line	
	Lot Split Line	
	Section Line	
	Centerline	
	Right-of-Way Line	
	Corporation Line	
SURVEY INDEX		
REC. 5-7		
REC. 5-18		
REC. 10-68		

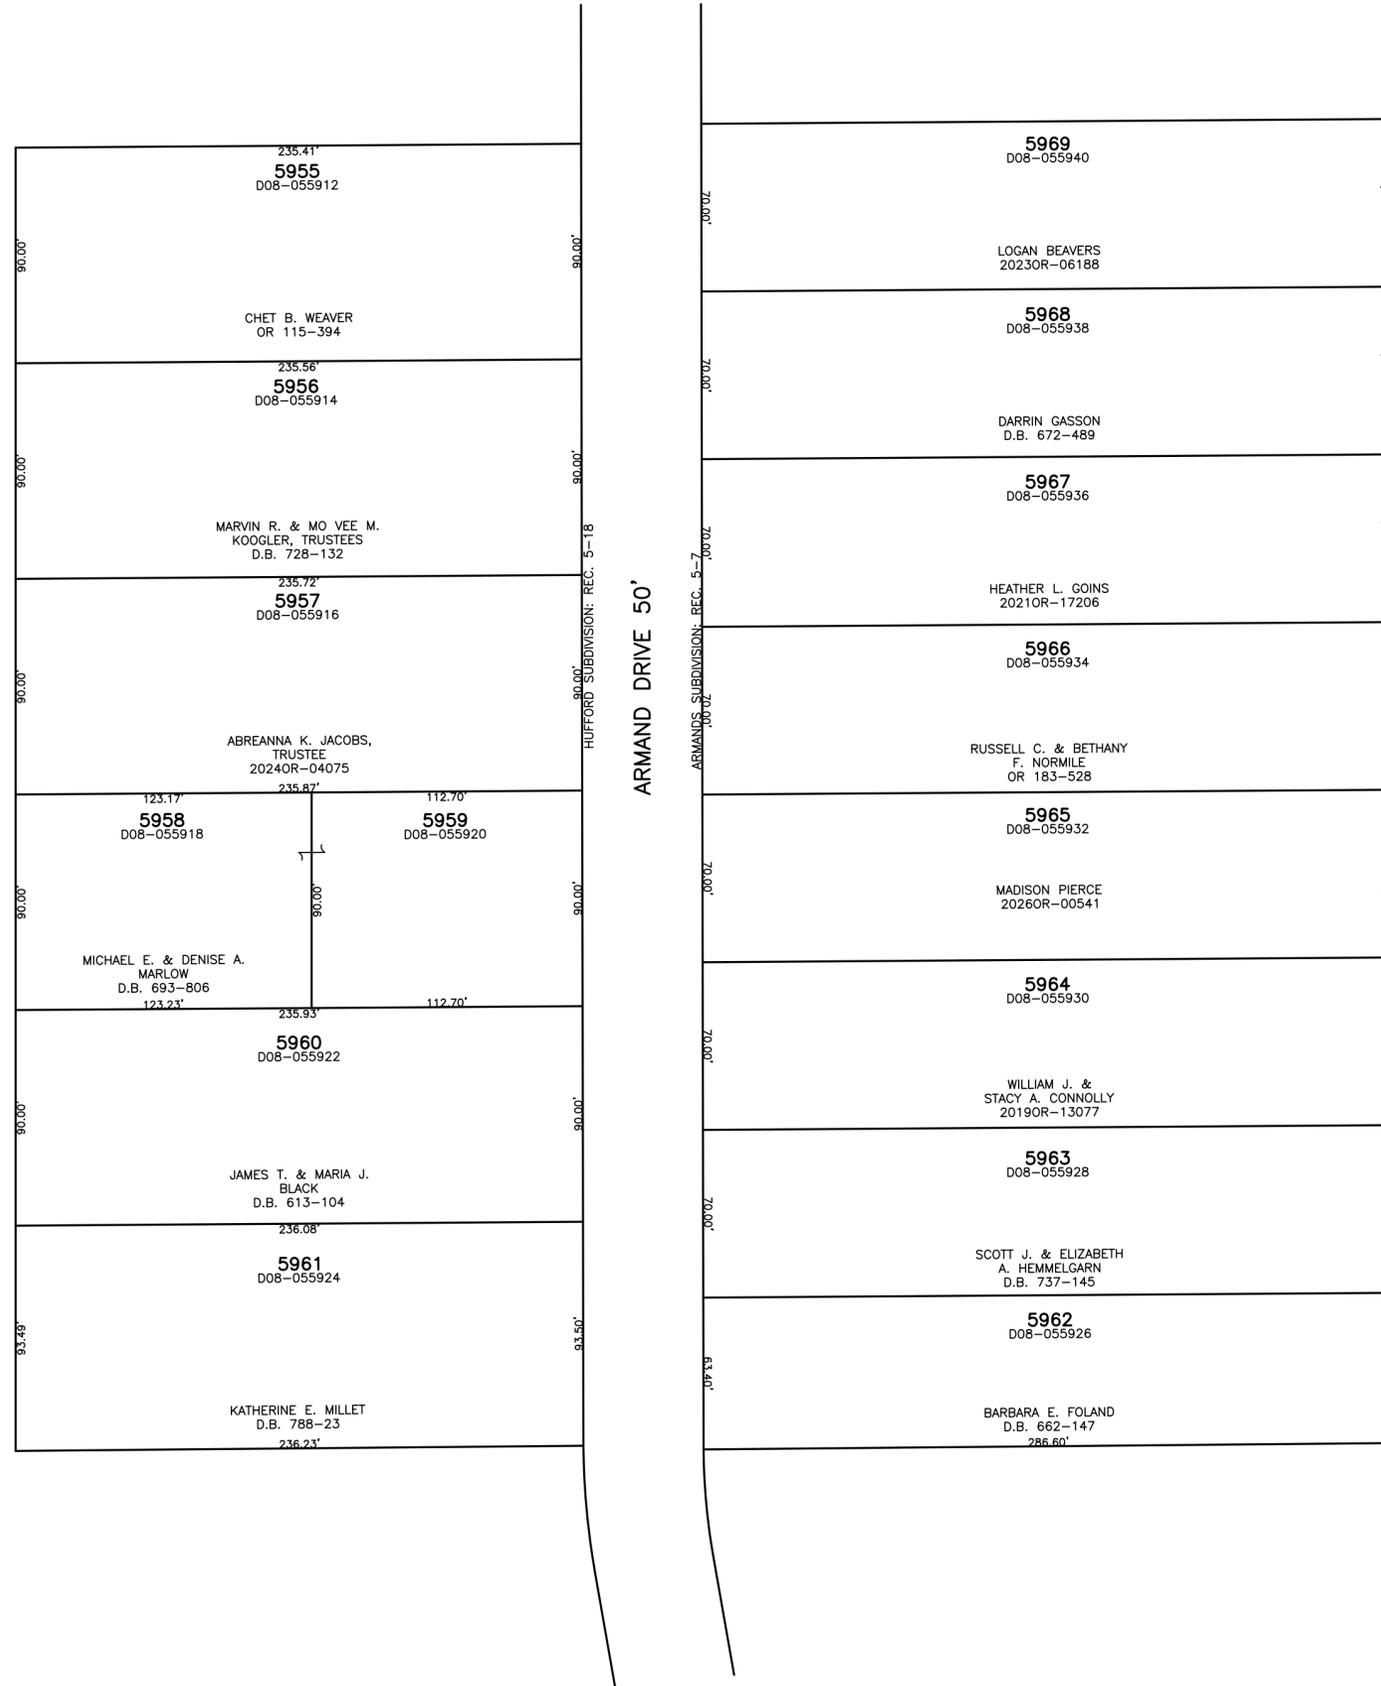

ARMAND SUB.  
REC. 5 - 7

ANNEXATION  
REC. 10-68

NOTE: ARMAND SUBDIVISION (REC. 5 - 7) WAS PLATTED IN CONCORD TOWNSHIP; ONLY PARTS OF THESE LOTS ARE FROM THAT PLAT. ADDITIONAL LAND WAS CONVEYED ADJACENT TO THE EAST LINE, AND BY ANNEXATION PLAT (REC. 10 - 68), ONE (1) LOT NUMBER WAS ASSIGNED FOR EACH TOTAL TRACT. LOTS 5962 THRU 5970 WERE NOT CREATED BY THE PLAT FOR ARMAND SUBDIVISION.

ANDY SMITH  
MIAMI COUNTY MAP DEPARTMENT  
JUNE 28, 2019