


SECTION 29
TOWN 5
RANGE 6

CITY OF TROY
MIAMI COUNTY, OHIO

PARCEL ID NUMBER
D08-_____


PLAT SW 147

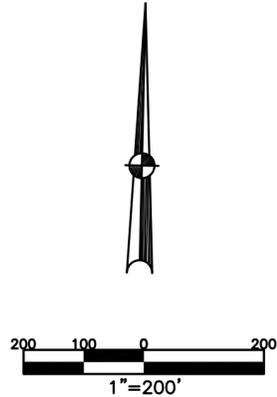

ABBREVIATION LEGEND		
2014OR-07759	=	RECORDER'S DOCUMENT NUMBER
OR 406-509	=	OFFICIAL RECORD 406 PAGE 509
D.B. 613-172	=	DEED BOOK 613, PAGE 172
REC. 15-72	=	RECORDER'S PLAT BOOK 15, PAGE 72
LND. 33-15	=	LAND SURVEY VOLUME 33, PAGE 15
LOT 19-12	=	LOT SURVEY VOLUME 19, PAGE 12
R.R. 8-29	=	ROAD RECORD VOLUME 8, PAGE 29
R/W	=	RIGHT OF WAY
C	=	CENTERLINE
AC.	=	ACRES
TWP.	=	TOWNSHIP
TR.	=	TRACT
IL	=	INLOT

LINE LEGEND		
	=	Blow-up Boundary
	=	Property Line
	=	Lot Split Line
	=	Section Line
	=	Centerline
	=	Right-of-Way Line
	=	Corporation Line

SURVEY INDEX		
REC. 10-34	LND. 6-44	LOT 12-36
REC. 10-121D	LND. 14-105	LOT 16-105
REC. 14-117	LND. 17-24	LOT 18-73
REC. 15-68	LND. 20-33	LOT 20-153
REC. 18-96	LND. 22-113	LOT 21-119
REC. 18-129	LND. 29-146	
REC. 19-62	LND. 55-40	
REC. 21-13		
REC. 21-64		
REC. 24-53		
REC. 27-98		
REC. 27-100		
REC. 28-88		
REC. 29-9		
REC. 29-50		

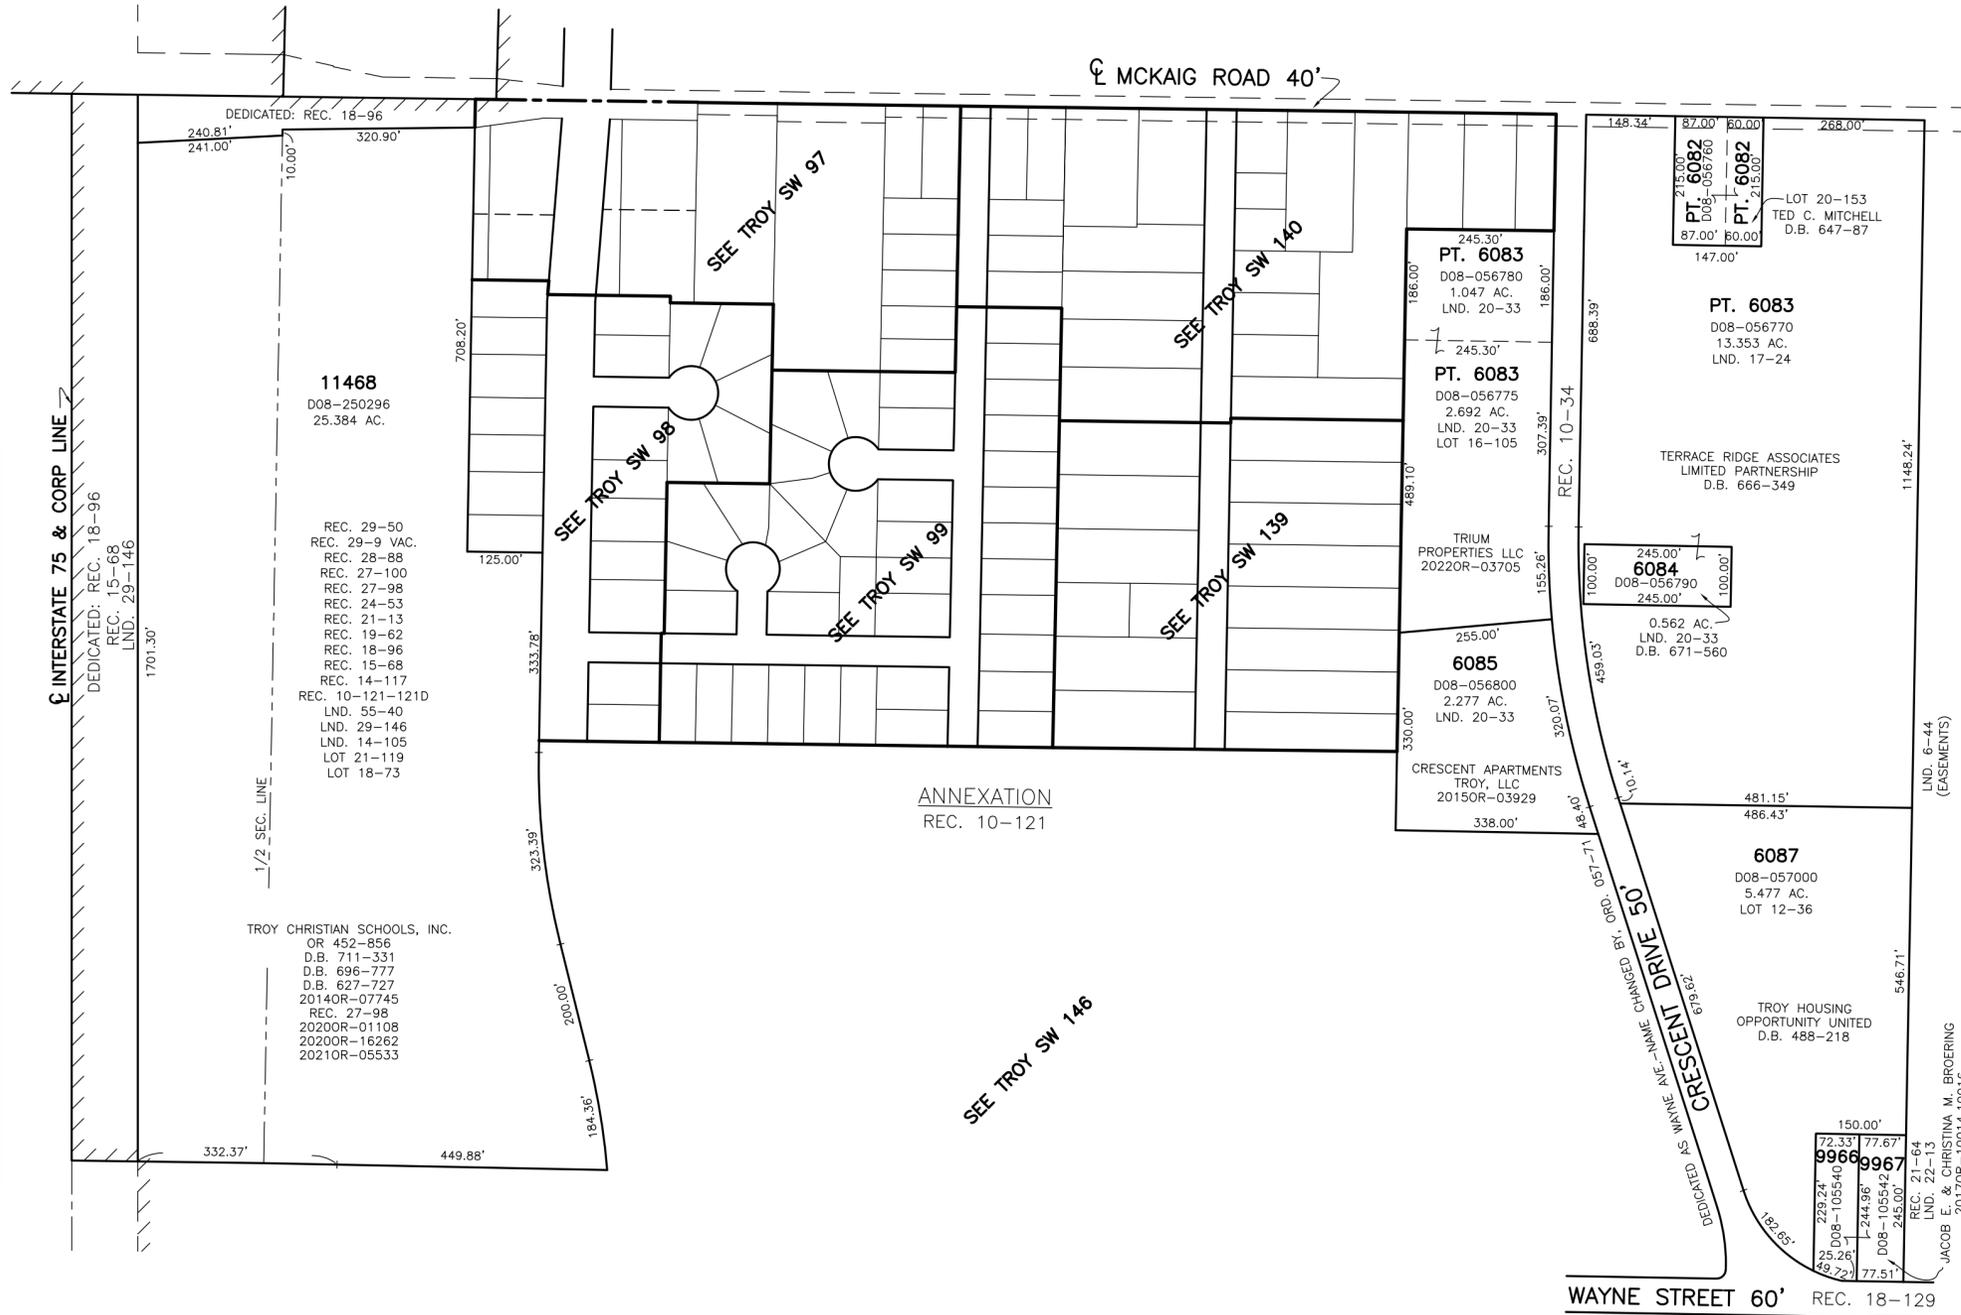

PREPARED BY: MIAMI COUNTY ENGINEER'S MAP DEPARTMENT
PAUL P. HUELSKAMP, P.E., P.S., COUNTY ENGINEER
DATE: FEBRUARY 3, 2015 MB
REVISED: February 18, 2022 APALMER