


SECTION 32  
TOWN 5  
RANGE 6

CITY OF TROY  
MIAMI COUNTY, OHIO

PARCEL ID NUMBER  
D08-\_\_\_\_\_

PLAT SW 148

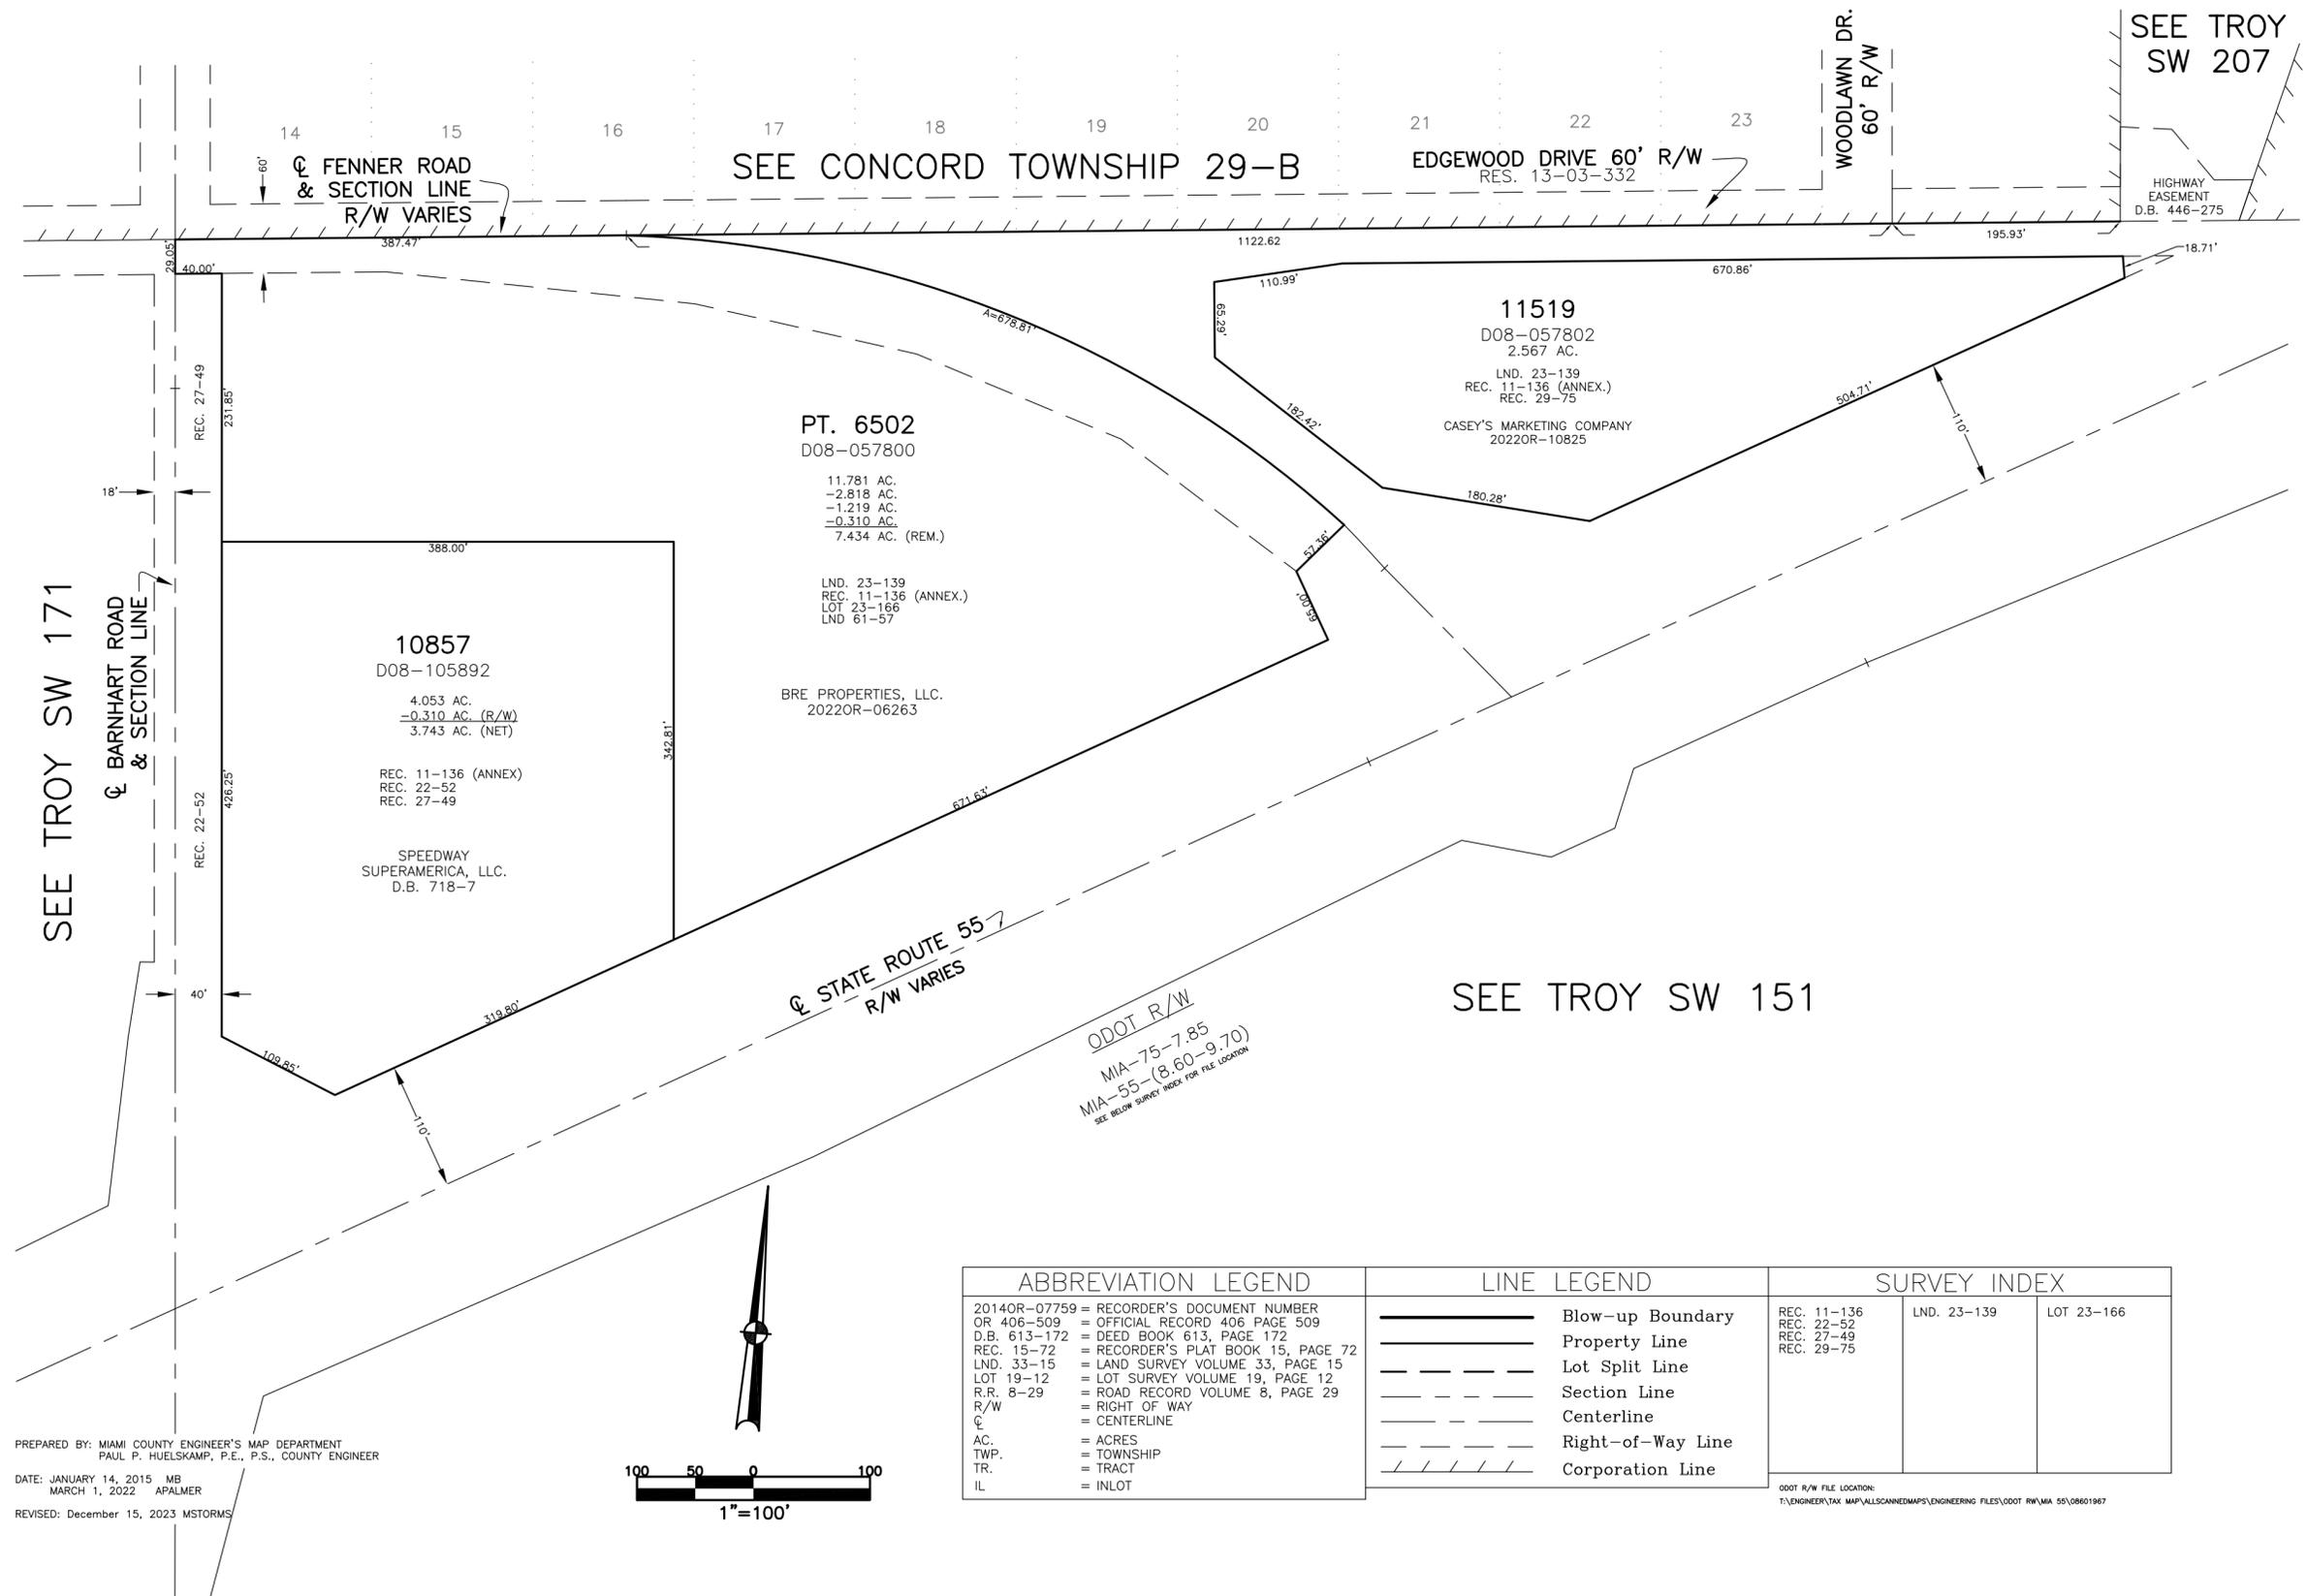


SEE TROY SW 171

SEE CONCORD TOWNSHIP 29-B

SEE TROY SW 207

SEE TROY SW 151

PREPARED BY: MIAMI COUNTY ENGINEER'S MAP DEPARTMENT  
PAUL P. HUELSKAMP, P.E., P.S., COUNTY ENGINEER  
DATE: JANUARY 14, 2015 MB  
MARCH 1, 2022 APALMER  
REVISED: December 15, 2023 MSTORMS

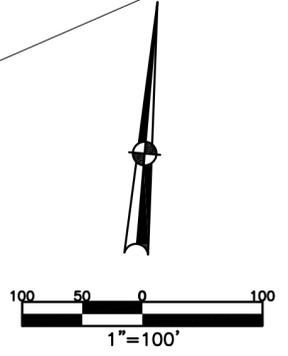

ABBREVIATION LEGEND	LINE LEGEND	SURVEY INDEX		
2014OR-07759 = RECORDER'S DOCUMENT NUMBER	Blow-up Boundary	REC. 11-136	LND. 23-139	LOT 23-166
OR 406-509 = OFFICIAL RECORD 406 PAGE 509	Property Line	REC. 22-52		
D.B. 613-172 = DEED BOOK 613, PAGE 172	Lot Split Line	REC. 27-49		
REC. 15-72 = RECORDER'S PLAT BOOK 15, PAGE 72	Section Line	REC. 29-75		
LND. 33-15 = LAND SURVEY VOLUME 33, PAGE 15	Centerline			
LOT 19-12 = LOT SURVEY VOLUME 19, PAGE 12	Right-of-Way Line			
R.R. 8-29 = ROAD RECORD VOLUME 8, PAGE 29	Corporation Line			
R/W = RIGHT OF WAY				
☉ = CENTERLINE				
AC. = ACRES				
TWP. = TOWNSHIP				
TR. = TRACT				
IL = INLOT				

ODOT R/W FILE LOCATION:  
T:\ENGINEER\TAX MAP\ALLSCANNEDMAPS\ENGINEERING FILES\ODOT R/W\MA 55\08601967