


SECTION 32
TOWN 5
RANGE 6

CITY OF TROY
MIAMI COUNTY, OHIO

PARCEL ID NUMBER
D08-_____

PLAT SW 151

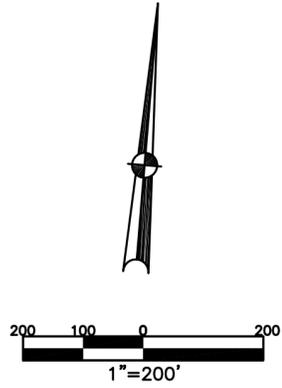


ANNEXATIONS
LOTS 6504 & 6505: REC. 11-136
LOTS 7148 & 7149: REC. 14-59
LOT 7156: REC. 14-68

ABBREVIATION LEGEND		
2014OR-07759	=	RECORDER'S DOCUMENT NUMBER
OR 406-509	=	OFFICIAL RECORD 406 PAGE 509
D.B. 613-172	=	DEED BOOK 613, PAGE 172
REC. 15-72	=	RECORDER'S PLAT BOOK 15, PAGE 72
LND. 33-15	=	LAND SURVEY VOLUME 33, PAGE 15
LOT 19-12	=	LOT SURVEY VOLUME 19, PAGE 12
R.R. 8-29	=	ROAD RECORD VOLUME 8, PAGE 29
R/W	=	RIGHT OF WAY
CL	=	CENTERLINE
AC.	=	ACRES
TWP.	=	TOWNSHIP
TR.	=	TRACT
IL	=	INLOT

LINE LEGEND	
	Blow-up Boundary
	Property Line
	Lot Split Line
	Section Line
	Centerline
	Right-of-Way Line
	Corporation Line

SURVEY INDEX		
REC. 11-136	LND. 4-424	LOT 18-20
REC. 14-59	LND. 23-93	LOT 18-26
REC. 14-68	LND. 23-98	LOT 18-111
REC. 17-33A	LND. 23-99	LOT 23-88
REC. 17-70	LND. 23-130	
REC. 17-71	LND. 50-9	
REC. 25-56	LND. 54-179	

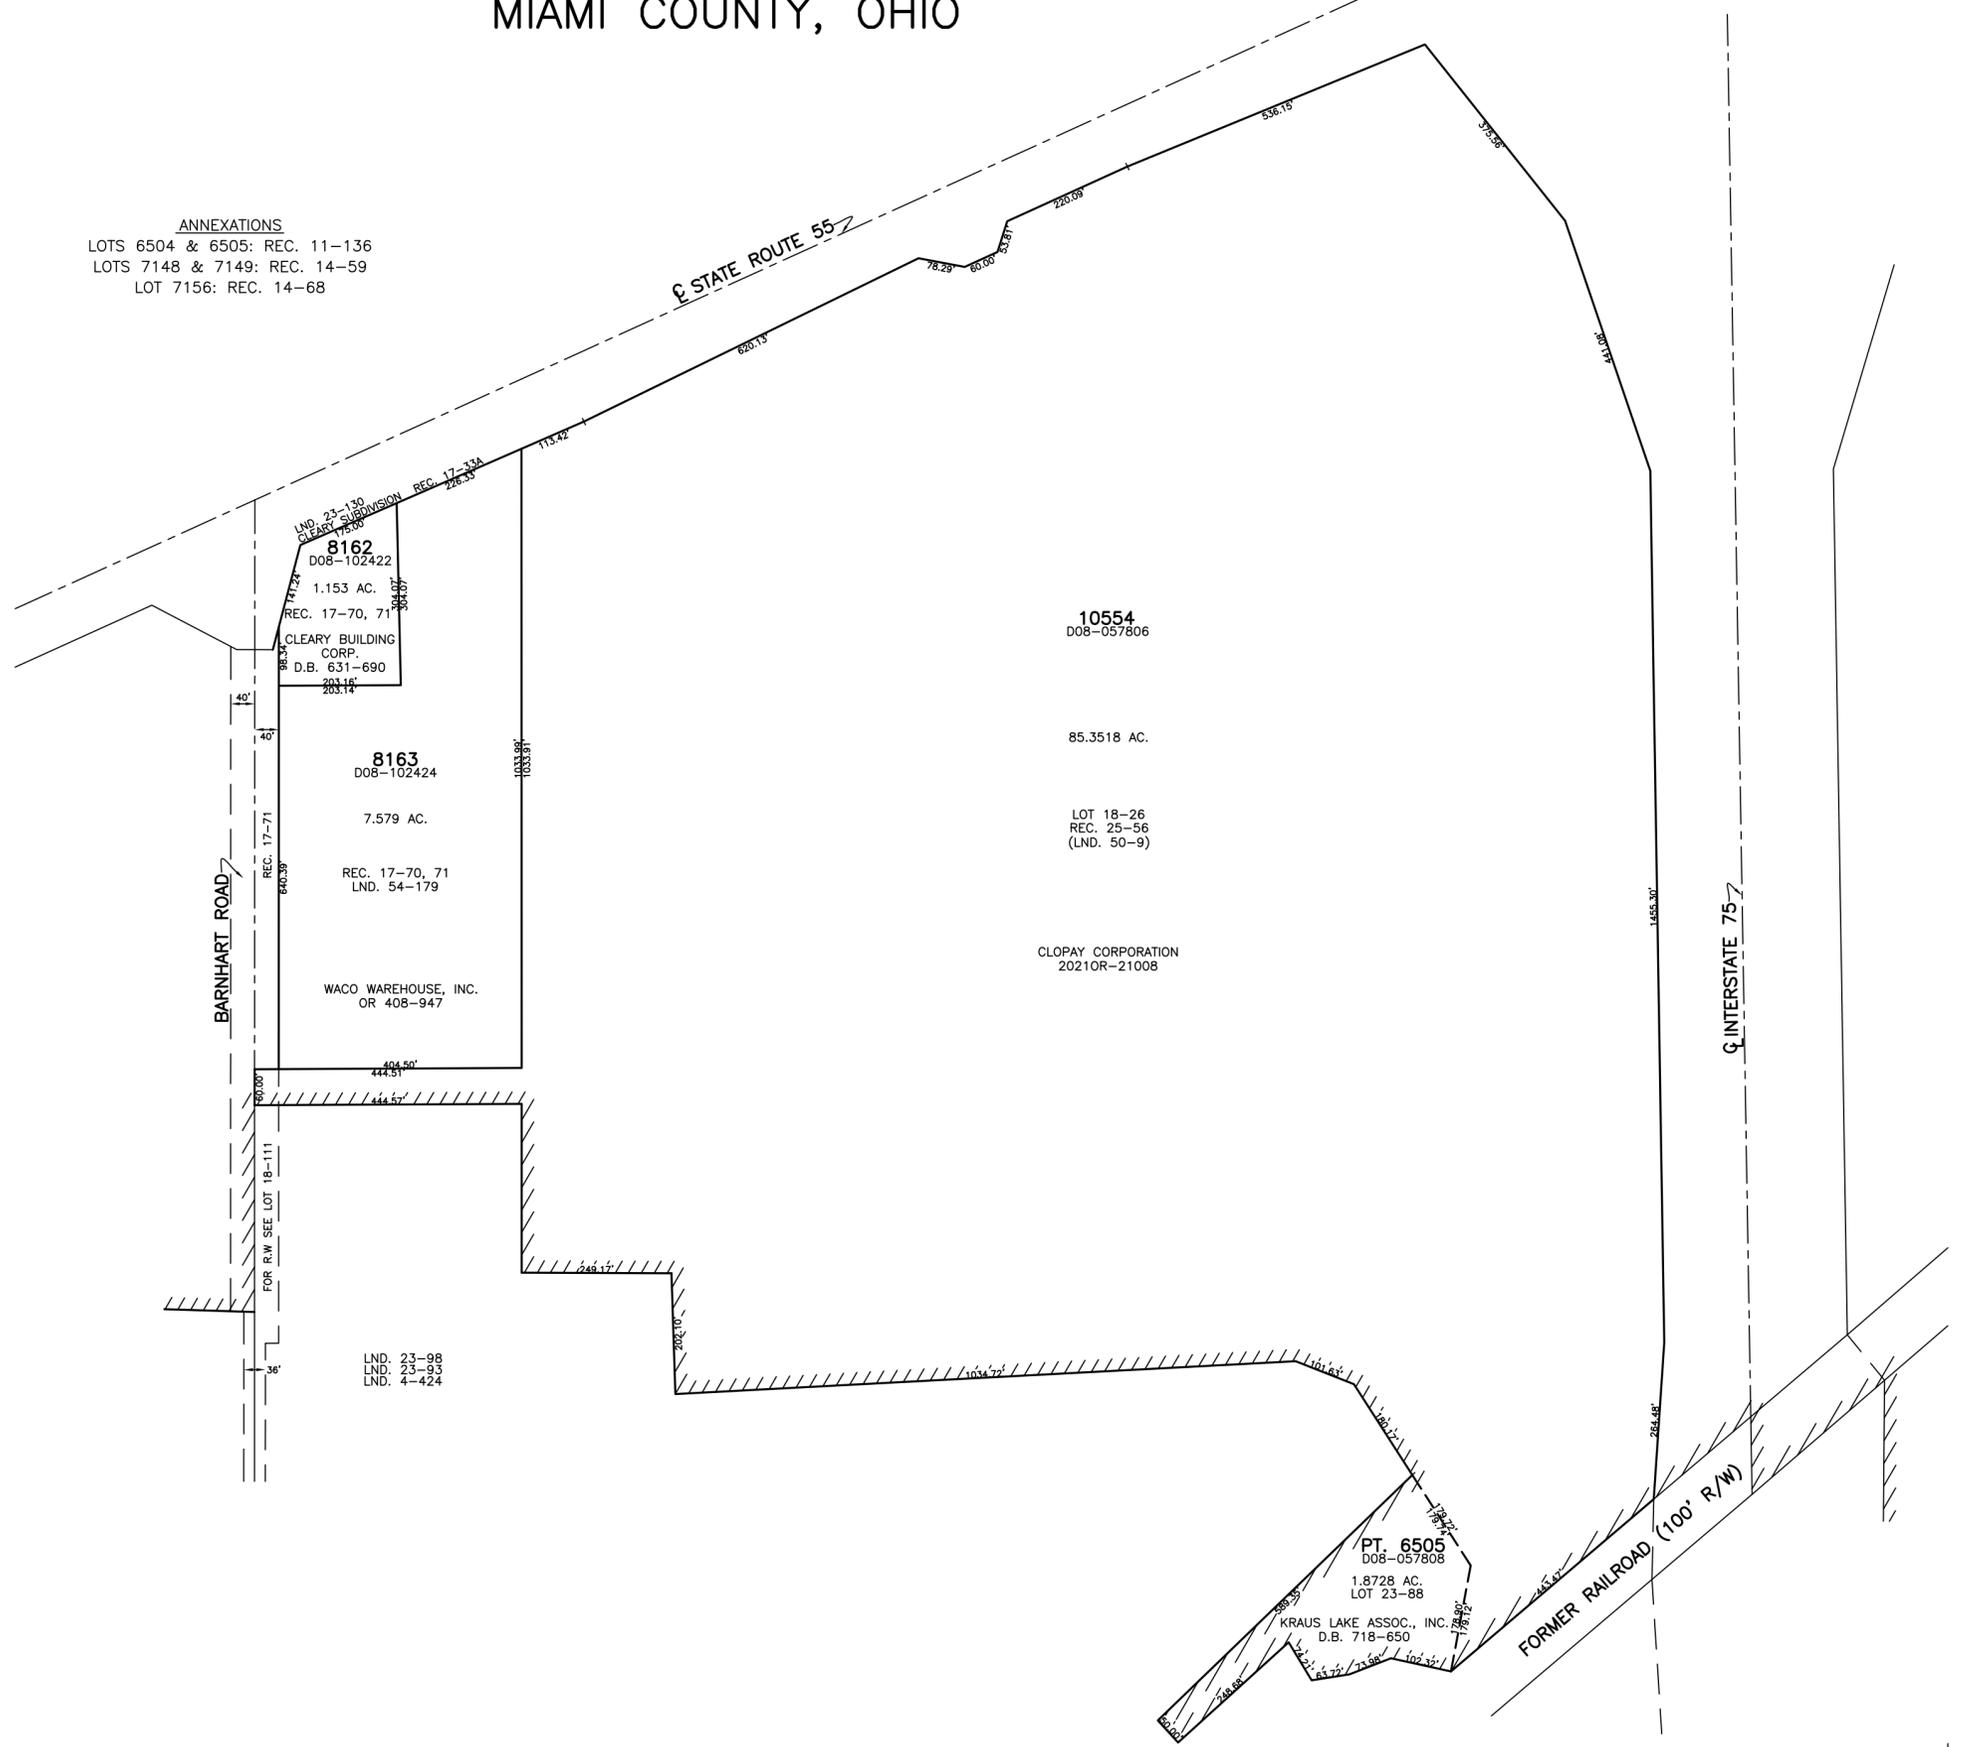

PREPARED BY: MIAMI COUNTY ENGINEER'S MAP DEPARTMENT
PAUL P. HUELSKAMP, P.E., P.S., COUNTY ENGINEER
DATE: JANUARY 14, 2015 MB
REVISED: SEPTEMBER 2, 2015 MB