


SECTION 18
TOWN 5
RANGE 6

CITY OF TROY
MIAMI COUNTY, OHIO

PARCEL ID NUMBER
D08-_____

PLAT SW 152


ANNEXATION
REC. 12-8
KINGS CHAPEL SUBDIVISION
SURVEYS: 3-160 & 336
FOR LOTS 6510 * 6513

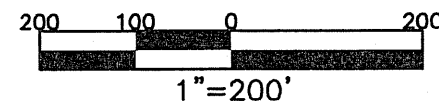

| ABBREVIATION LEGEND | |
|---------------------|------------------------------------|
| OR 406-509 | = OFFICIAL RECORD 406 PAGE 509 |
| D.B. 613-172 | = DEED BOOK 613, PAGE 172 |
| REC. 15-72 | = RECORDER'S PLAT BOOK 15, PAGE 72 |
| LND. 33-15 | = LAND SURVEY VOLUME 33, PAGE 15 |
| LOT 19-12 | = LOT SURVEY VOLUME 19, PAGE 12 |
| R.R. 8-29 | = ROAD RECORD VOLUME 8, PAGE 29 |
| R/W | = RIGHT OF WAY |
| C. | = CENTERLINE |
| AC. | = ACRES |
| TWP. | = TOWNSHIP |
| TR. | = TRACT |
| IL | = INLOT |

| LINE LEGEND | |
|-------------|-------------------|
| | Blow-up Boundary |
| | Property Line |
| | Lot Split Line |
| | Section Line |
| | Centerline |
| | Right-of-Way Line |
| | Corporation Line |

| SURVEY INDEX | |
|--------------|------------|
| REC. 12-8 | LND. 3-160 |
| REC. 12-43 | LND. 3-336 |
| REC. 12-88 | |
| REC. 12-115 | |
| REC. 13-20 | |
| REC. 13-82 | |
| REC. 13-114 | |
| REC. 14-139 | |

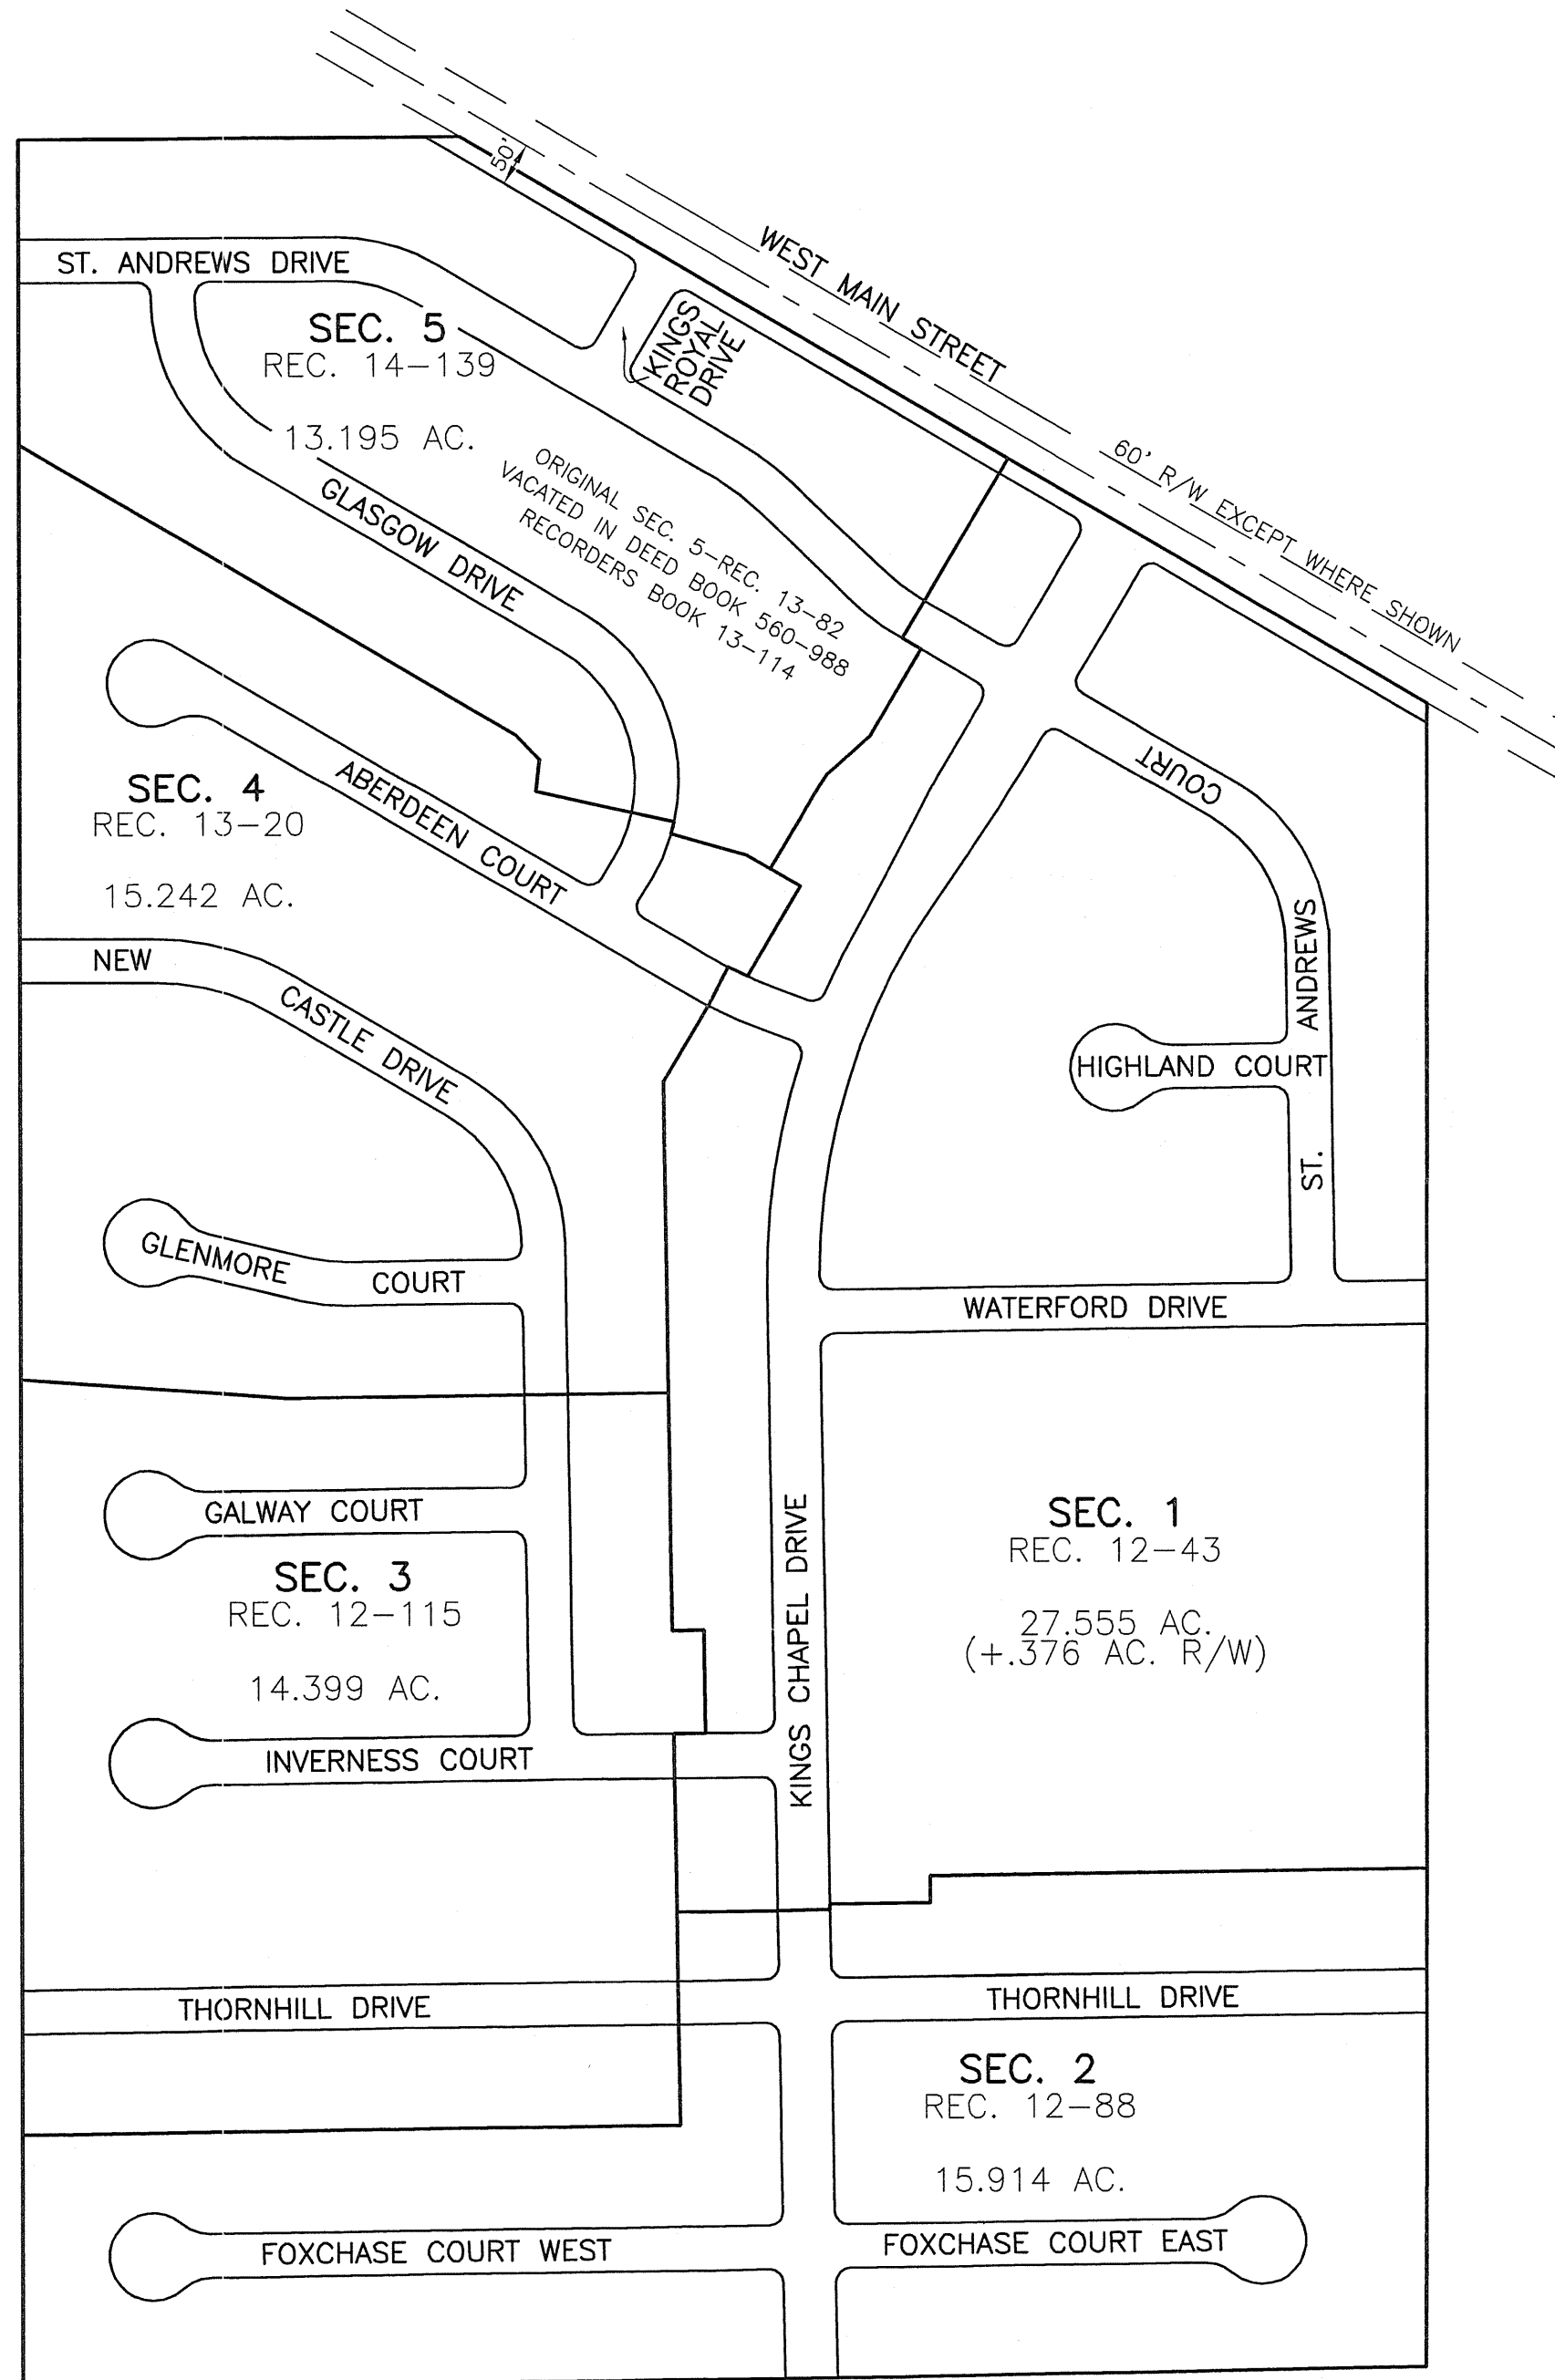

PREPARED BY: MIAMI COUNTY ENGINEER'S MAP DEPARTMENT
PAUL P. HUELSKAMP, P.E., P.S., COUNTY ENGINEER
DATE: JUNE 17, 2014 MB
REVISED: JUNE 17, 2014 MB