


SMDA NUMBER  
D08-SW155- - - - -

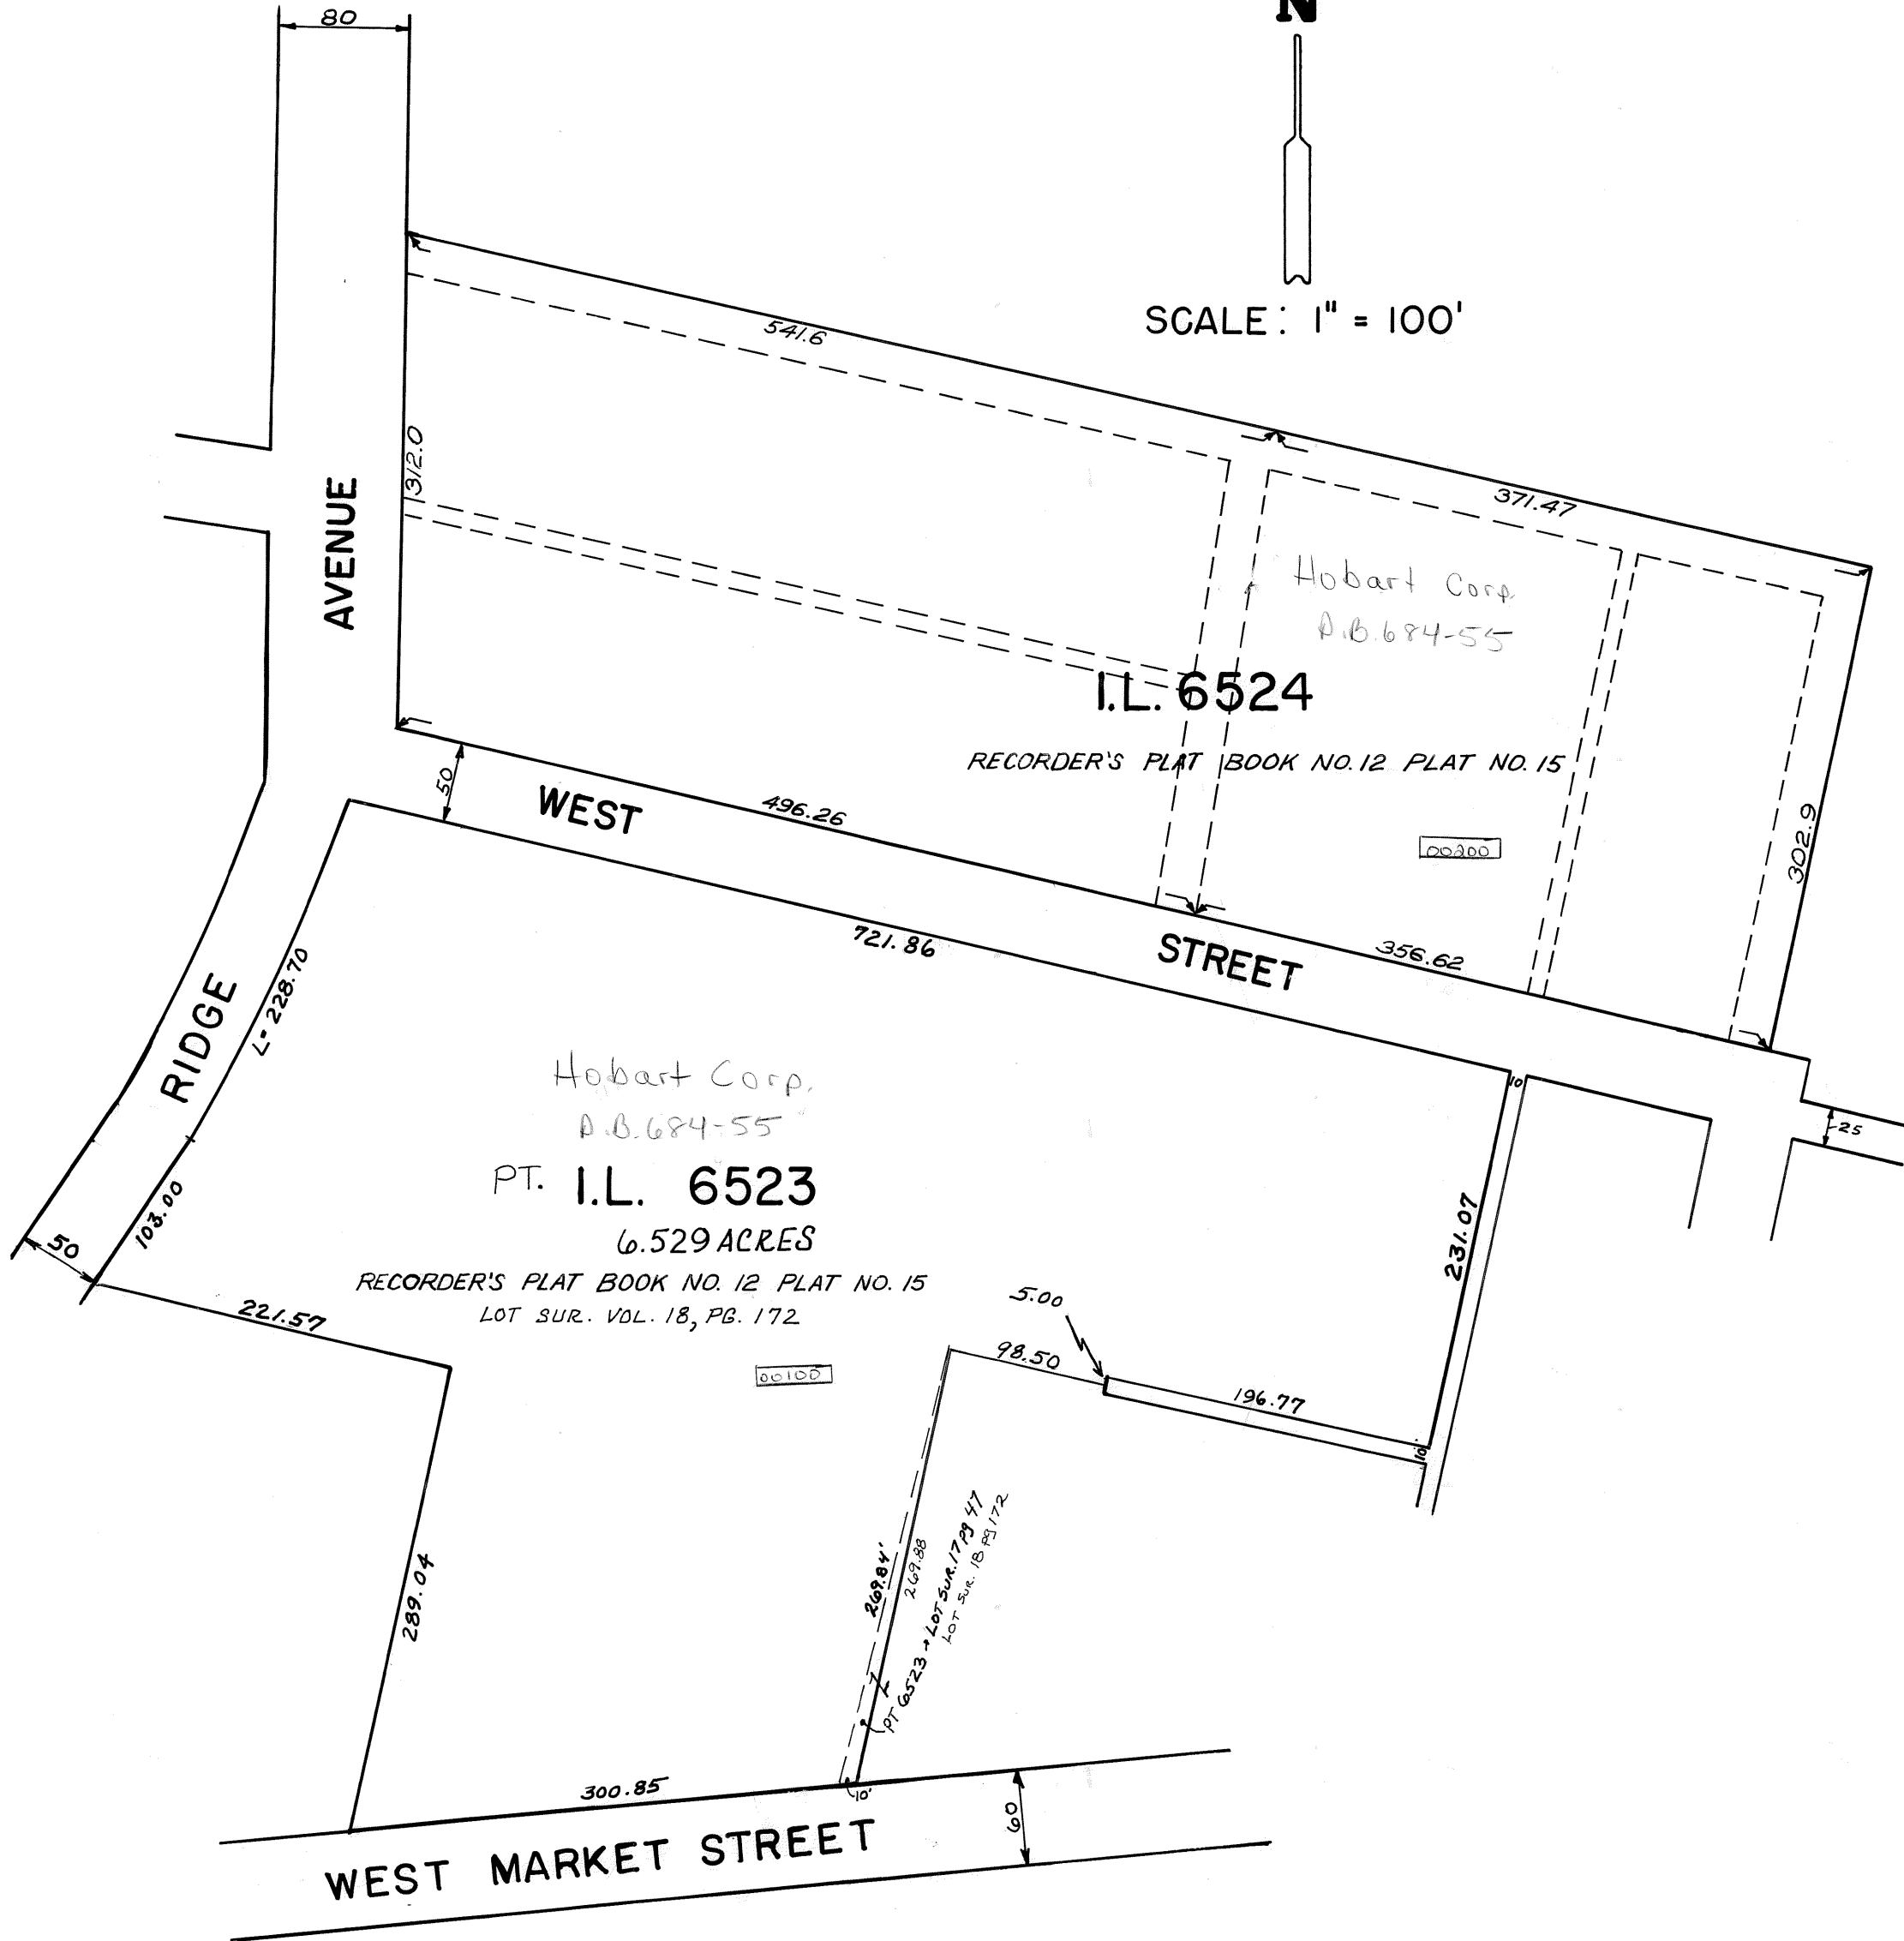

SCALE: 1" = 100'



- REFERENCES: PLAT BOOK NO. 1 PLAT NO. 45B  
 PLAT BOOK NO. 2 PLAT NO. 25  
 PLAT BOOK NO. 2 PLAT NO. 26  
 PLAT BOOK NO. 2 PLAT NO. 156  
 PLAT BOOK NO. 5 PLAT NO. 25  
 PLAT BOOK NO. 8 PLAT NO. 53  
 PLAT BOOK NO. 8 PLAT NO. 56  
 PLAT BOOK NO. 10 PLAT NO. 51  
 PLAT BOOK NO. 11 PLAT NO. 20  
 PLAT BOOK NO. 11 PLAT NO. 49  
 MIAMI COUNTY RECORDER'S PLAT RECORDS

LOT SURVEY VOL. 18, PG. 172