


SECTION 18
TOWN 5
RANGE 6


CITY OF TROY
MIAMI COUNTY, OHIO

PARCEL ID NUMBER
D08-_____


PLAT SW 163

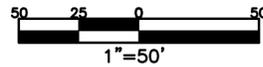


ANNEXATION
REC. 12-8
KINGS CHAPEL SUBDIVISION
SECTION 2
REC. 12-88
LOTS 6722-6737
6742-6755

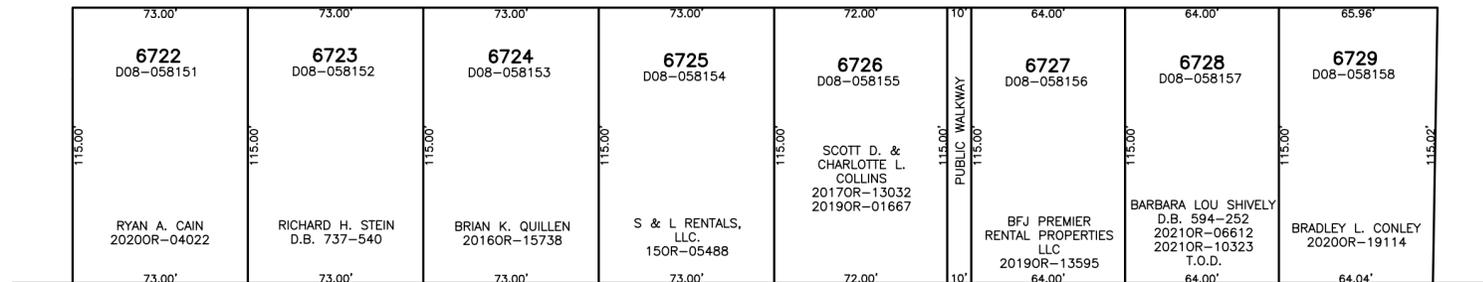

THORNHILL DRIVE 50'

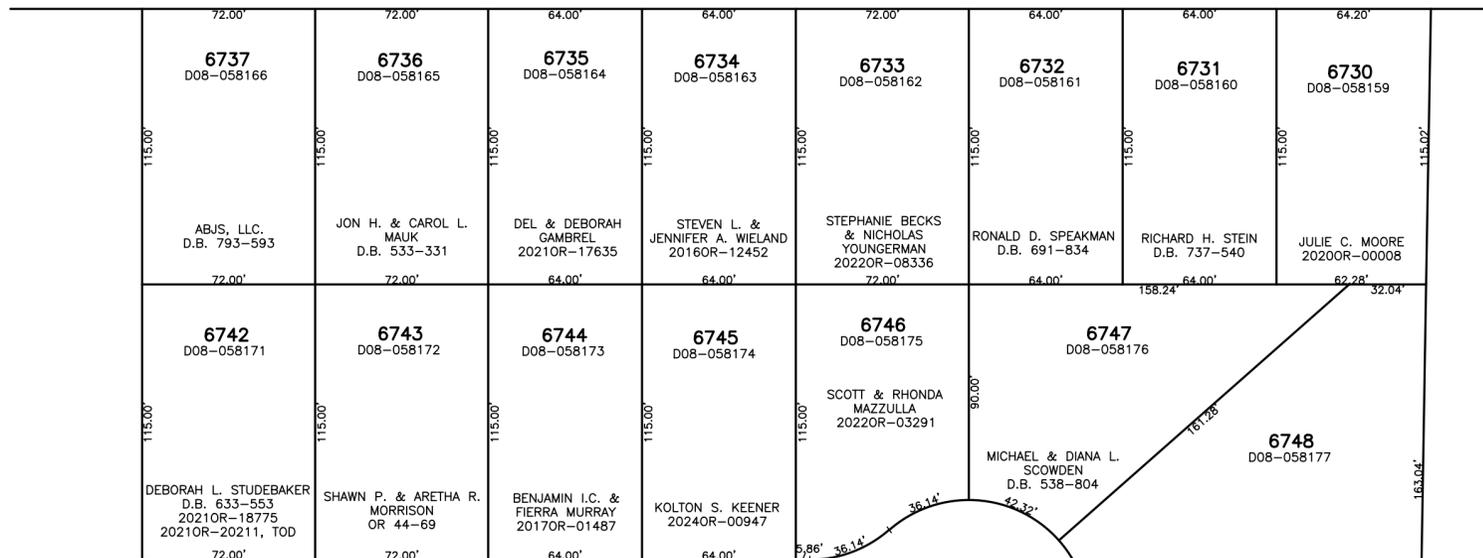

FOXCHASE COURT EAST 50'

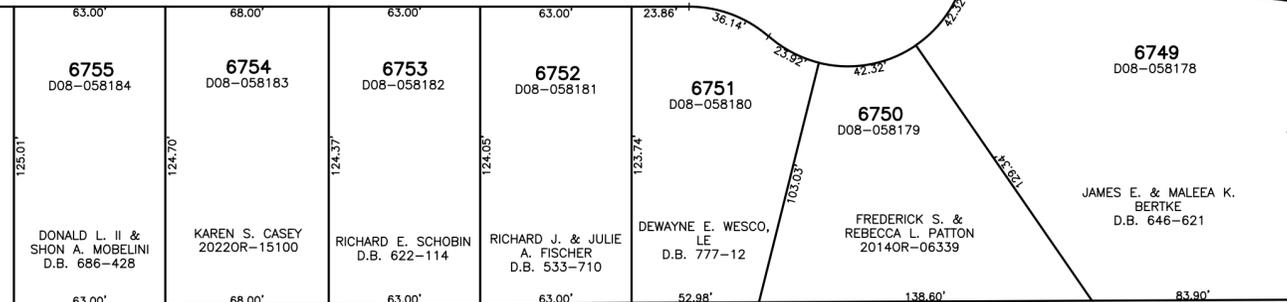

ABBREVIATION LEGEND	
2014OR-07759	= RECORDER'S DOCUMENT NUMBER
OR 406-509	= OFFICIAL RECORD 406 PAGE 509
D.B. 613-172	= DEED BOOK 613, PAGE 172
REC. 15-72	= RECORDER'S PLAT BOOK 15, PAGE 72
LND. 33-15	= LAND SURVEY VOLUME 33, PAGE 15
LOT 19-12	= LOT SURVEY VOLUME 19, PAGE 12
R.R. 8-29	= ROAD RECORD VOLUME 8, PAGE 29
R/W	= RIGHT OF WAY
C	= CENTERLINE
AC.	= ACRES
TWP.	= TOWNSHIP
TR.	= TRACT
IL	= INLOT

LINE LEGEND	
	Blow-up Boundary
	Property Line
	Lot Split Line
	Section Line
	Centerline
	Right-of-Way Line
	Corporation Line

SURVEY INDEX	
REC. 12-8	
REC. 12-88	

PREPARED BY: MIAMI COUNTY ENGINEER'S MAP DEPARTMENT
PAUL P. HUELSKAMP, P.E., P.S., COUNTY ENGINEER
DATE: JUNE 11, 2014 MB
REVISED: February 5, 2024 APALMER