

SECTION 31


TOWN 5

RANGE 6

CITY OF TROY MIAMI COUNTY, OHIO

SMDA NUMBER
D08-SW193_--


SW 193

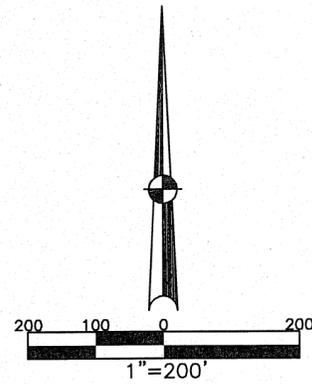

ABBREVIATION LEGEND	
D.B. 613-172	= DEED BOOK 613, PAGE 172
REC. 15-72	= RECORDER'S PLAT BOOK 15, PAGE 72
LND. 33-15	= LAND SURVEY VOLUME 33, PAGE 15
LOT 19-12	= LOT SURVEY VOLUME 19, PAGE 12
R.R. 8-29	= ROAD RECORD VOLUME 8, PAGE 29
R/W	= RIGHT OF WAY
CL	= CENTERLINE
AC.	= ACRES
TWP.	= TOWNSHIP
TR.	= TRACT
Ⓢ	= LOT CREATED BY RECORDER'S PLAT

LINE LEGEND	
	Blow-up Boundary
	Property Line
	Lot Split Line
	Section Line
	Centerline
	Right-of-Way Line
	Corporation Line

SURVEY INDEX	
LND. 15-84	REC. 14-68
LND. 37-138	REC. 17-134 (ANNEXATION)
LND. 37-138	REC. 18-80 (ANNEXATION)
	REC. 19-23
	REC. 19-38
	REC. 19-39
	REC. 19-97

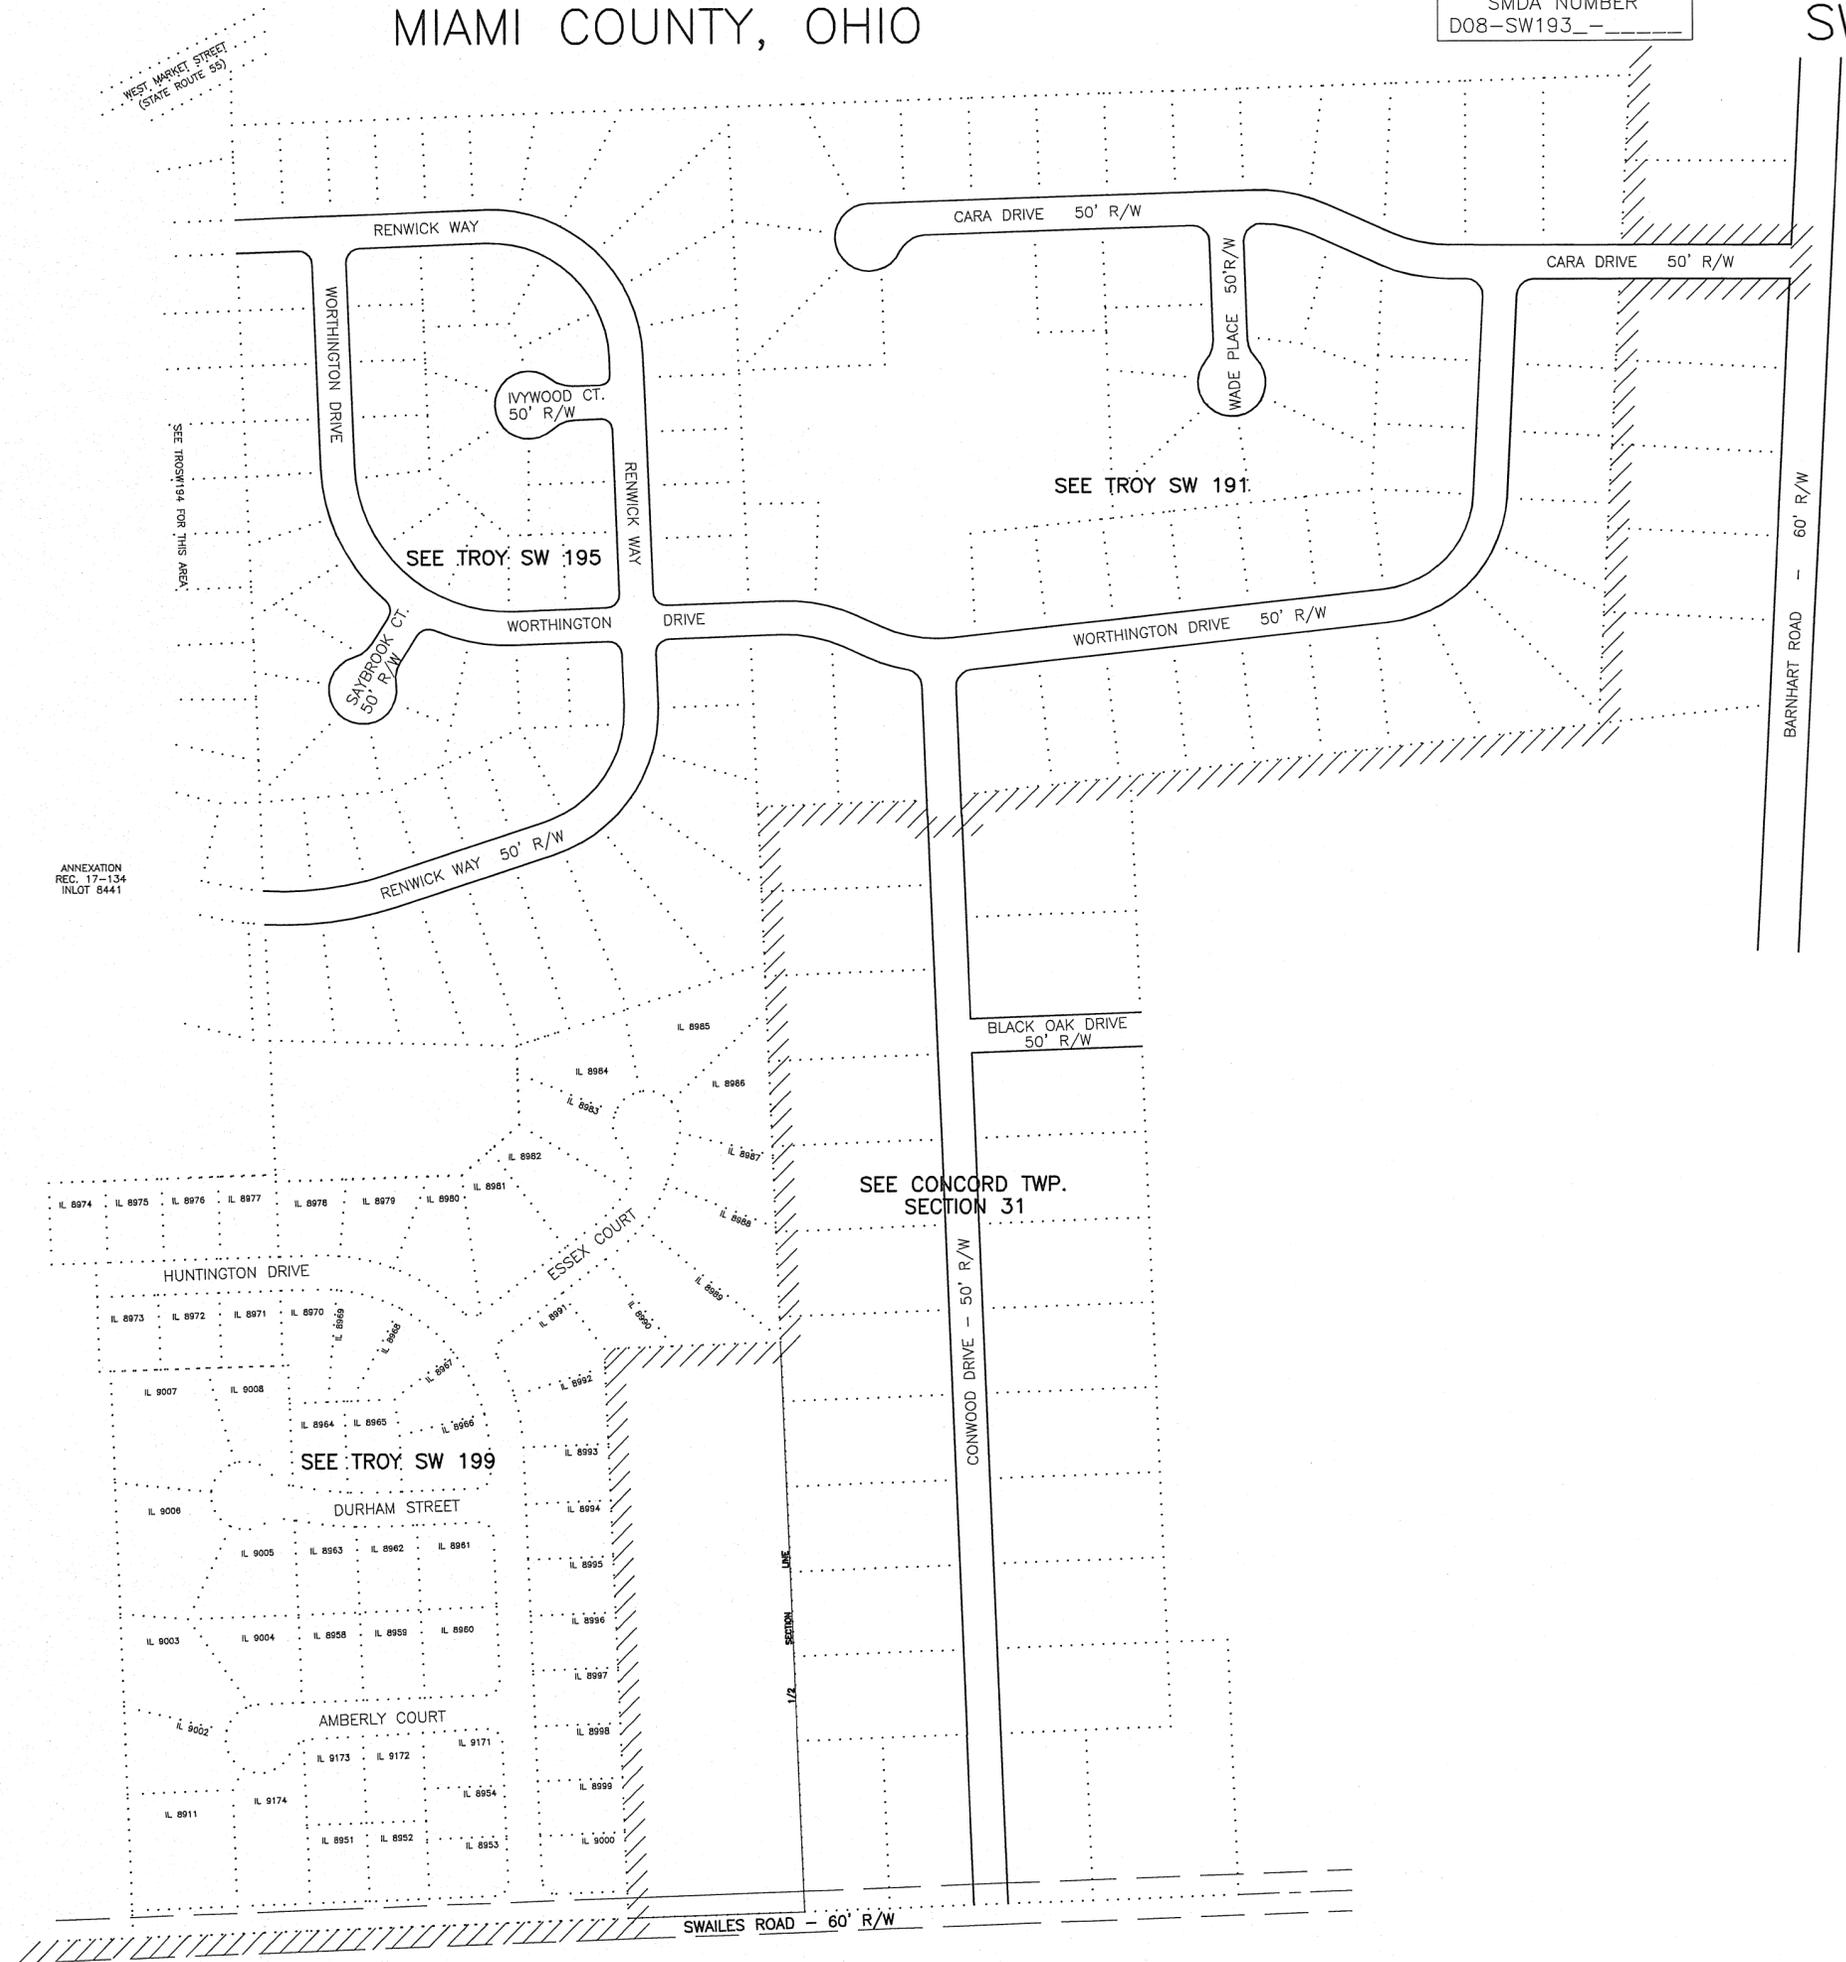

PREPARED BY: MIAMI COUNTY ENGINEER'S MAP DEPARTMENT
 DOUGLAS L. CHRISTIAN, COUNTY ENGINEER
 DATE: JUNE 18, 1997
 REVISED: JULY 15, 2003