
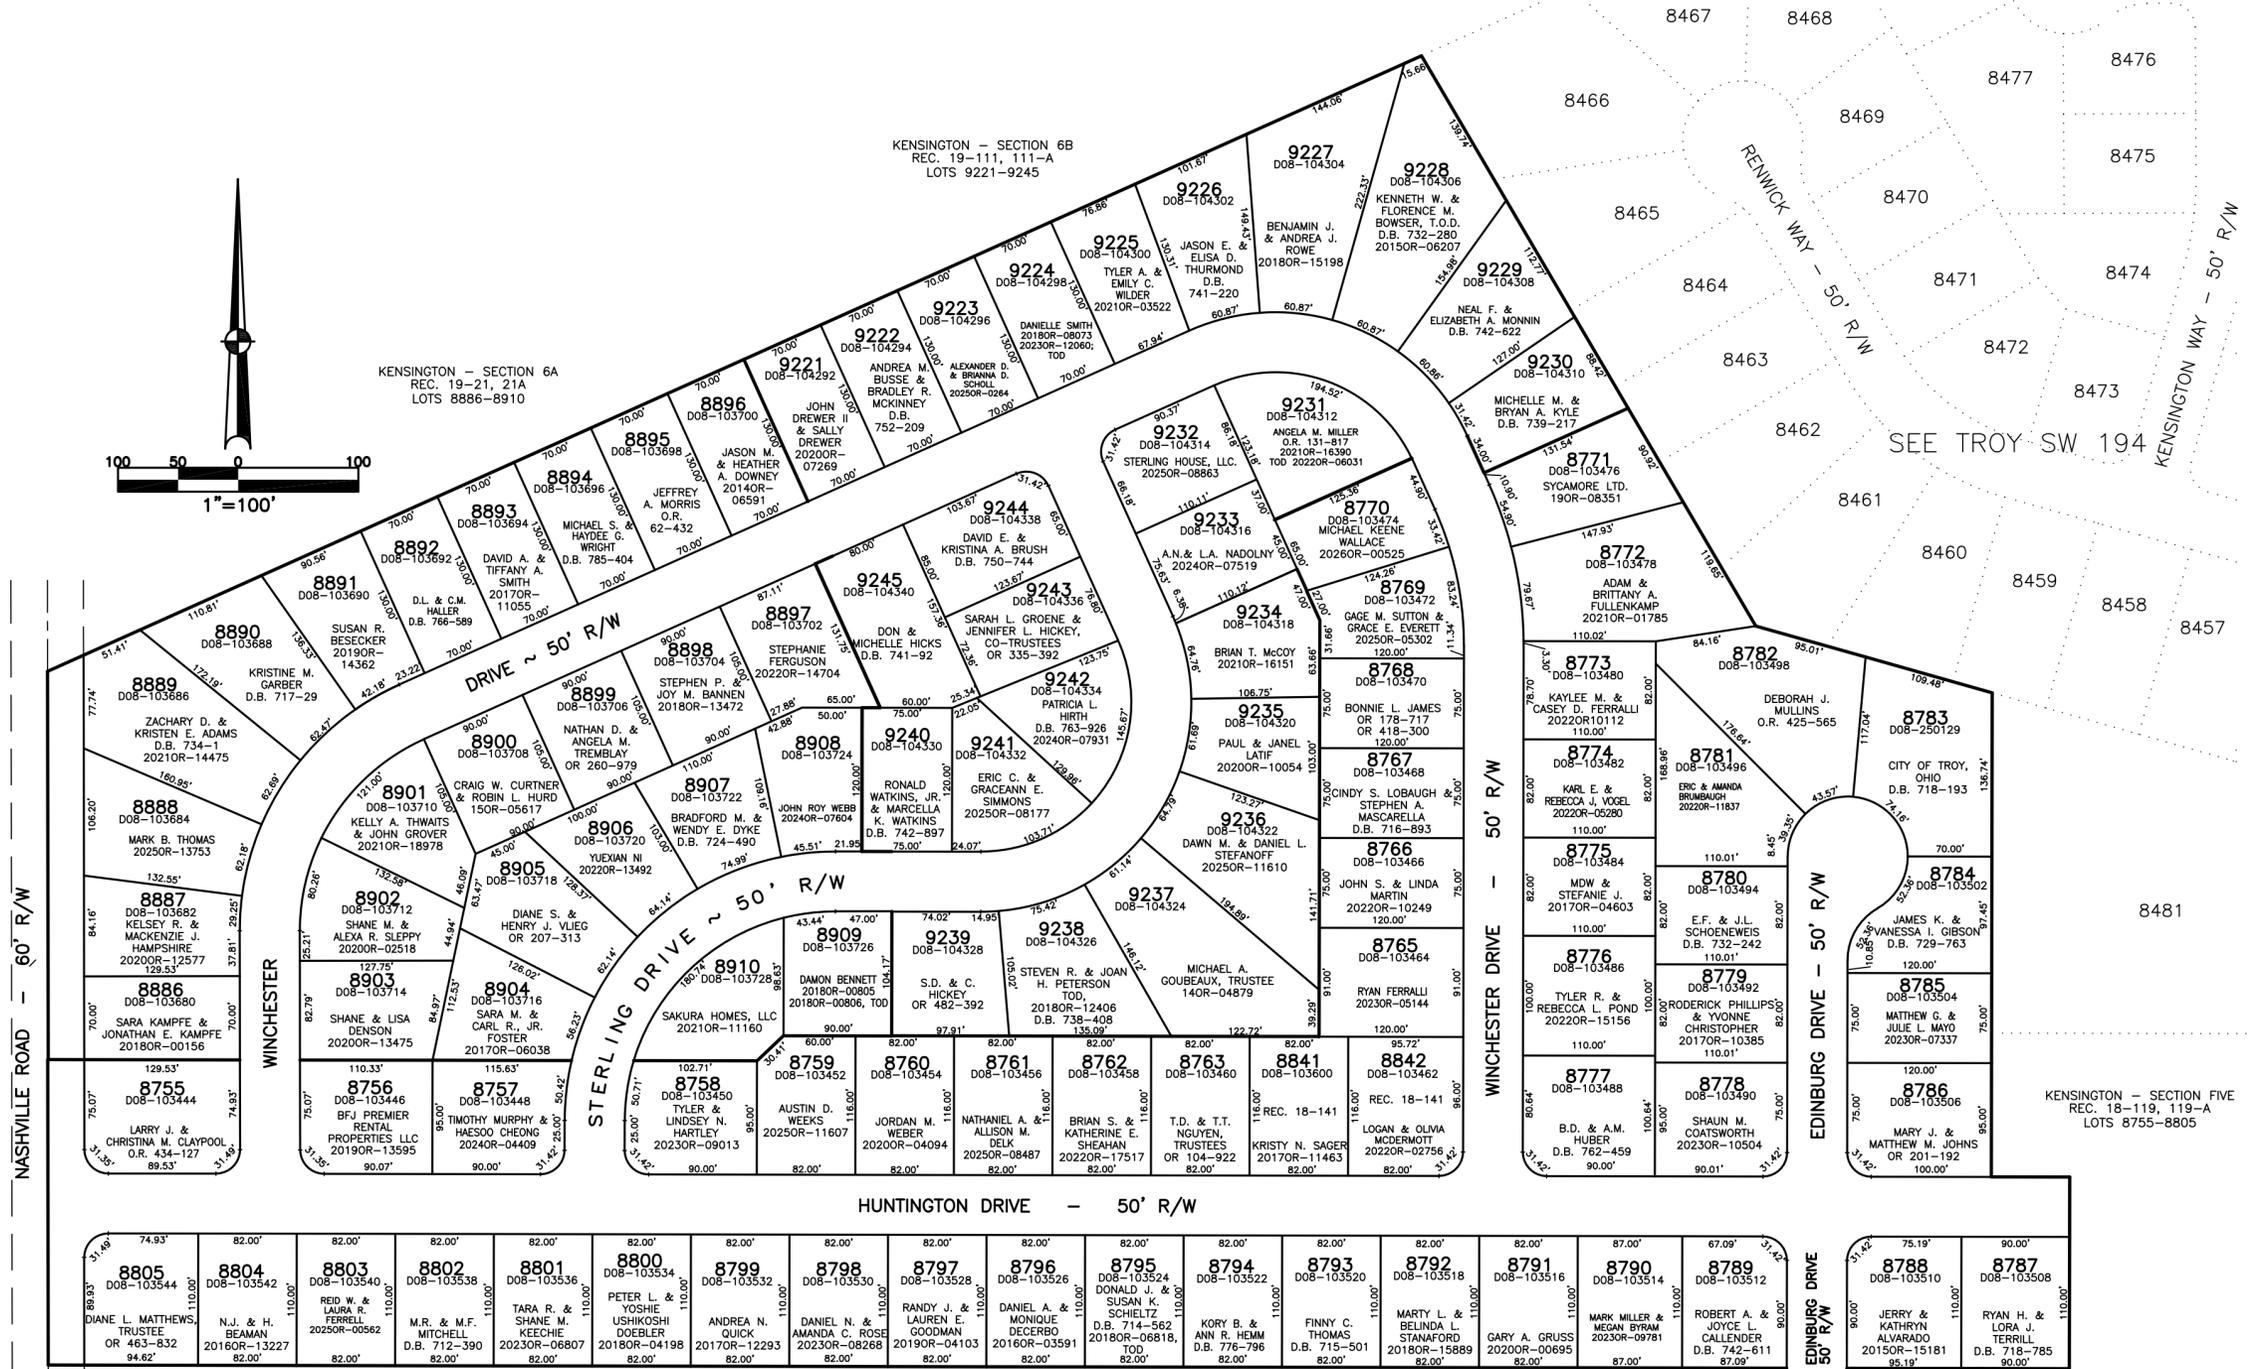


SECTION 31  
TOWN 5  
RANGE 6

CITY OF TROY  
MIAMI COUNTY, OHIO

PARCEL ID NUMBER  
DOB-\_\_\_\_\_

PLAT SW 196

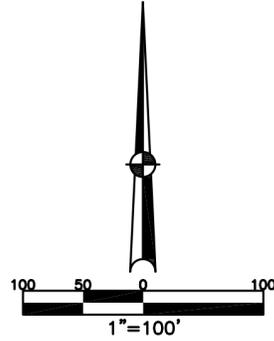

PREPARED BY: MIAMI COUNTY ENGINEER'S MAP DEPARTMENT  
PAUL P. HUELSKAMP, COUNTY ENGINEER  
DATE: FEBRUARY 28, 2000  
REVISED: January 16, 2026 JBOGART

ABBREVIATION LEGEND	LINE LEGEND	SURVEY INDEX
2014OR-07759 = RECORDER'S DOCUMENT NUMBER	— Blow-up Boundary	LOT 21-99
OR 104-922 = OFFICIAL RECORD 104 PAGE 922	— Property Line	LOT 21-142
D.B. 613-172 = DEED BOOK 613, PAGE 172	- - - Lot Split Line	REC. 14-68 (ANNEXATION)
REC. 15-72 = RECORDER'S PLAT BOOK 15, PAGE 72	- - - Section Line	REC. 18-119, 119-A KENSINGTON - SEC. 5
LND. 33-15 = LAND SURVEY VOLUME 33, PAGE 15	- - - Centerline	REC. 18-141
LOT 19-12 = LOT SURVEY VOLUME 19, PAGE 12	- - - Right-of-Way Line	REC. 19-21, 21A KENSINGTON - SEC. 6A
R.R. 8-29 = ROAD RECORD VOLUME 8, PAGE 29	— Corporation Line	REC. 19-111, 111A KENSINGTON - SEC. 6B
R/W = RIGHT OF WAY		
C = CENTERLINE		
AC. = ACRES		
TWP. = TOWNSHIP		
TR. = TRACT		
IL = INLOT		