


SECTION 31  
TOWN 5  
RANGE 6

CITY OF TROY  
MIAMI COUNTY, OHIO


PARCEL ID NUMBER  
D08-\_\_\_\_\_

SW 198

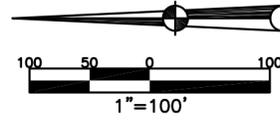

EDGEWATER SUBDIVISION, SEC. SIX  
LOTS 10250 THRU 10276  
REC. 22 - 72, 72-A

EDGEWATER SUBDIVISION, SEC. ONE  
LOTS 8914 THRU 8945  
REC. 19 - 31, 31-A

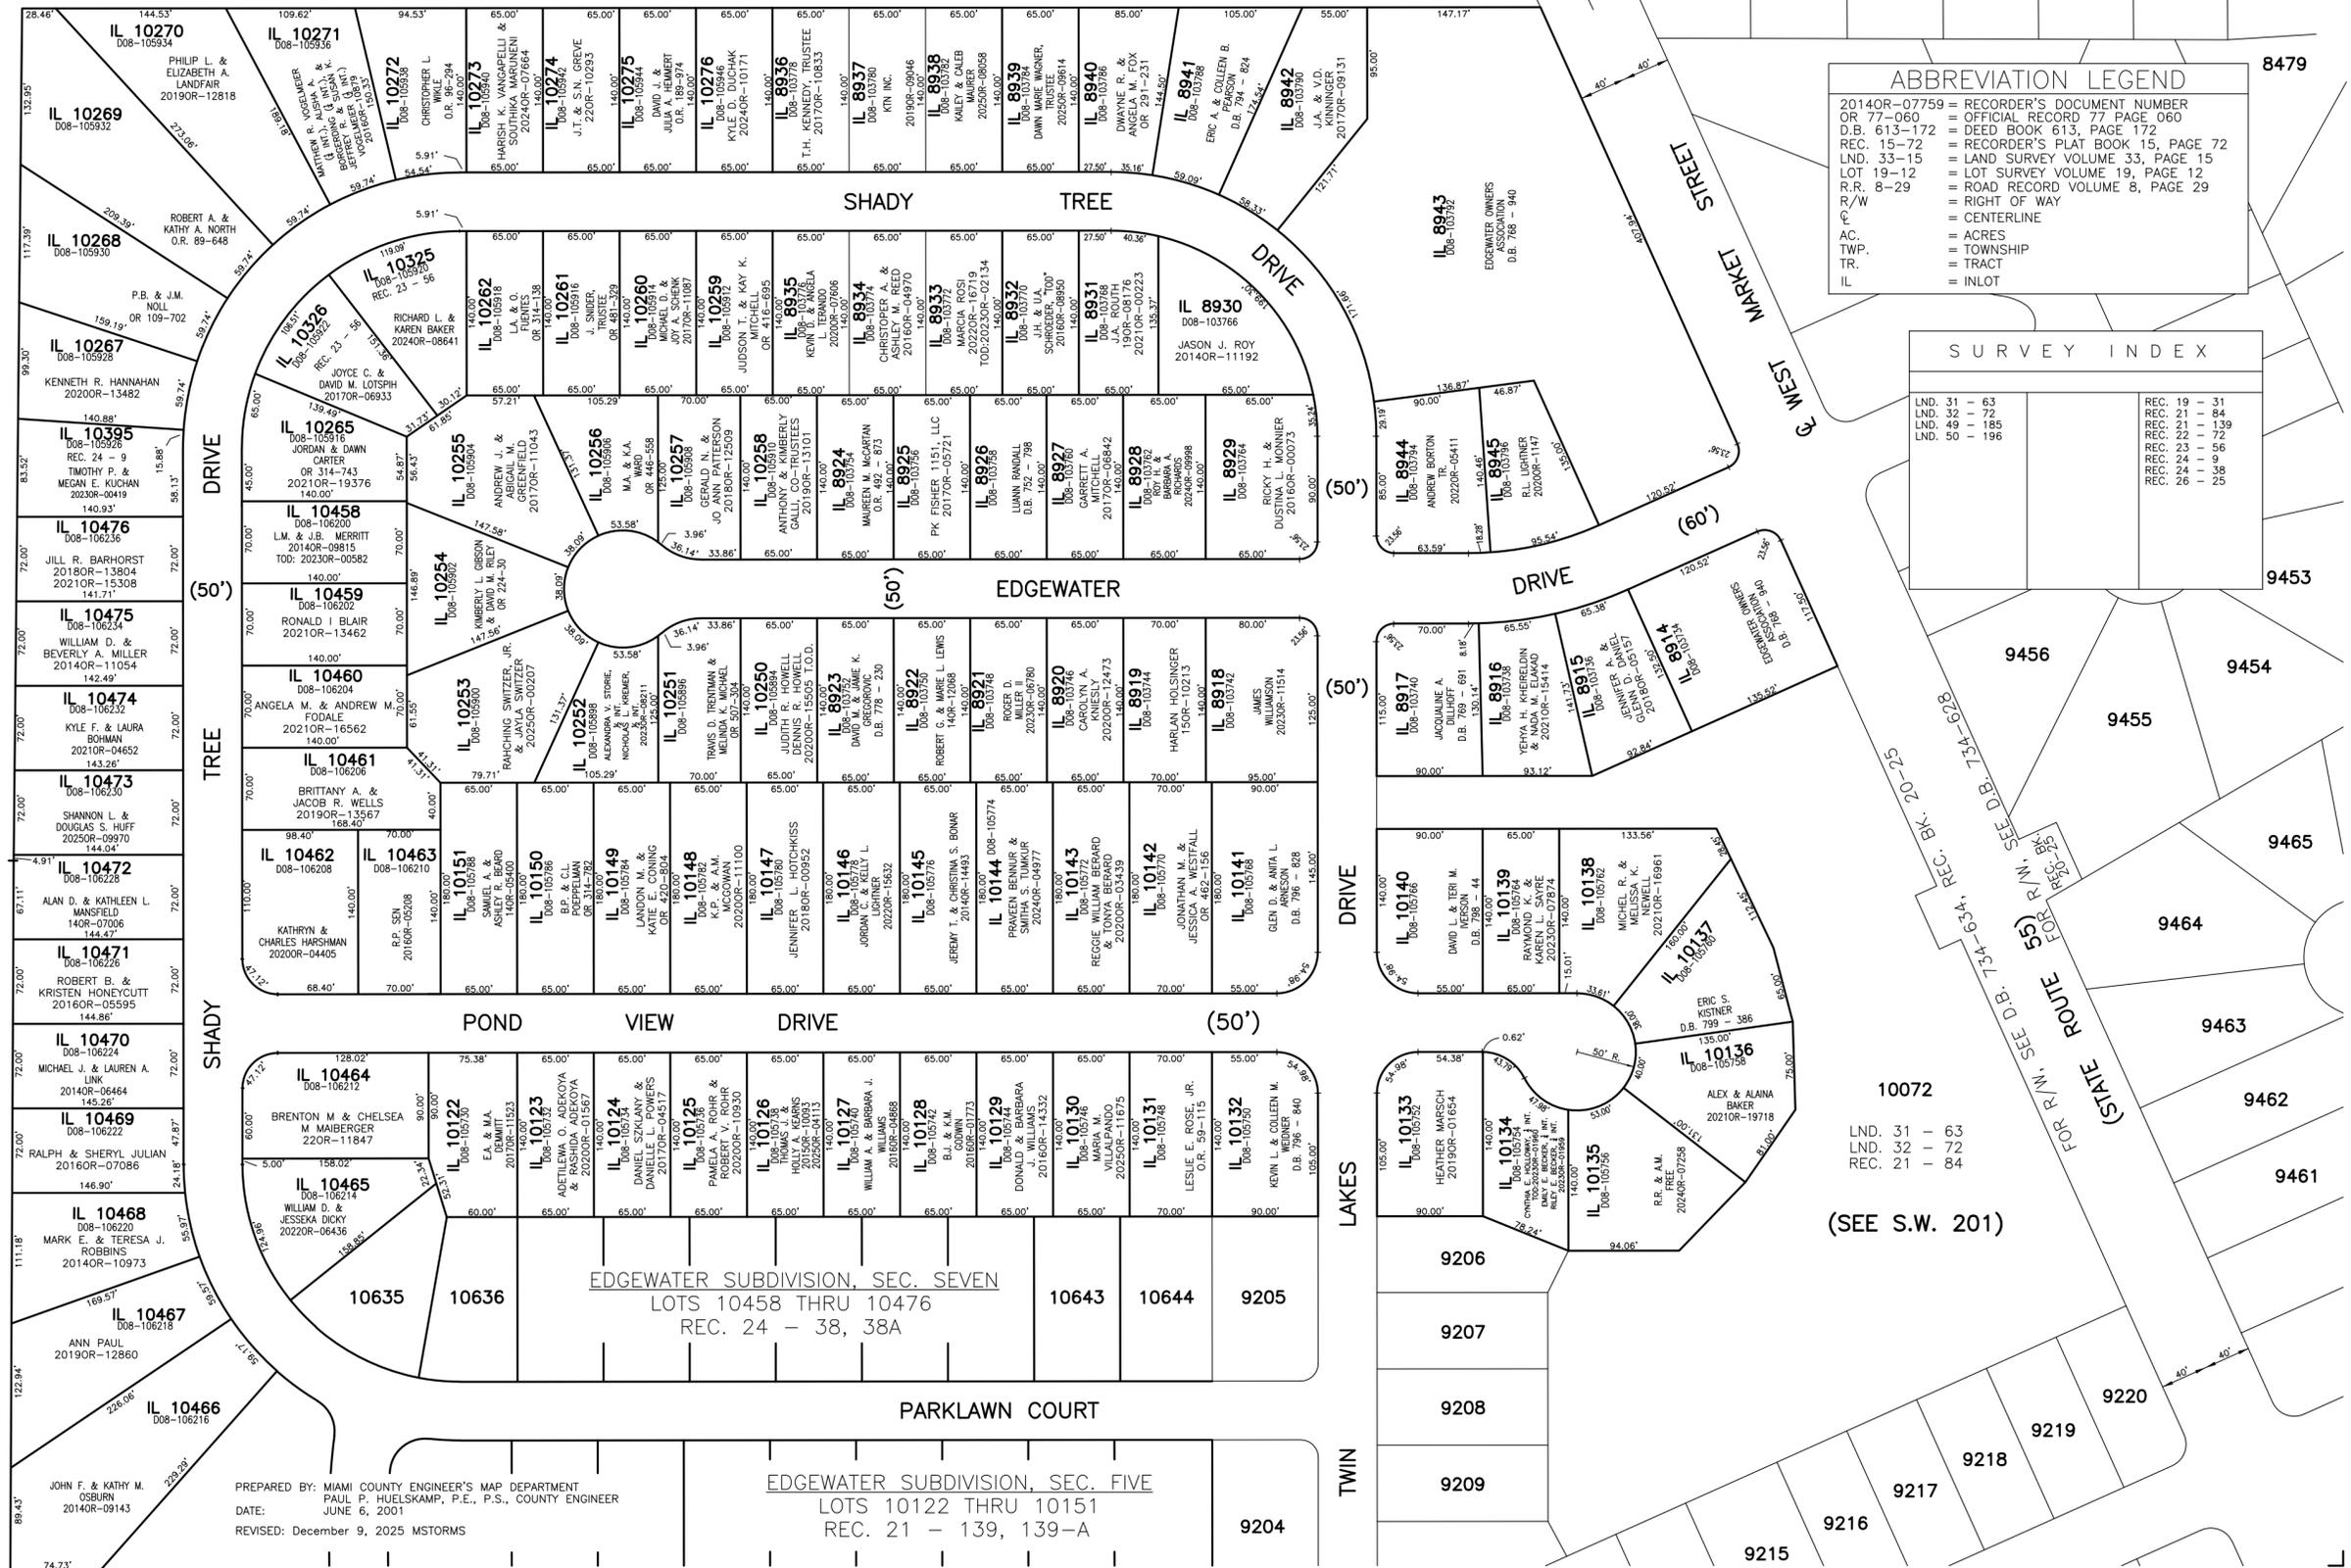

**ABBREVIATION LEGEND**

20140R-07759 = RECORDER'S DOCUMENT NUMBER  
OR 77-060 = OFFICIAL RECORD 77 PAGE 060  
D.B. 613-172 = DEED BOOK 613, PAGE 172  
REC. 15-72 = RECORDER'S PLAT BOOK 15, PAGE 72  
LND. 33-15 = LAND SURVEY VOLUME 33, PAGE 15  
LOT 19-12 = LOT SURVEY VOLUME 19, PAGE 12  
R.R. 8-29 = ROAD RECORD VOLUME 8, PAGE 29  
= RIGHT OF WAY  
C/L = CENTERLINE  
AC = ACRES  
TWP. = TOWNSHIP  
TR. = TRACT  
IL = INLOT

**SURVEY INDEX**

LND. 31 - 63	REC. 19 - 31
LND. 32 - 72	REC. 21 - 84
LND. 48 - 185	REC. 22 - 172
50 - 185	REC. 23 - 56
	REC. 24 - 25

PREPARED BY: MIAMI COUNTY ENGINEER'S MAP DEPARTMENT  
PAUL P. HUELSKAMP, P.E., P.S., COUNTY ENGINEER  
DATE: JUNE 6, 2001  
REVISED: December 9, 2025 MSTMOS

EDGEWATER SUBDIVISION, SEC. FIVE  
LOTS 10122 THRU 10151  
REC. 21 - 139, 139-A