



SECTION 9
TOWN 4
RANGE 6

CITY OF TIPP CITY
MIAMI COUNTY, OHIO

PARCEL NUMBER
G15-
G46-

PLAT NW 50-A

SEE MONROE PLAT 3

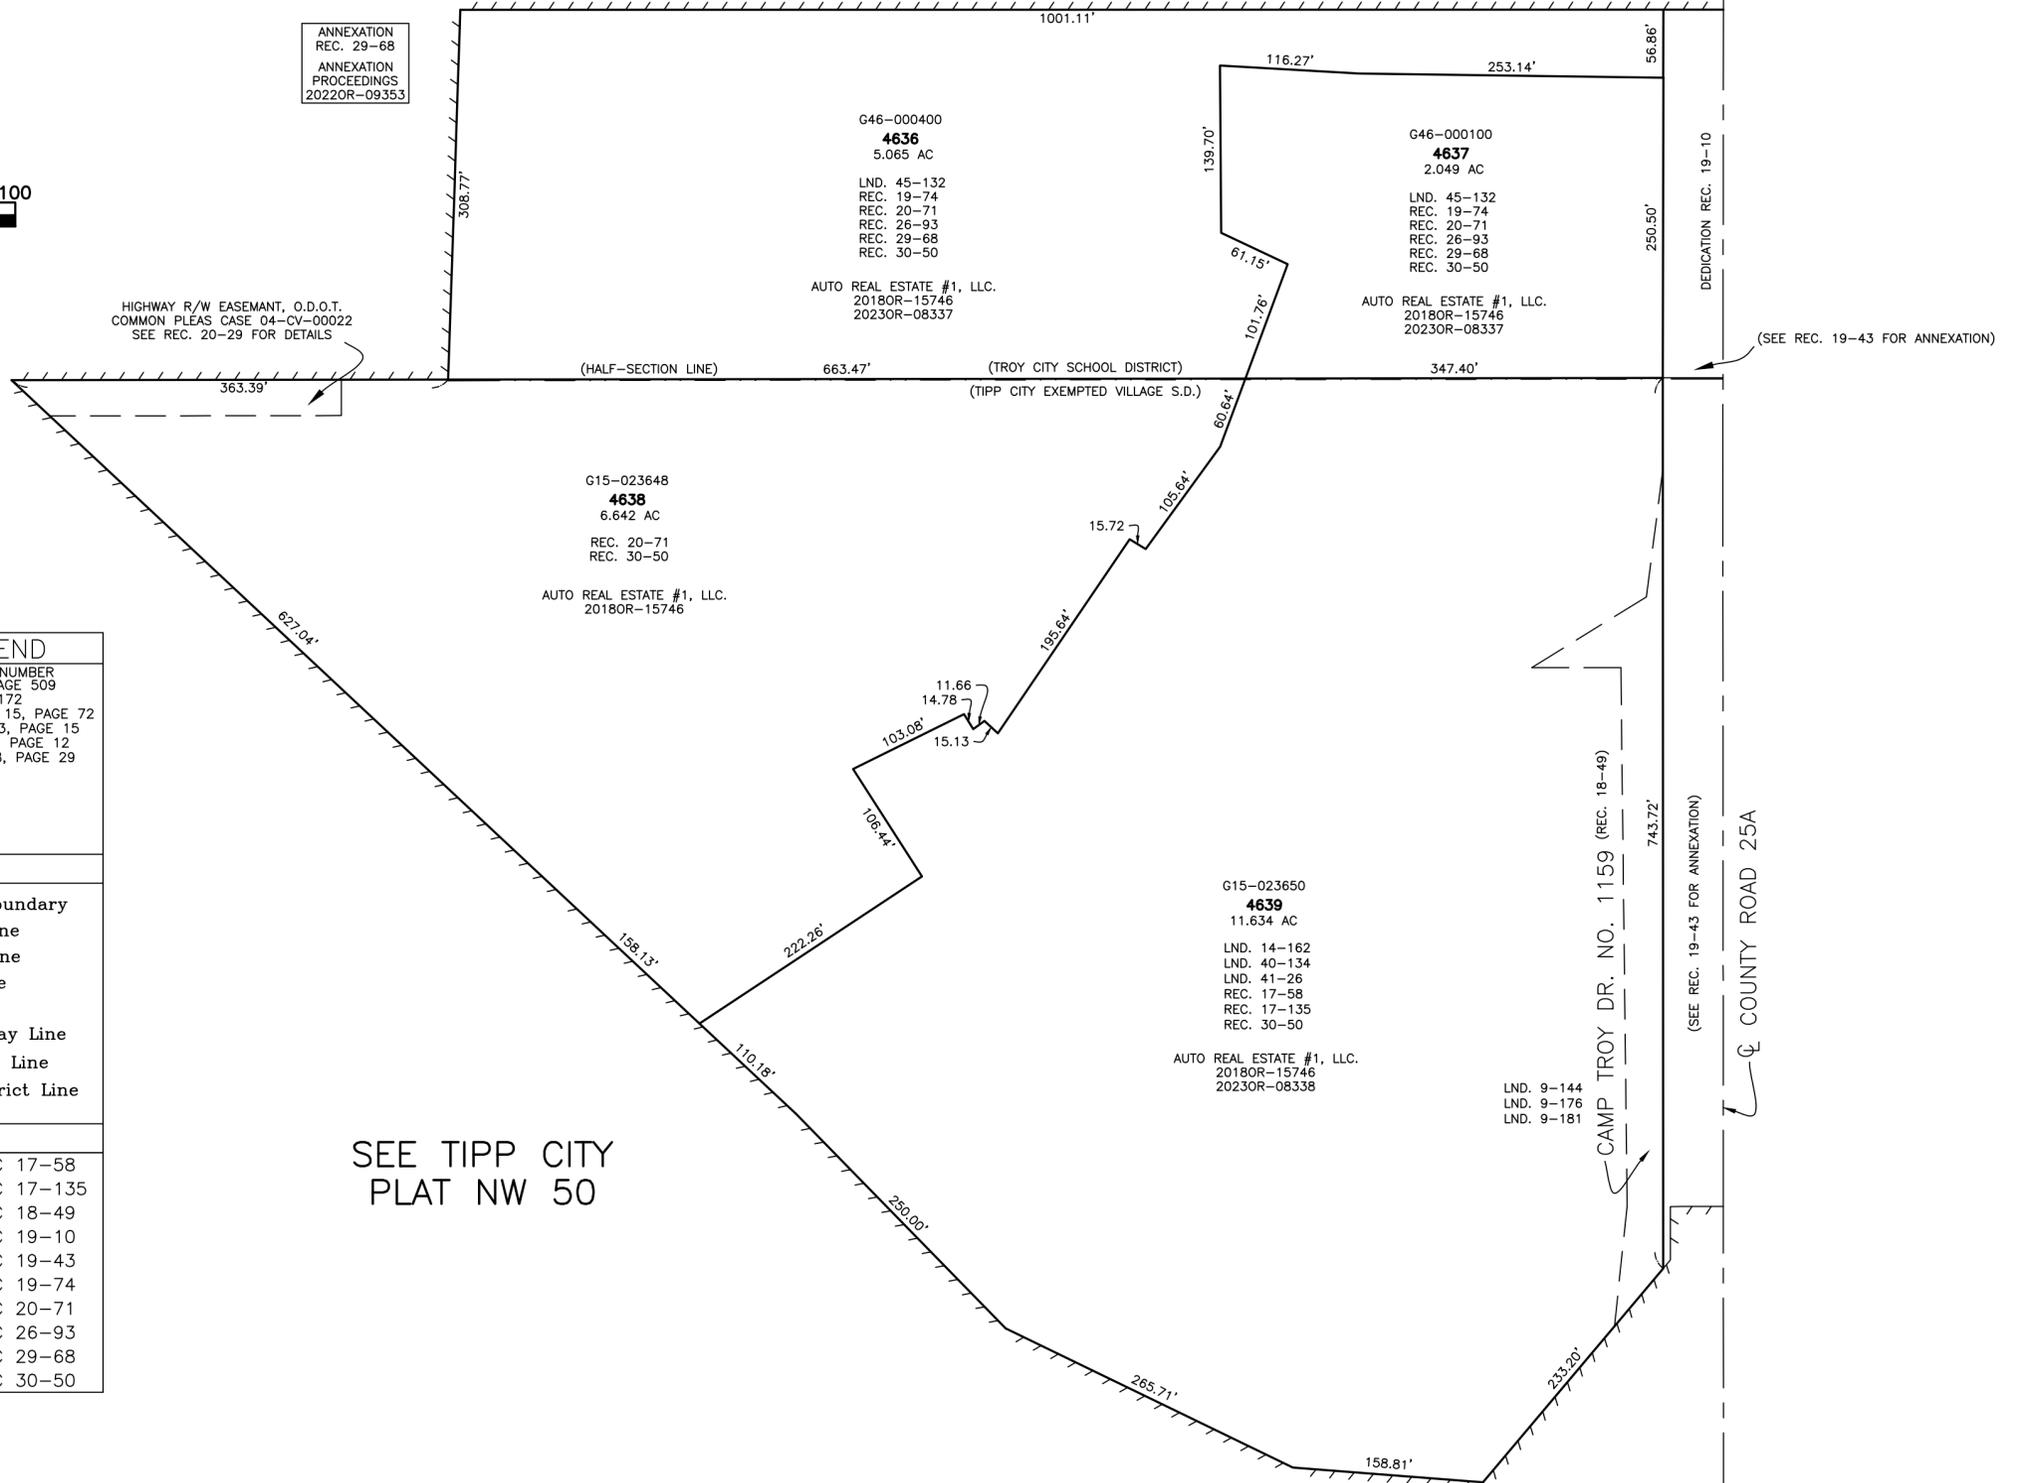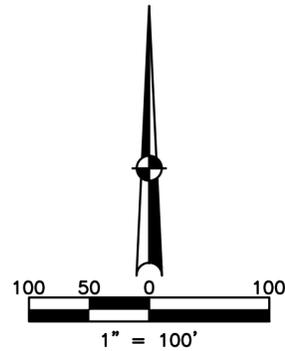

ABBREVIATION LEGEND		
2014OR-00759	=	RECORDER'S DOCUMENT NUMBER
OR 406-509	=	OFFICIAL RECORD 406 PAGE 509
D.B. 613-172	=	DEED BOOK 613, PAGE 172
REC. 15-72	=	RECORDER'S PLAT BOOK 15, PAGE 72
LND. 33-15	=	LAND SURVEY VOLUME 33, PAGE 15
LOT 19-12	=	LOT SURVEY VOLUME 19, PAGE 12
R.R. 8-29	=	ROAD RECORD VOLUME 8, PAGE 29
R/W	=	RIGHT OF WAY
CL	=	CENTERLINE
AC	=	ACRES
TWP.	=	TOWNSHIP
TR.	=	TRACT
IL	=	INLOT

LINE LEGEND	
	Blow-up Boundary
	Property Line
	Lot Split Line
	Section Line
	Centerline
	Right-of-Way Line
	Corporation Line
	School District Line

SURVEY INDEX		
LND 9-144	LOT	REC 17-58
LND 9-176		REC 17-135
LND 9-181		REC 18-49
LND 14-162		REC 19-10
LND 40-134		REC 19-43
LND 41-26		REC 19-74
LND 45-132		REC 20-71
		REC 26-93
		REC 29-68
		REC 30-50

SEE TIPP CITY
PLAT NW 50

PREPARED BY: MIAMI COUNTY ENGINEER'S MAP DEPARTMENT
PAUL P. HUELSKAMP, P.E., P.S., COUNTY ENGINEER

DATE: JUNE 16, 2022 MST/RMS

REVISED: Oct. 31, 2023 APALMER