

CONCORD TWP.

MIAMI COUNTY, OHIO


PLAT 7-A

Section 5/4 Town 5, Range 6 (Fractional Sections)


From 25-A, East to River Sections 5 and 4

SMDA NUMBER
C06 - CC007 - - - - -

Note: 8' strip is South half of 16' easement granted in D.B. 35 - 35. Original split of 63.4 acres in D.B. 123 - 284 follows South line of lane, per Land Survey 3 - 442.

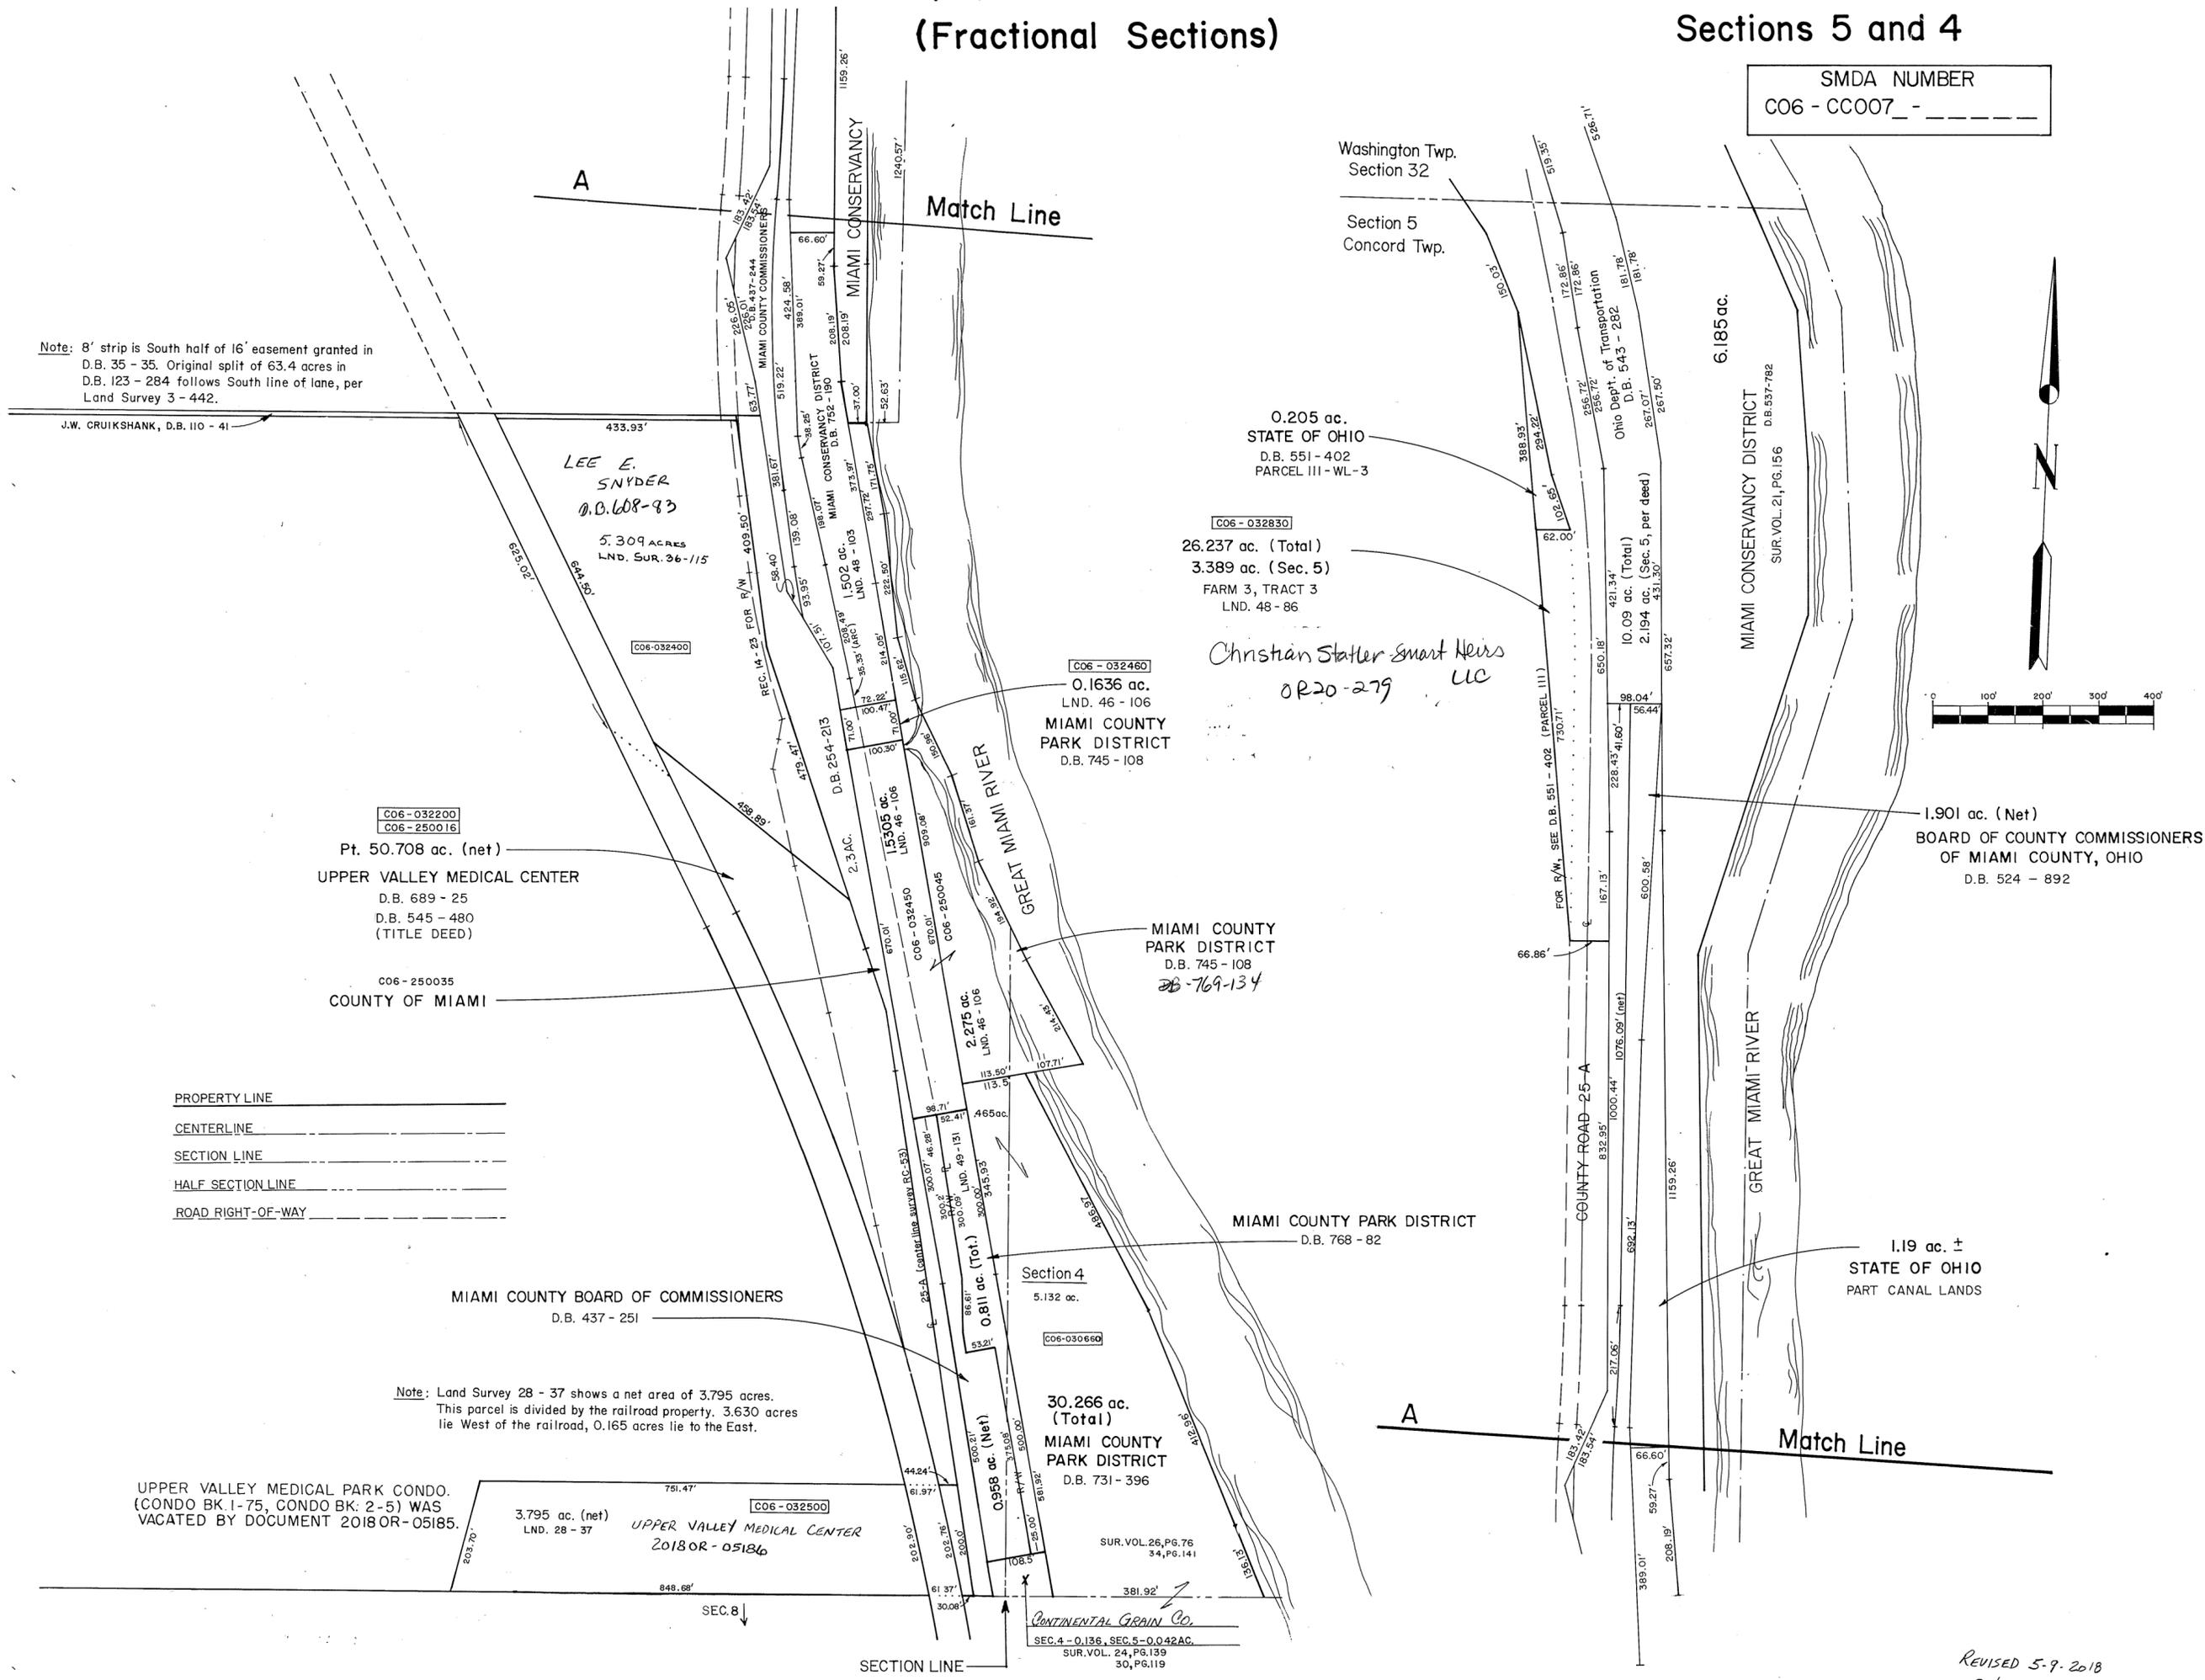

- PROPERTY LINE
- CENTERLINE
- SECTION LINE
- HALF SECTION LINE
- ROAD RIGHT-OF-WAY

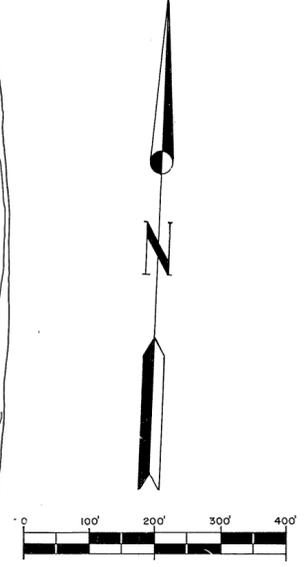

Note: Land Survey 28 - 37 shows a net area of 3.795 acres. This parcel is divided by the railroad property. 3.630 acres lie West of the railroad, 0.165 acres lie to the East.

UPPER VALLEY MEDICAL PARK CONDO. (CONDO BK. 1-75, CONDO BK. 2-5) WAS VACATED BY DOCUMENT 2018OR-05185.