


CONCORD TOWNSHIP
MIAMI COUNTY, OHIO


SECTION 6 TOWN 4 RANGE 6

PARCEL NUMBER
C06-_____

PLAT 9

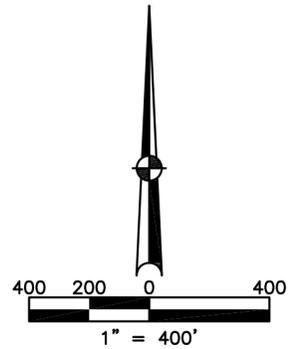

| ABBREVIATION LEGEND | |
|--------------------------------------|------------------------------------|
| 2014OR-00759 | = RECORDER'S DOCUMENT NUMBER |
| OR 406-509 | = OFFICIAL RECORD 406 PAGE 509 |
| D.B. 613-172 | = DEED BOOK 613, PAGE 172 |
| REC. 15-72 | = RECORDER'S PLAT BOOK 15, PAGE 72 |
| LND. 33-15 | = LAND SURVEY VOLUME 33, PAGE 15 |
| LOT 19-12 | = LOT SURVEY VOLUME 19, PAGE 12 |
| R.R. 8-29 | = ROAD RECORD VOLUME 8, PAGE 29 |
| R/W | = RIGHT OF WAY |
| ☉ | = CENTERLINE |
| AC. | = ACRES |
| TWP. | = TOWNSHIP |
| TR. | = TRACT |
| IL | = INLOT |
| LINE LEGEND | |
| | Blow-up Boundary |
| | Property Line |
| | Lot Split Line |
| | Section Line |
| | Centerline |
| | Right-of-Way Line |
| | Corporation Line |
| SURVEY INDEX SEE INDIVIDUAL PLATS | |

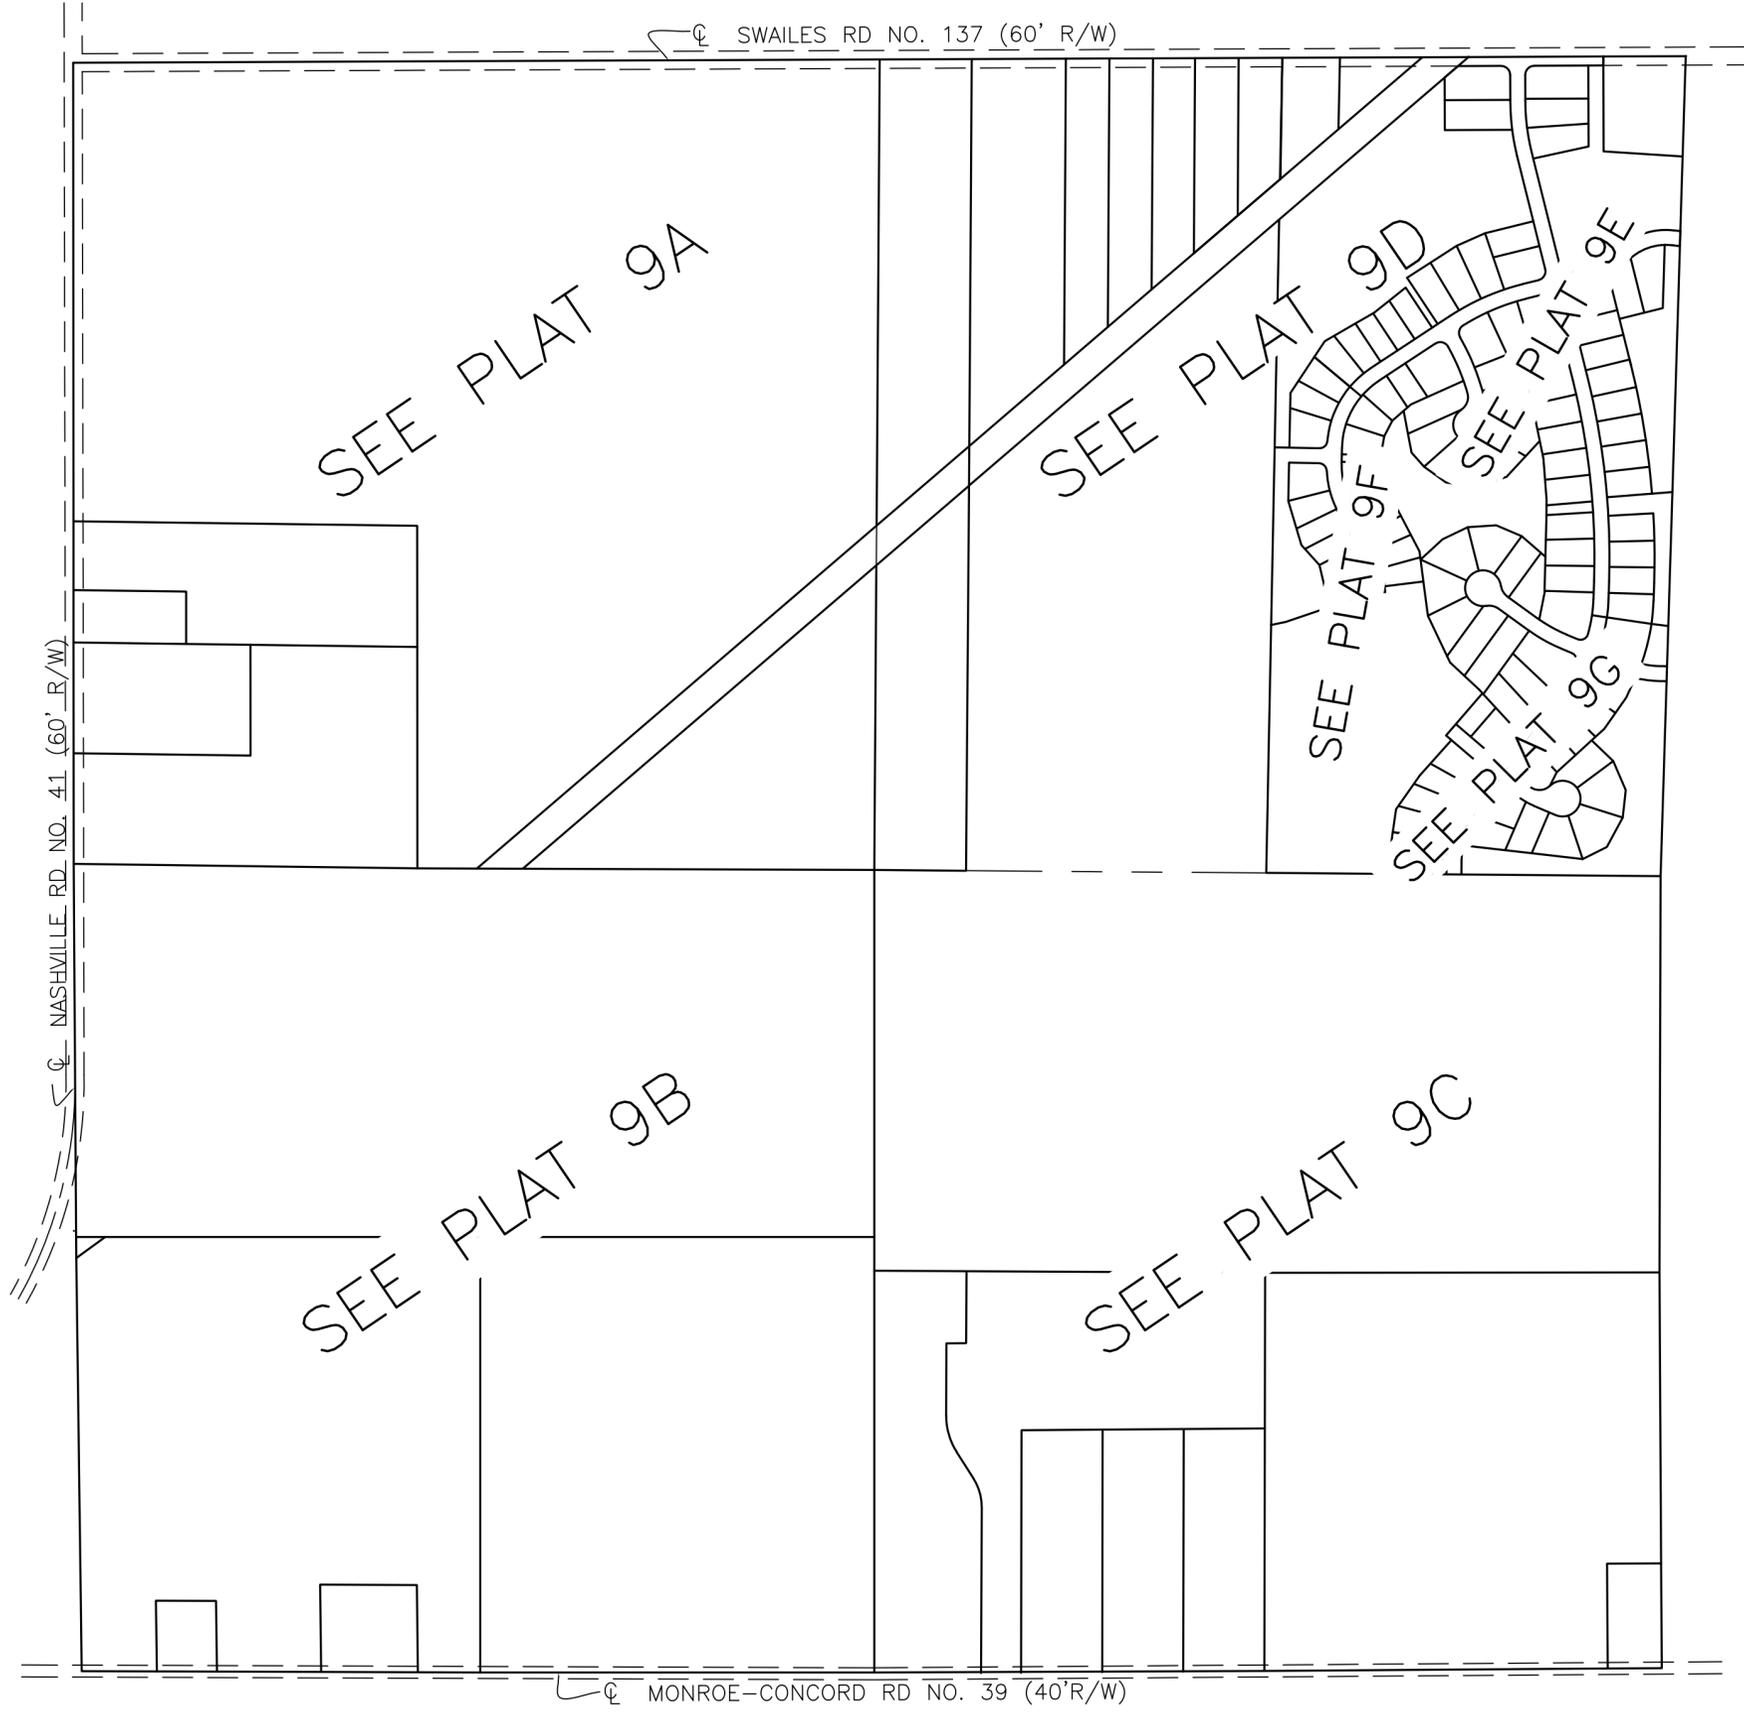

PREPARED BY: MIAMI COUNTY ENGINEER'S MAP DEPARTMENT
PAUL P. HUELSKAMP, P.E., P.S., COUNTY ENGINEER
DATE: February 18, 2022 MSTORMS
REVISED: May, 13, 2025 MSTORMS

☉ MONROE-CONCORD RD NO. 39 (40'R/W)