


CONCORD TOWNSHIP
MIAMI COUNTY, OHIO

SECTION 14 TOWN 7 RANGE 5

PARCEL NUMBER


PLAT 16

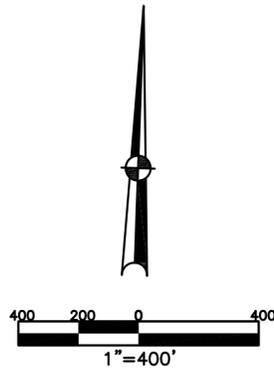

ABBREVIATION LEGEND		
2014OR-00759	=	RECORDER'S DOCUMENT NUMBER
OR 406-509	=	OFFICIAL RECORD 406 PAGE 509
D.B. 613-172	=	DEED BOOK 613, PAGE 172
REC. 15-72	=	RECORDER'S PLAT BOOK 15, PAGE 72
LND. 33-15	=	LAND SURVEY VOLUME 33, PAGE 15
LOT 19-12	=	LOT SURVEY VOLUME 19, PAGE 12
R.R. 8-29	=	ROAD RECORD VOLUME 8, PAGE 29
R/W	=	RIGHT OF WAY
C	=	CENTERLINE
AC.	=	ACRES
TWP.	=	TOWNSHIP
TR.	=	TRACT
IL	=	INLOT
OL	=	OUTLOT

LINE LEGEND		
	=	Blow-up Boundary
	=	Plat Line
	=	Property Line
	=	Lot Split Line
	=	Section Line
	=	Centerline
	=	Right-of-Way Line
	=	Easement
	=	Pending Survey/Split
	=	Pending Replat
	=	School District
	=	Former OL Line
	=	Township Line
	=	Corporation Line

SURVEY INDEX		
LND 3-19	LOT	REC 23-24
LND 3-103		
LND 4-240		
LND 25-127		
LND 27-158		
LND 29-40		
LND 37-100		
LND 39-148		
LND 40-73		
LND 44-188		
LND 52-120		
LND 54-48		
LND 56-92		

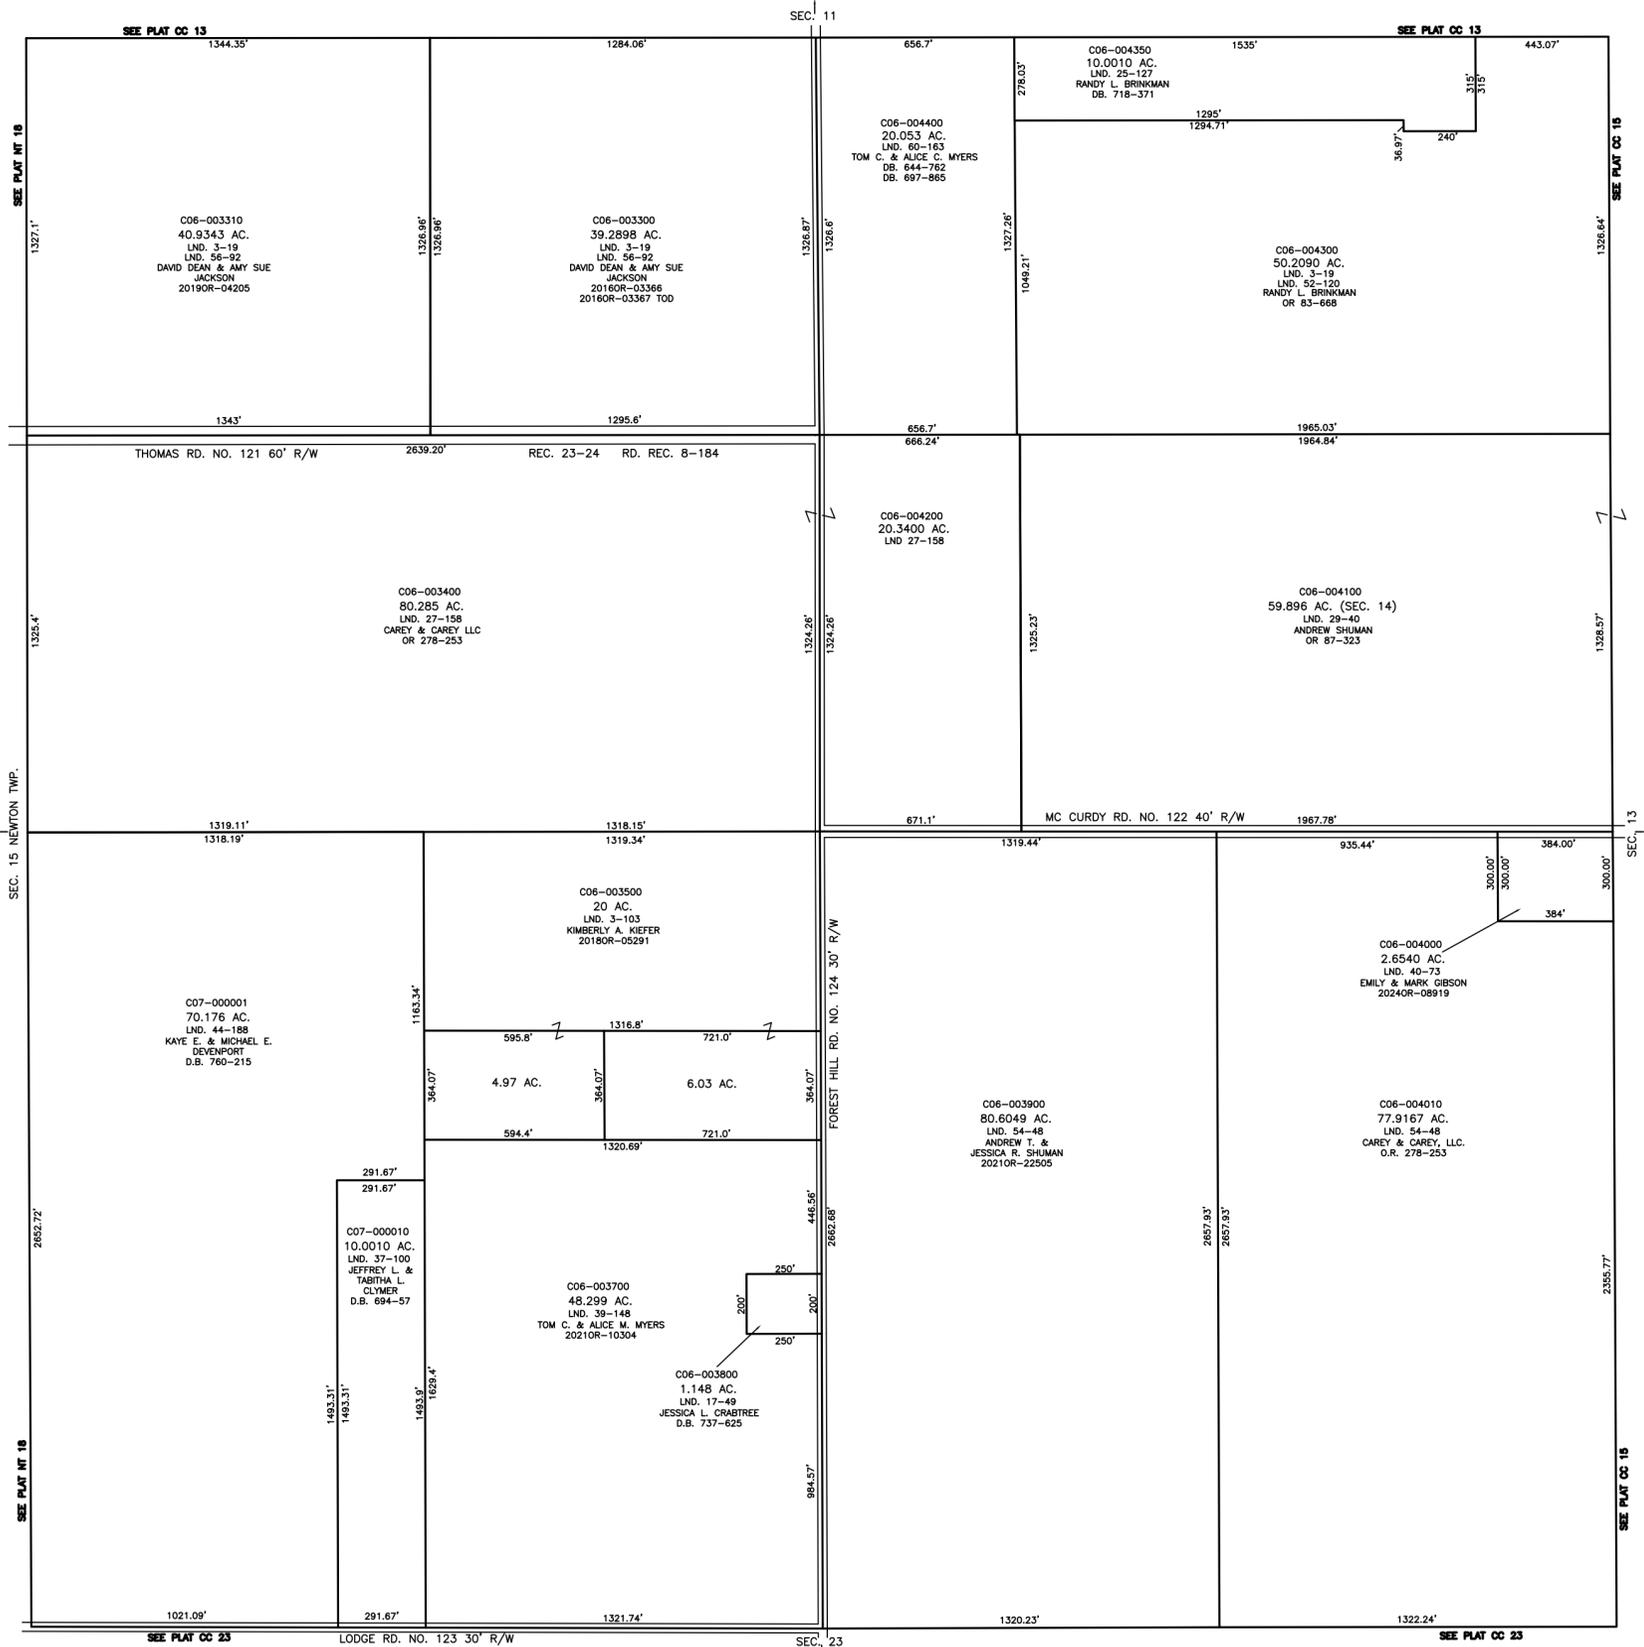

PREPARED BY: MIAMI COUNTY ENGINEER'S MAP DEPARTMENT
PAUL P. HUELSKAMP, P.E., P.S., COUNTY ENGINEER
DATE: 07. 01, 2023 (JBORGART)
REVISED: 9/5/2024 JBORGART