

CONCORD TWP.

MIAMI COUNTY, OHIO

PLAT 19-A

Section 18, Town 5, Range 6

N.W. Quarter SEC. 18

SCALE: 1" = 200'

SMDA NUMBER
C06-CC019A- _____

SURVEYS


SUR. VOL. 1, PG. 234
 SUR. VOL. 6, PG. 23
 SUR. VOL. 9, PG. 24
 SUR. VOL. 10, PG. 76
 SUR. VOL. 11, PG. 1
 SUR. VOL. 11, PG. 2
 SUR. VOL. 11, PG. 100
 SUR. VOL. 12, PG. 55
 SUR. VOL. 14, PG. 156
 SUR. VOL. 16, PG. 61
 SUR. VOL. 36, PG. 91
 SUR. VOL. 36, PG. 163
 Lnd. 42-188

REC. BK. 12, PG. 117
 REC. BK. 15, PG. 69
 REC. 15-117
 REC. 19-36 (Annexation)
 REC. 19-128
 REC. 21-134
 REC. 23-21

R.R. 9-8

Add bearing along SR 41

Dex, OK
DU 7/6/2018

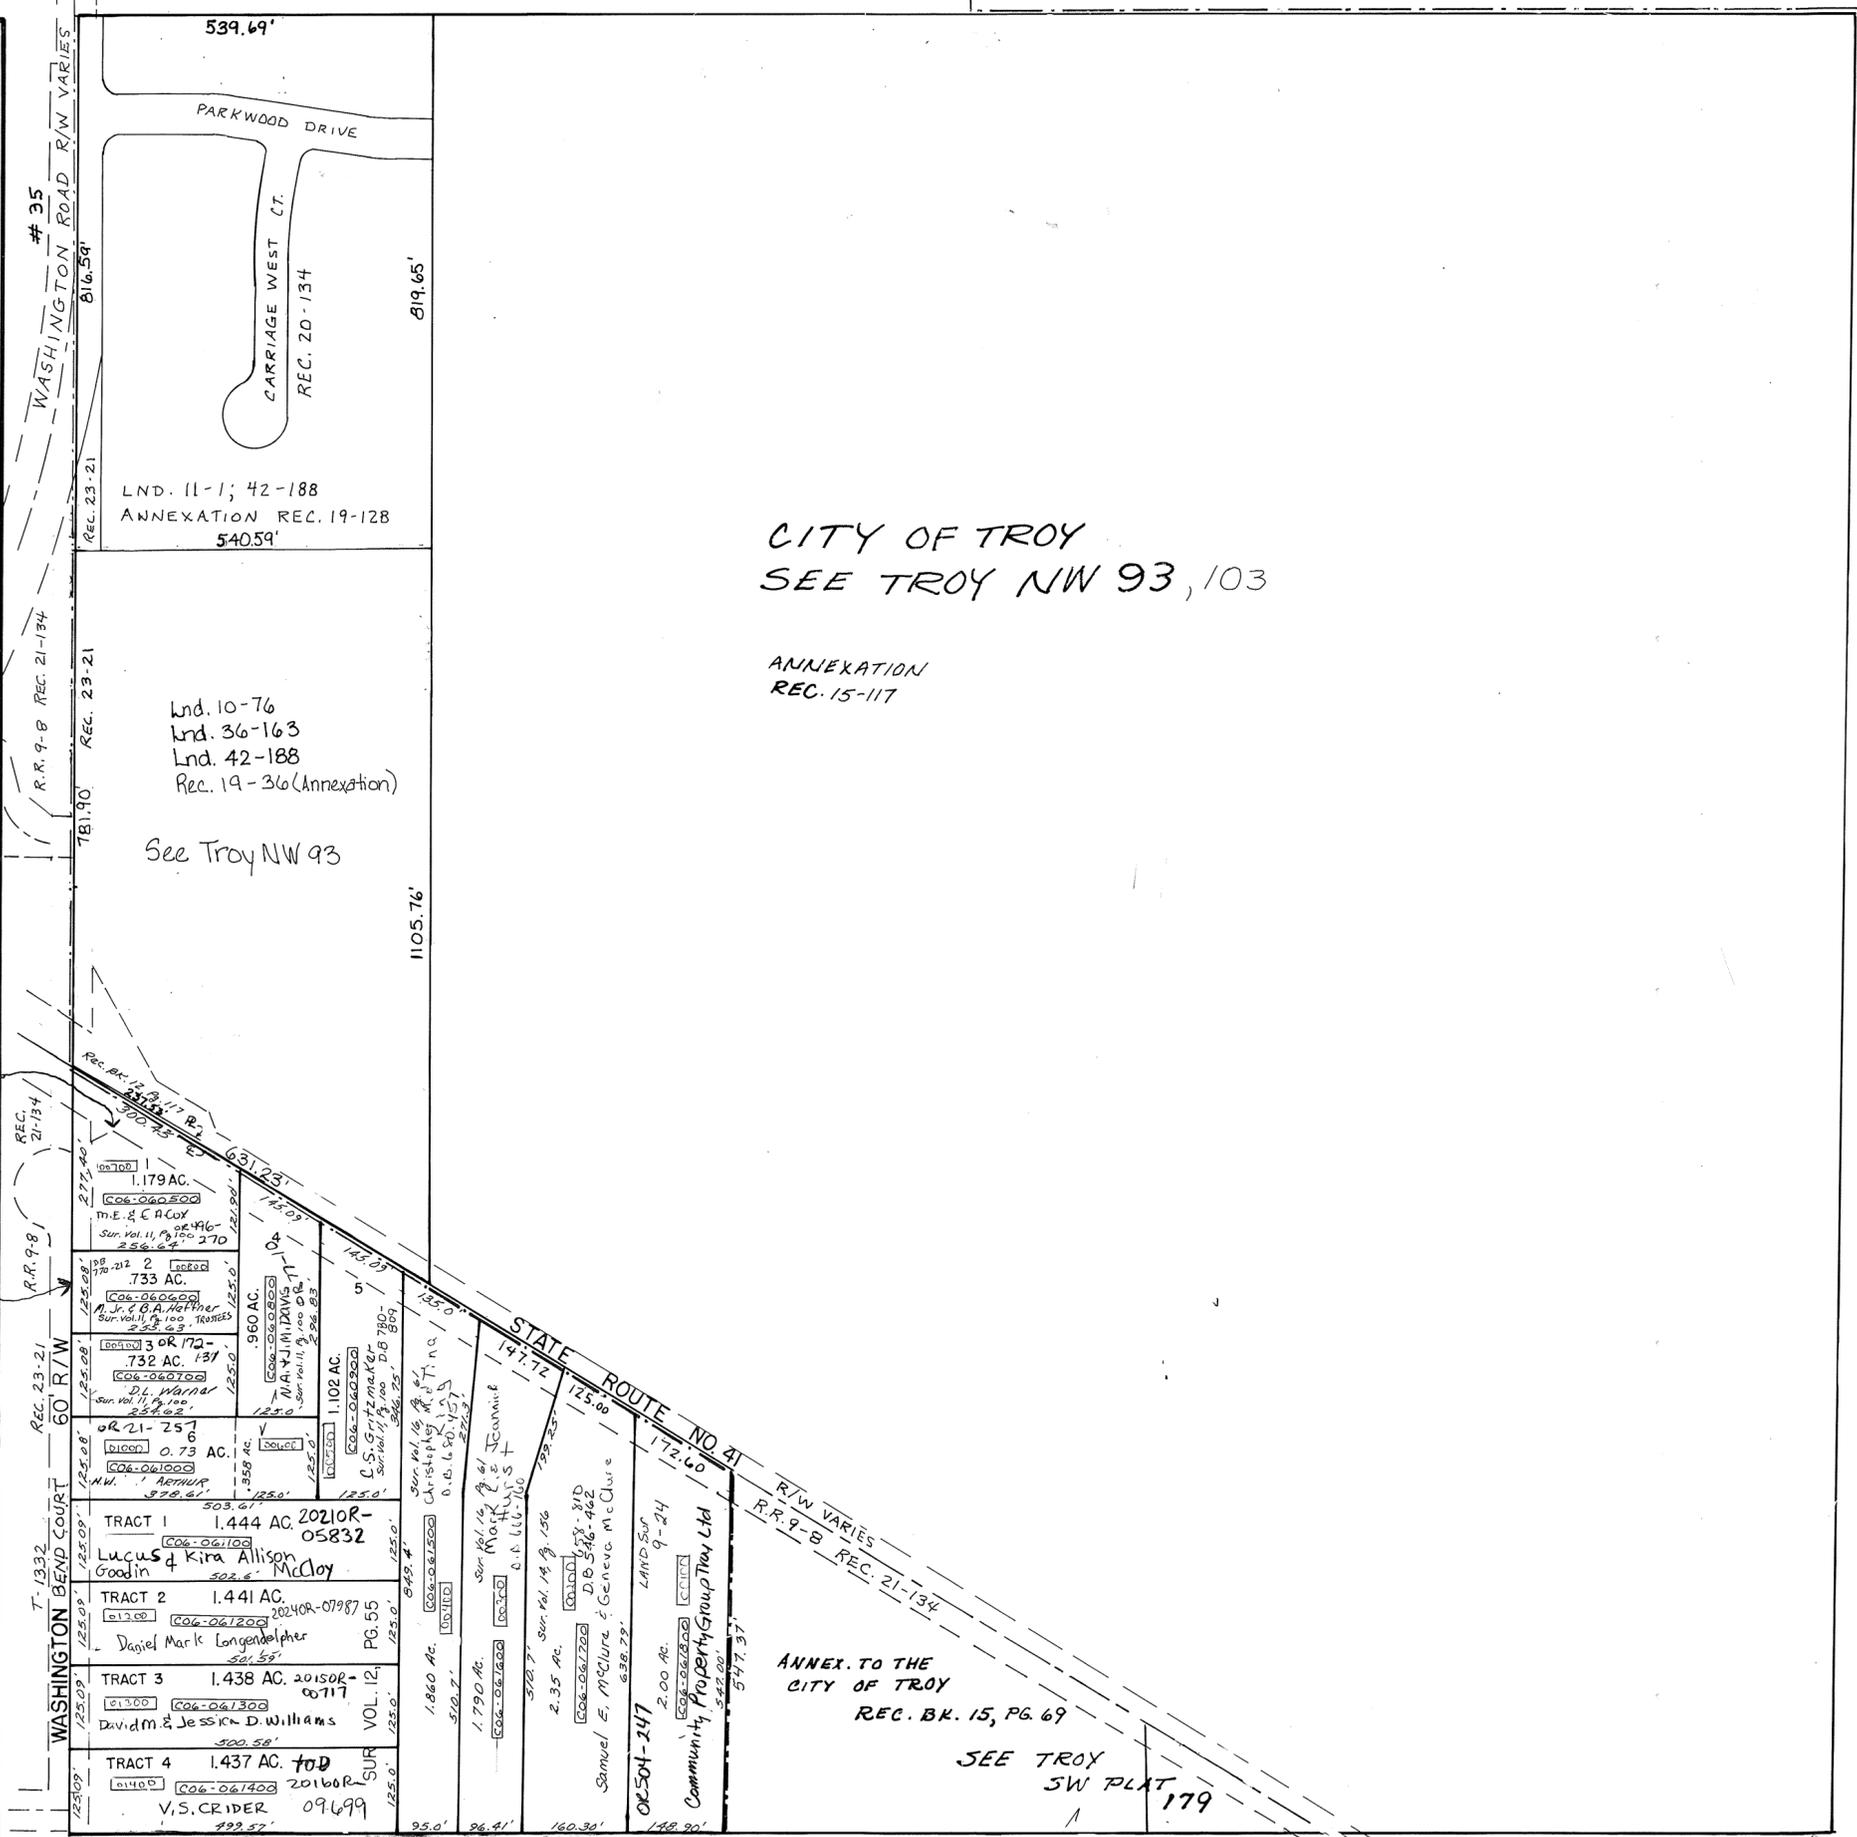

CITY OF TROY
SEE TROY NW 93, 103

ANNEXATION
REC. 15-117

ANNEX. TO THE
CITY OF TROY
REC. BK. 15, PG. 69

SEE TROY
SW PLAT
179