

# CONCORD TWP.

# MIAMI COUNTY, OHIO

# PLAT 23


## Section 23, Town 7, Range 5

SCALE: 1" = 400'

SMDA NUMBER  
C06-CC093\_ \_ \_ \_ \_

### SURVEYS

S.E. QUARTER	
SUR. VOL. 8, PG. 149 SUR. VOL. 10, PG. 95 SUR. VOL. 12, PG. 15 SUR. VOL. 12, PG. 157 SUR. VOL. 20, PG. 87	REC. VOL. 1, PG. 6 REC. VOL. 6, PG. 103 REC. VOL. 8, PG. 76
N.E. QUARTER	
SUR. VOL. 3, PG. 291 SUR. VOL. 27, PG. 35 SUR. VOL. 29, PG. 108 L.N.D. VOL. 39, PG. 148	
S.W. QUARTER	
SUR. VOL. 8, PG. 23 SUR. VOL. 11, PG. 98 SUR. VOL. 23, PG. 166 SUR. VOL. 24, PG. 130 SUR. VOL. 27, PG. 40 SUR. VOL. 28, PG. 133 L.N.D. VOL. 40, PG. 180 L.N.D. 43-19 L.N.D. 46-136 L.N.D. 59-21	
N.W. QUARTER	
SUR. VOL. 20, PG. 158 L.N.D. 43-19	

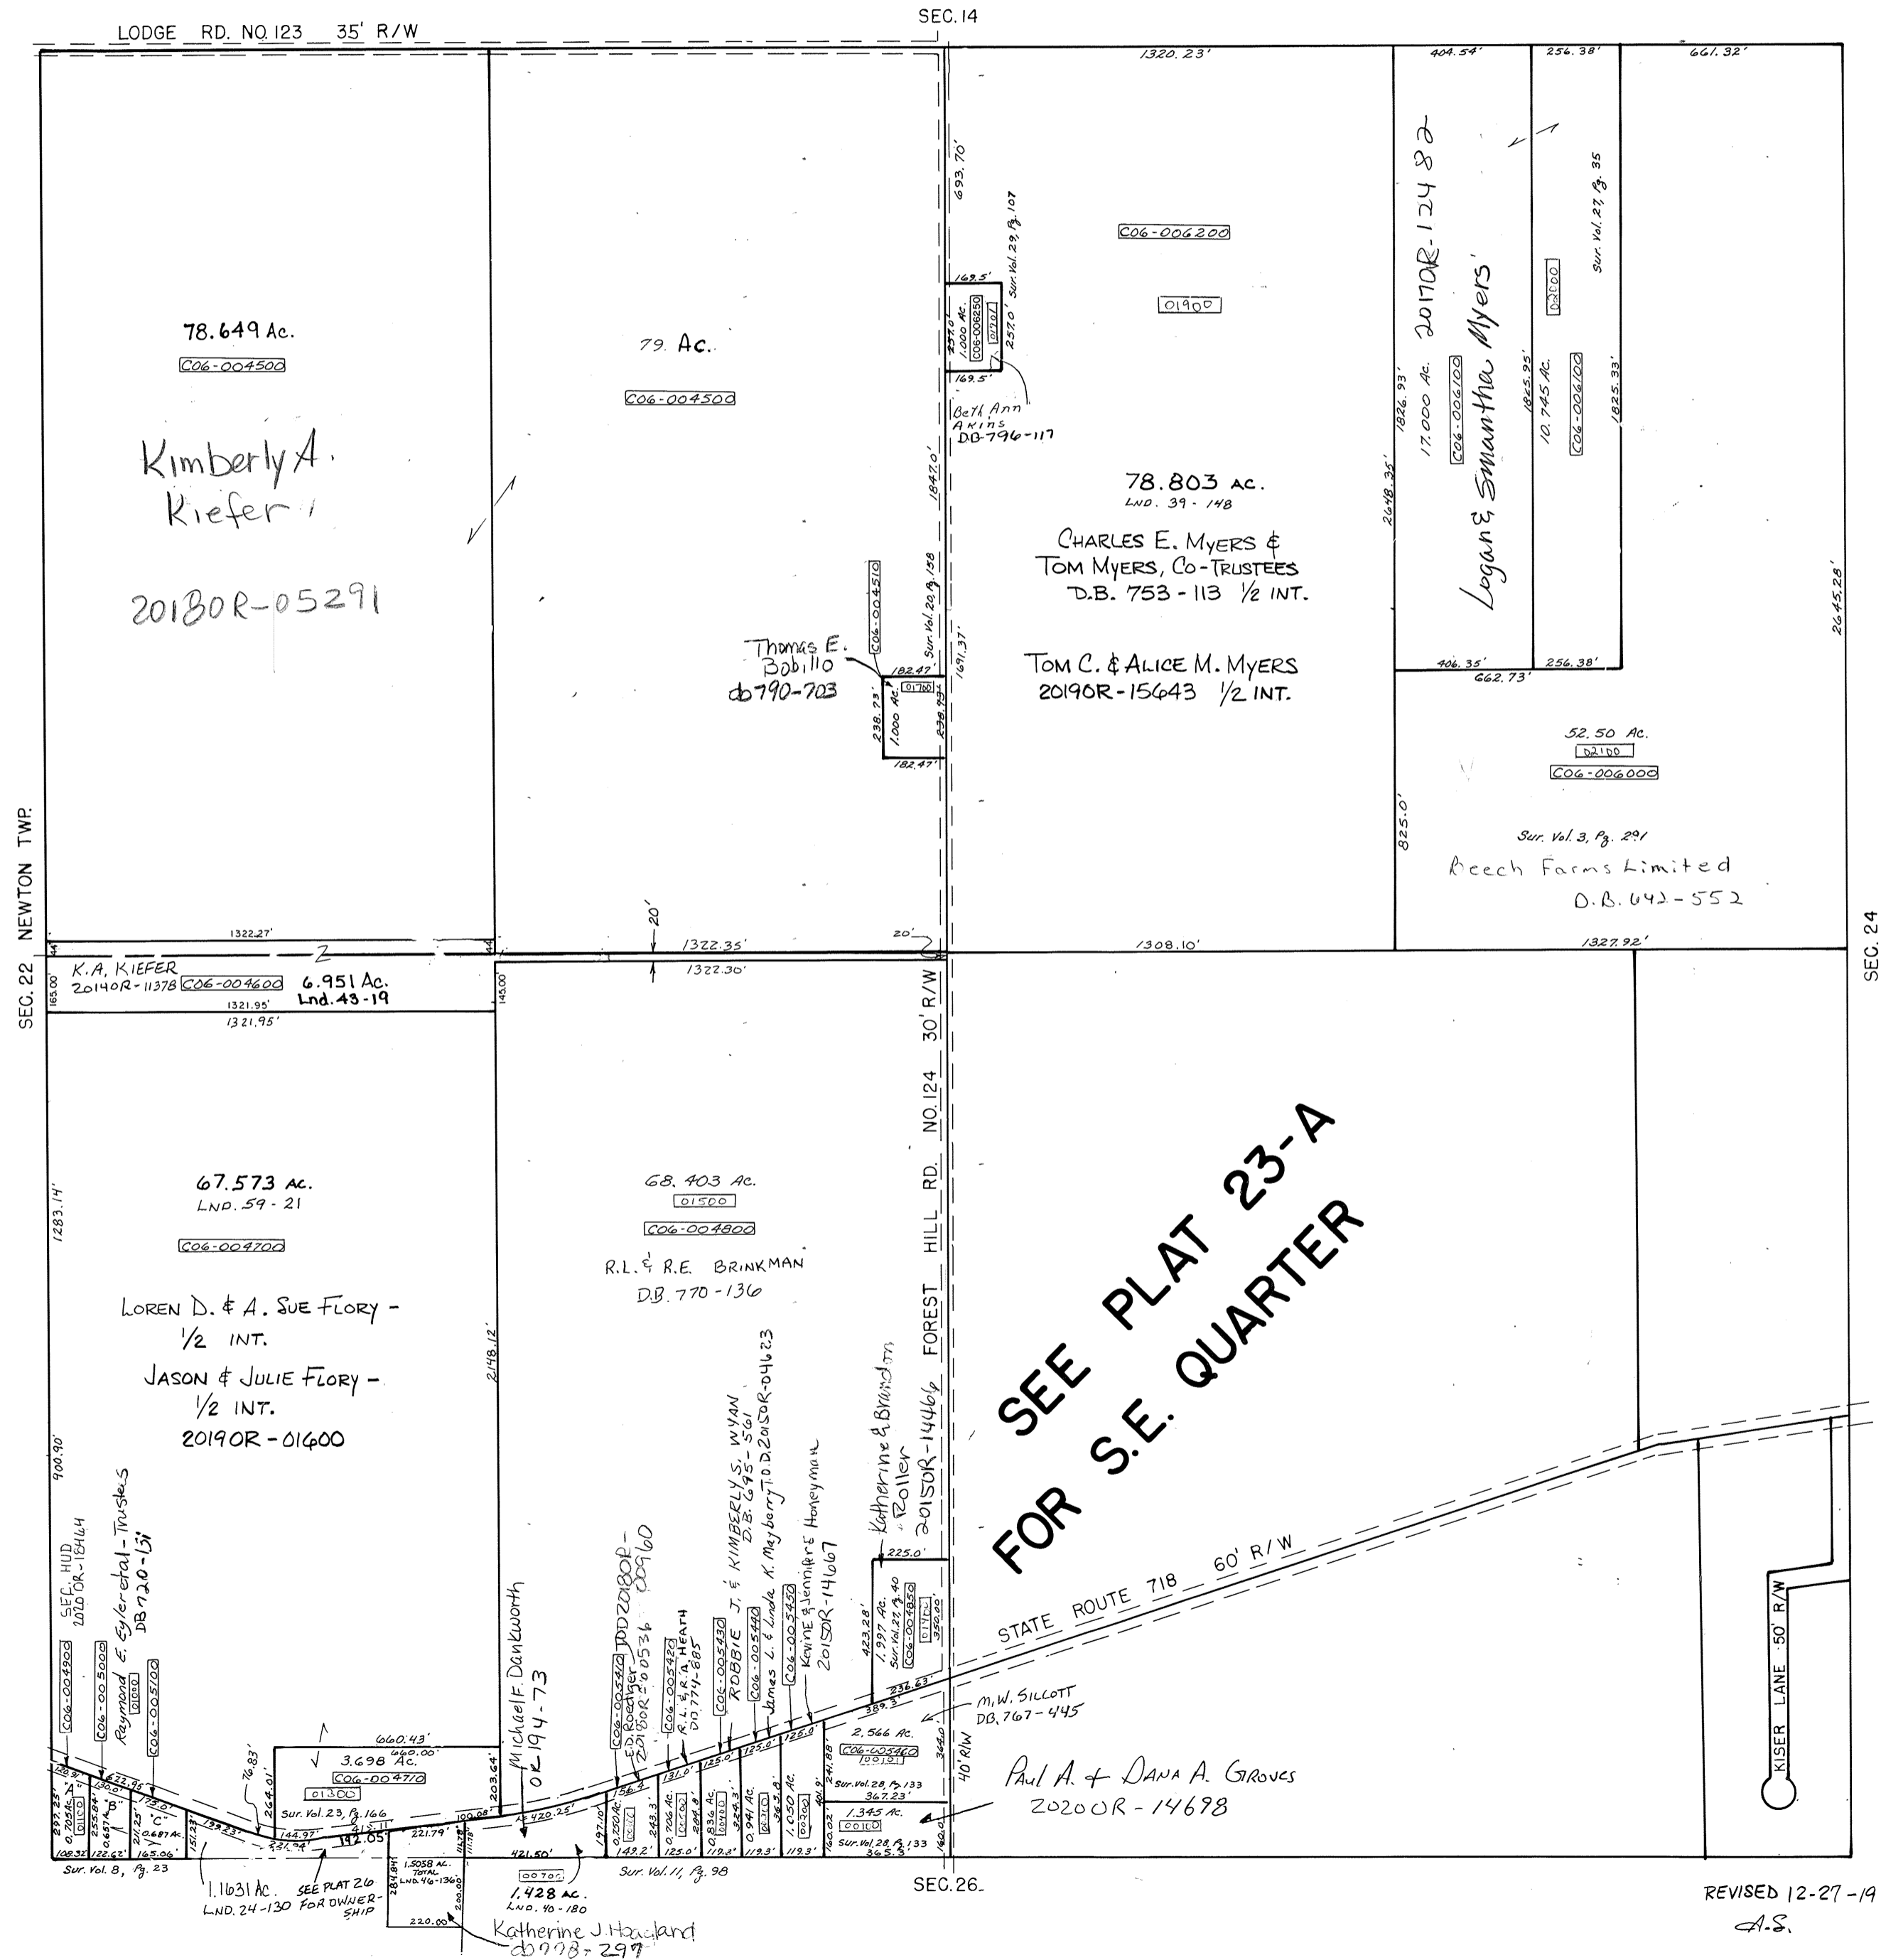

SEE PLAT 23-A  
FOR S.E. QUARTER