

# CONCORD TWP.

MIAMI COUNTY, OHIO

# PLAT 23-A

Section 23, Town 7, Range 5


S.E. Quarter

SCALE: 1" = 200'

### SURVEYS

SUR. VOL. 8, PG. 149	REC. BK. 1, PG. 39
SUR. VOL. 10, PG. 95	REC. BK. 6, PG. 103
SUR. VOL. 12, PG. 15	REC. BK. 8, PG. 76
SUR. VOL. 12, PG. 157	
SUR. VOL. 20, PG. 87	
Lnd. 46-189	
LND. 51-55	
LND. 51-107	
LND. 56-13	

SMDA NUMBER  
CO6-CC023A- \_\_\_\_\_

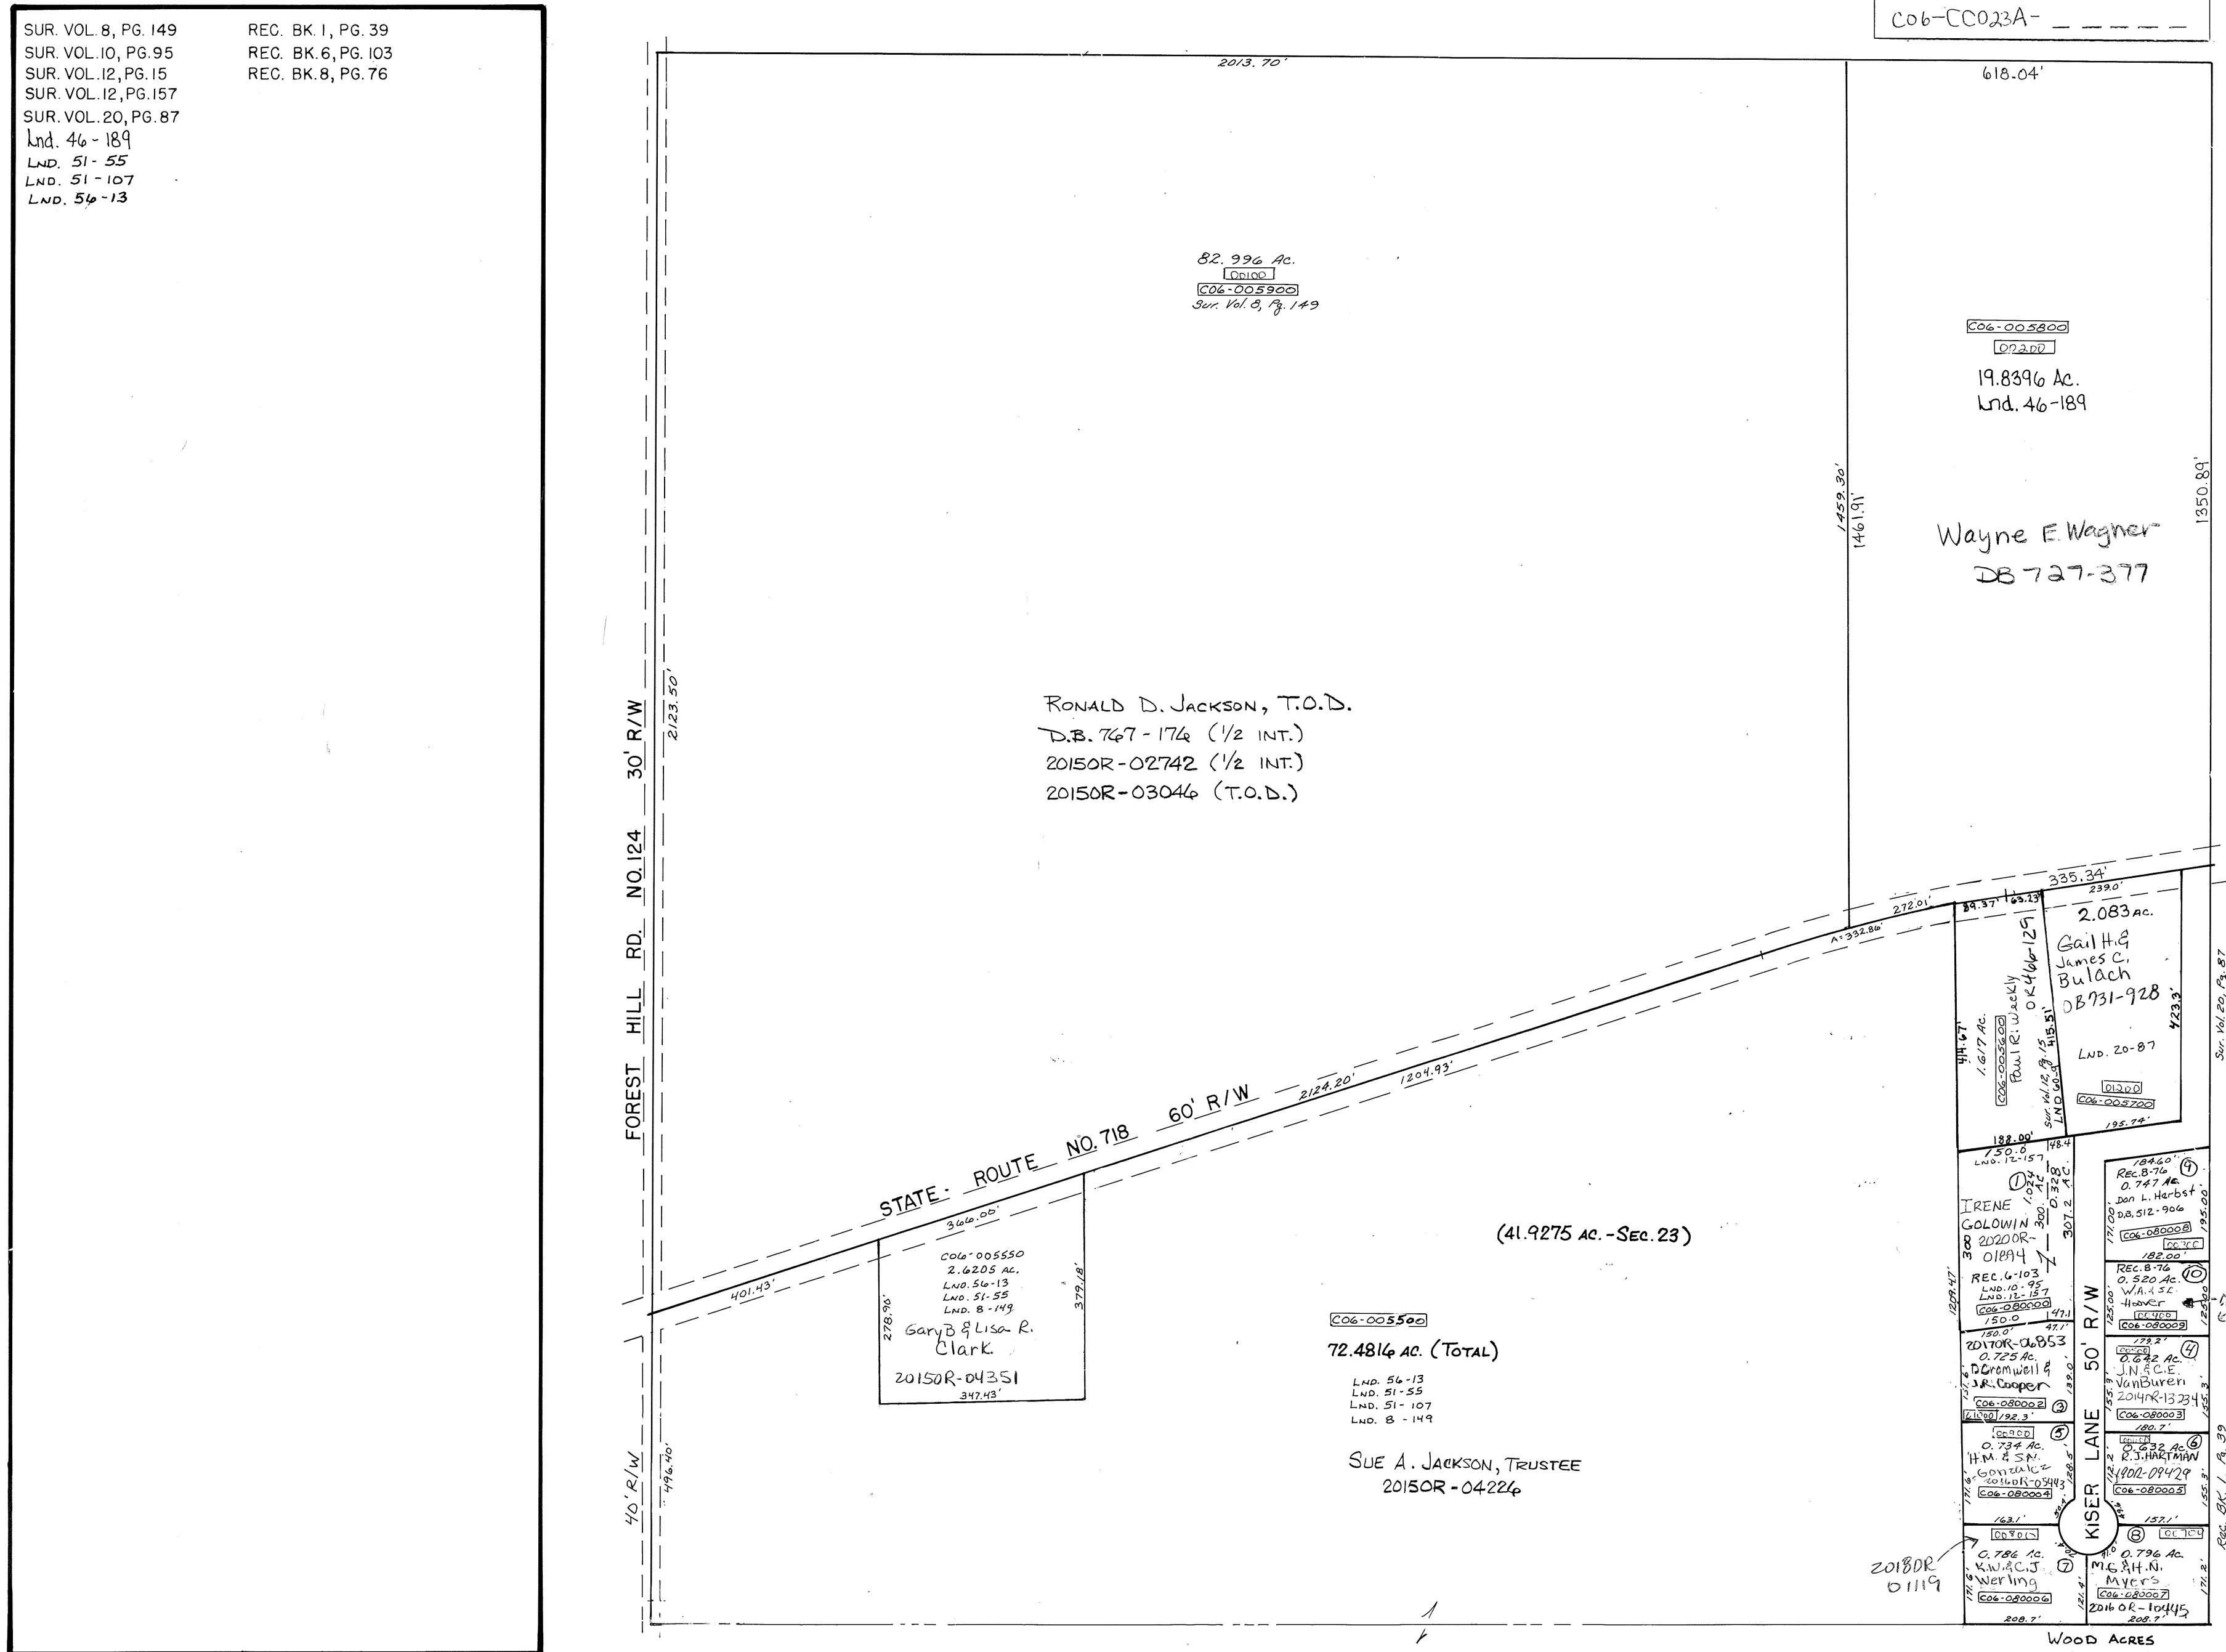

WOOD ACRES  
REC. 6-103  
REVISED 9/14/20 S Short