

# CONCORD TWP.

# MIAMI COUNTY, OHIO

# PLAT 25A

Section 25, Town 7, Range 5


S.W. Quarter SEC. 25

SCALE: 1" = 200' SMDA NUMBER  
C06-CC025A- - - - -

### SURVEYS

- SUR. VOL. 3, PG. 317
- SUR. VOL. 6, PG. 107
- SUR. VOL. 6, PG. 103
- SUR. VOL. 6, PG. 119
- SUR. VOL. 8, PG. 61
- SUR. VOL. 8, PG. 63
- SUR. VOL. 10, PG. 192
- SUR. VOL. 12, PG. 103
- SUR. VOL. 19, PG. 103
- SUR. VOL. 27, PG. 67
- SUR. VOL. 32, PG. 60
- SUR. VOL. 32, PG. 108
- LND. 40-155
- LND. 49-197

SEC. 26

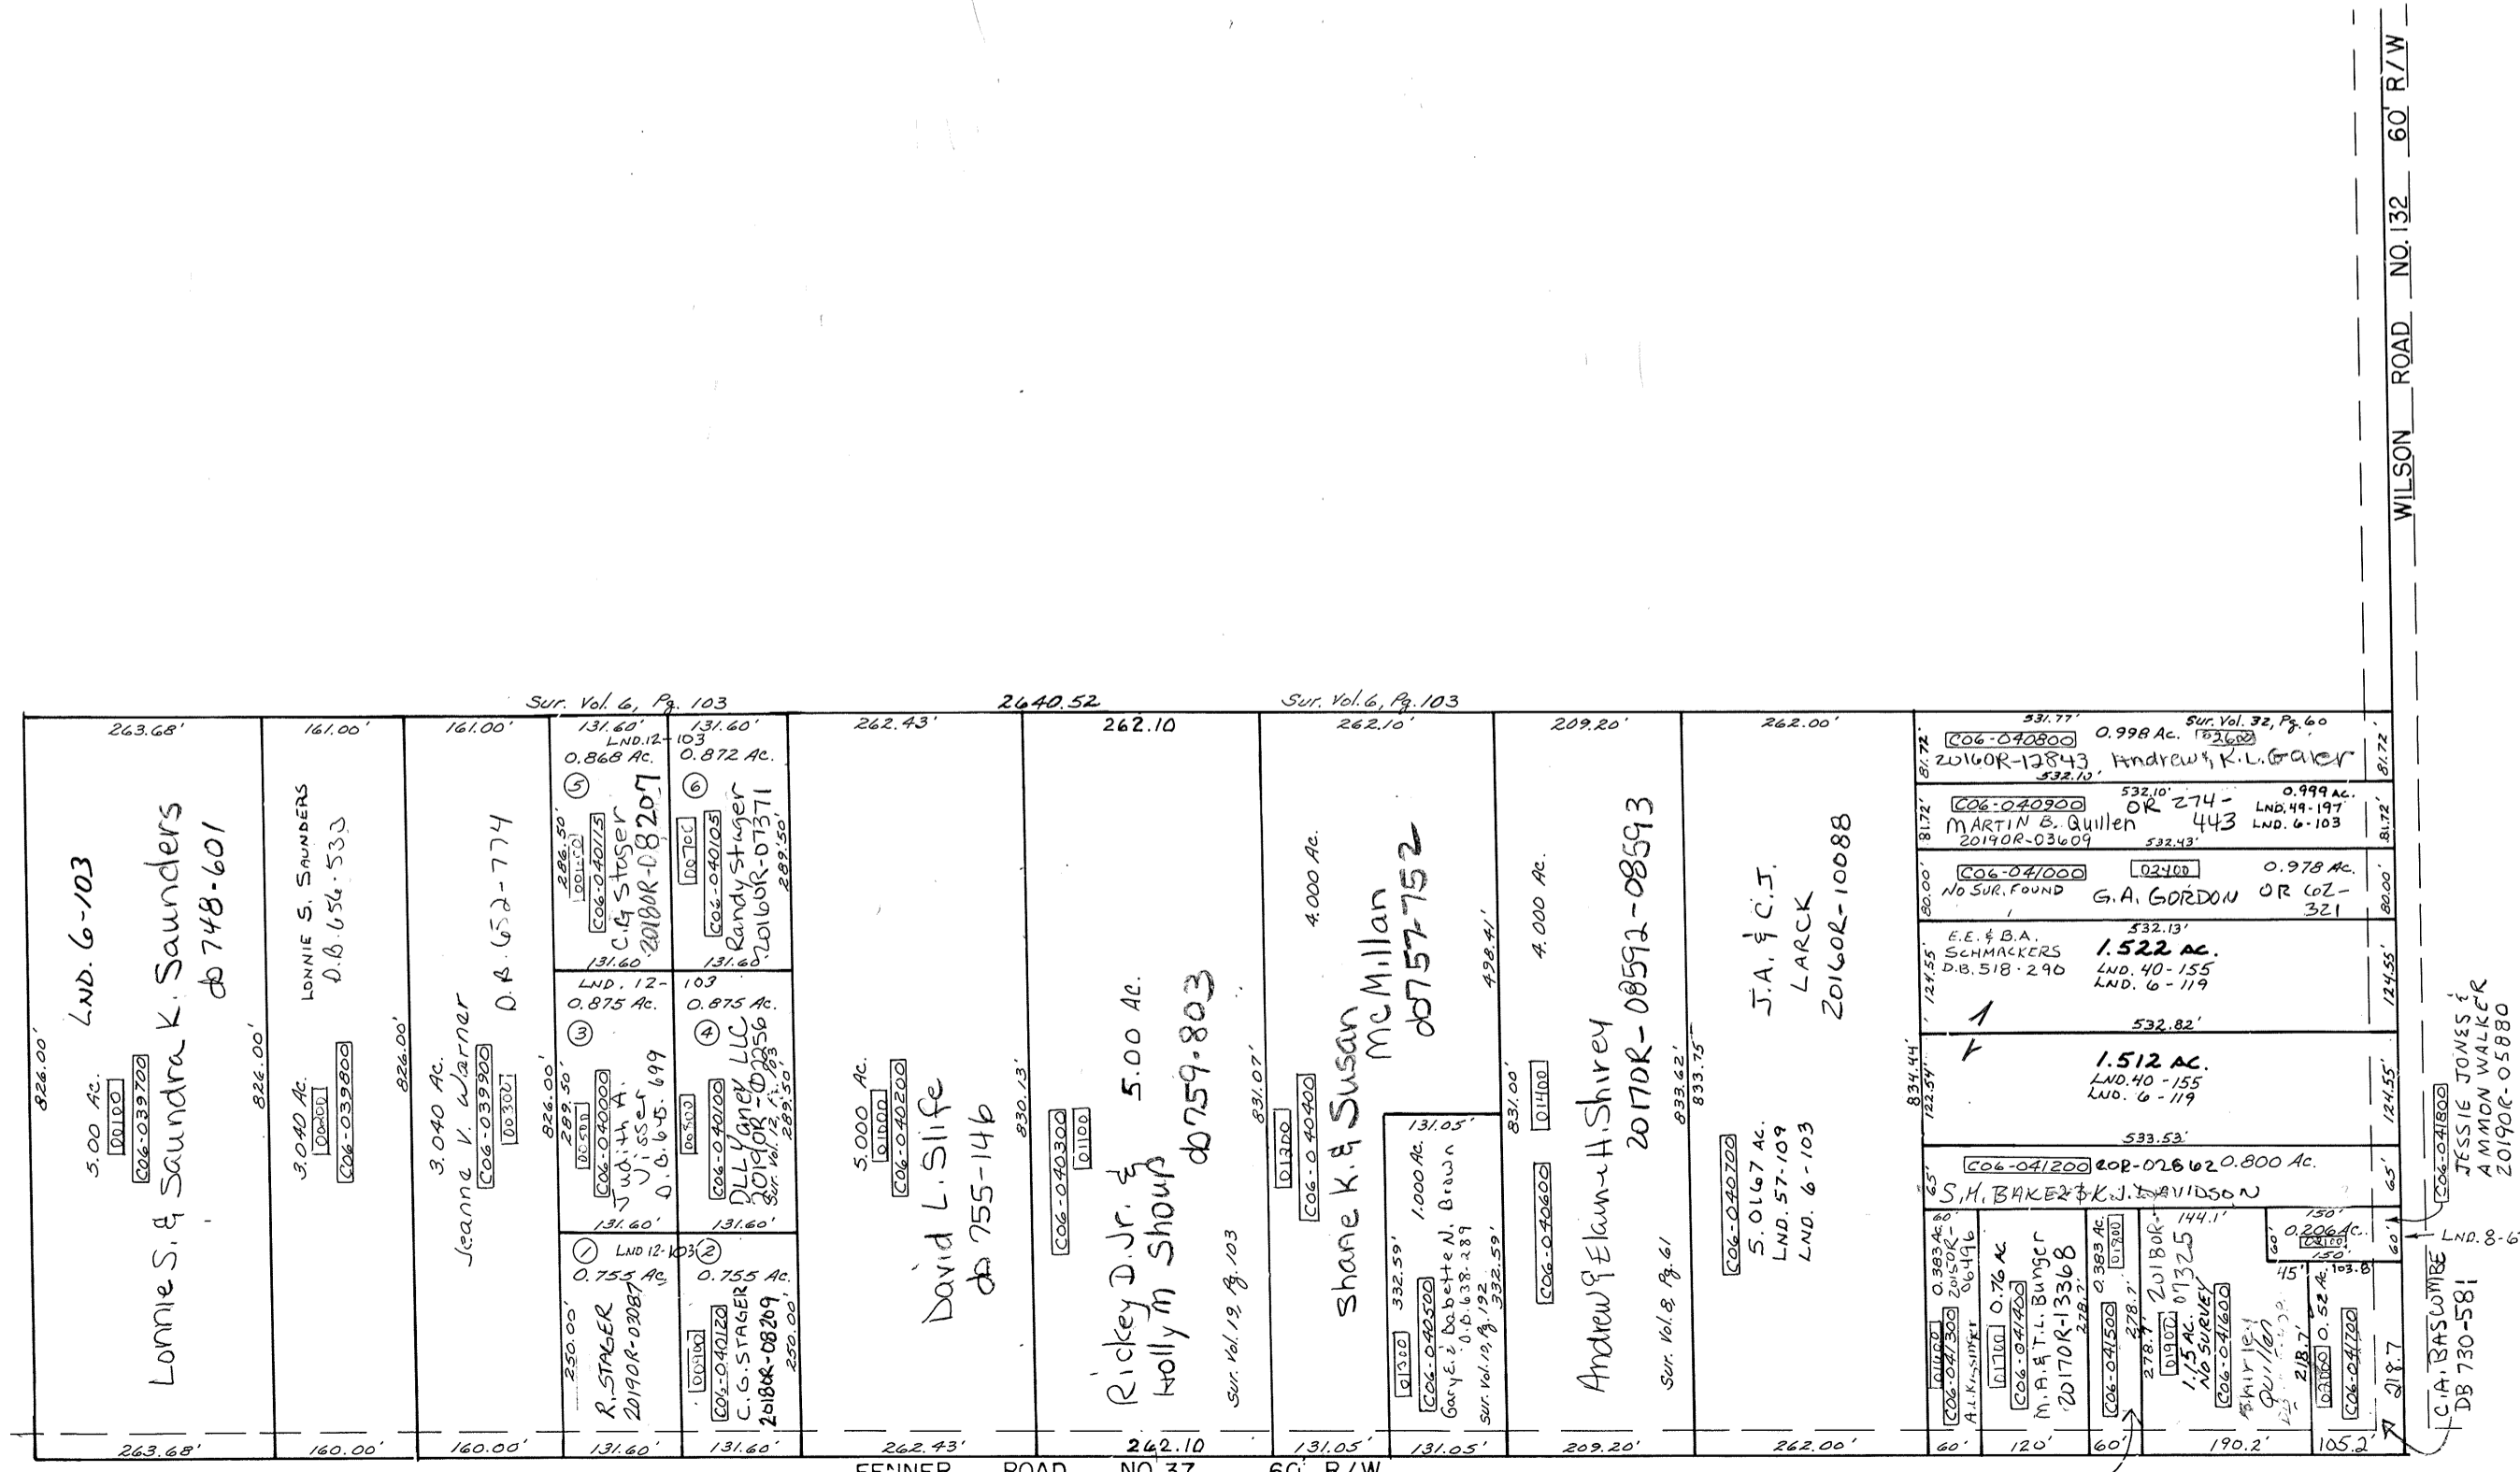

SEC. 34

Kurtson W. III  
799-940

SUR. Vol. 6, Pg. 107  
SUR. Vol. 6, Pg. 119

REVISED 9-8-2016  
D. VENTURA