

CONCORD TWP.

MIAMI COUNTY, OHIO

PLAT 27

Section 27, Town 5, Range 6

SCALE: 1" = 400'


SMDA NUMBER
C06-CC027

SURVEYS

LAND VOL. 1, PG. 59	WHOLE SECTION
LAND VOL. 2, PG. 97	CEN. SOUTHEAST
LAND VOL. 3, PG. 77	CEN. PT. NORTHEAST
LAND VOL. 3, PG. 473	CEN. PT. SECTION
LAND VOL. 4, PG. 201	TROY
LAND VOL. 4, PG. 359	CEN. SOUTHEAST
LAND VOL. 5, PG. 58	EAST TROY
LAND VOL. 5, PG. 156	EAST TROY
LAND VOL. 6, PG. 41	N.W. PT. SOUTHEAST
LAND VOL. 7, PG. 6	WEST/SOUTH PT. SOUTHEAST
LAND VOL. 8, PG. 153	N.W. PT. SOUTHEAST
LAND VOL. 8, PG. 154	N.W. PT. SOUTHEAST
LAND VOL. 5, PG. 3	TROY
LAND VOL. 10, PG. 100	N.W. PT. SOUTHWEST
LAND VOL. 13, PG. 180	EAST TROY
LAND VOL. 14, PG. 109	EAST TROY
LAND VOL. 14, PG. 173	S.W. PT. SOUTHEAST
LAND VOL. 15, PG. 52	S.W. PT. SOUTHEAST
LAND VOL. 16, PG. 40	S.W. PT. SOUTHEAST

ANNEXATION REC. BK. 10, PG. 148
ANNEXATION REC. BK. 11, PG. 80

LAND. 45 PG. 40 MIAMI SHORES
LAND 46-191 OLD R.R. R/W

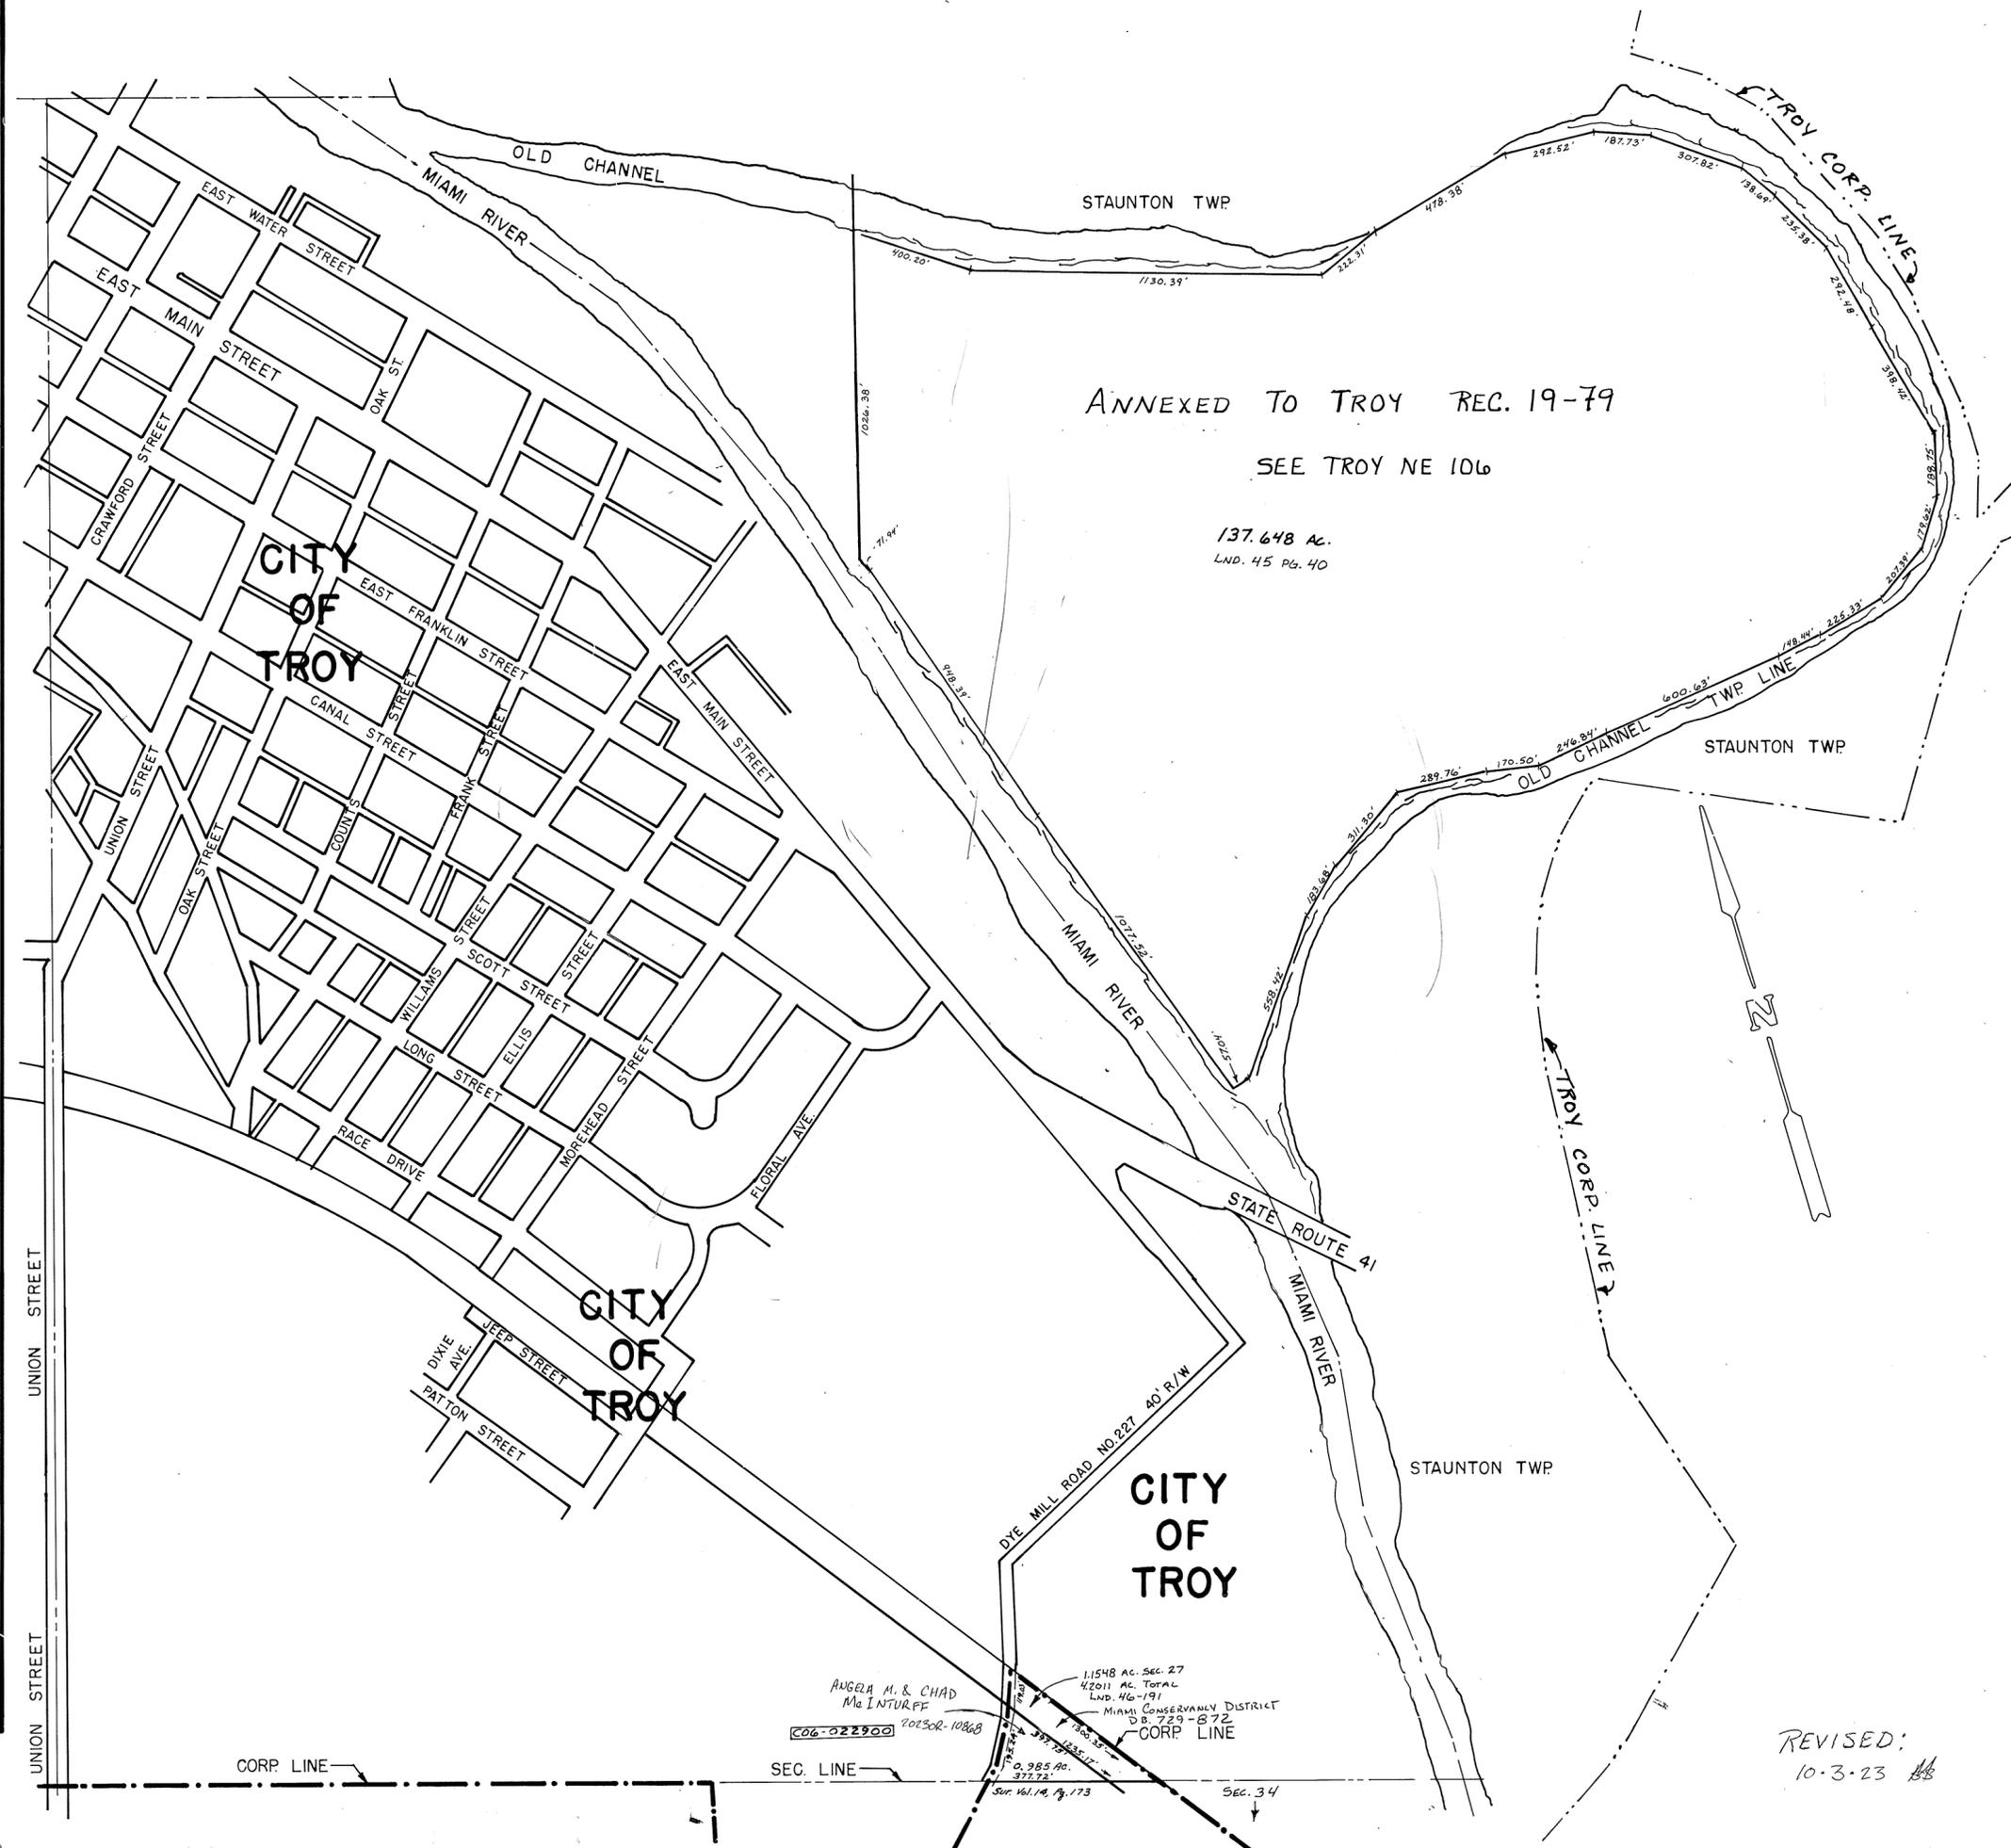

REVISED 6-18-2003
D VENTURA

REVISED:
10-3-23