


SECTION 20  
TOWN 8  
RANGE 5

VILLAGE OF COVINGTON  
MIAMI COUNTY, OHIO

SMDA NUMBER  
H19-NH076\_ \_ \_ \_ \_

PLAT 76

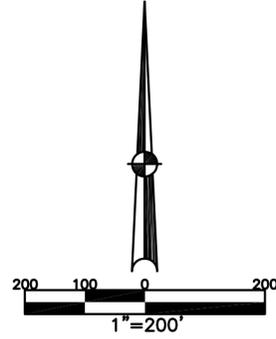


ABBREVIATION LEGEND	
OR 247-98	= OFFICIAL RECORD 247 PAGE 98
D.B. 613-172	= DEED BOOK 613, PAGE 172
REC. 15-72	= RECORDER'S PLAT BOOK 15, PAGE 72
LND. 33-15	= LAND SURVEY VOLUME 33, PAGE 15
LOT 19-12	= LOT SURVEY VOLUME 19, PAGE 12
R.R. 8-29	= ROAD RECORD VOLUME 8, PAGE 29
R/W	= RIGHT OF WAY
CL	= CENTERLINE
AC.	= ACRES
TWP.	= TOWNSHIP
TR.	= TRACT
O.L.	= OUTLOT

LINE LEGEND	
	Blow-up Boundary
	Property Line
	Lot Split Line
	Section Line
	Centerline
	Right-of-Way Line
	Corporation Line

SURVEY INDEX		
LND. 28-62	LOT 23-80	REC. 2-155
LND. 51-195	LOT 2-3	
LND. 53-168		



PREPARED BY: MIAMI COUNTY ENGINEER'S MAP DEPARTMENT  
PAUL P. HUELSKAMP, P.E., P.S., COUNTY ENGINEER  
DATE: AUGUST 24, 2000

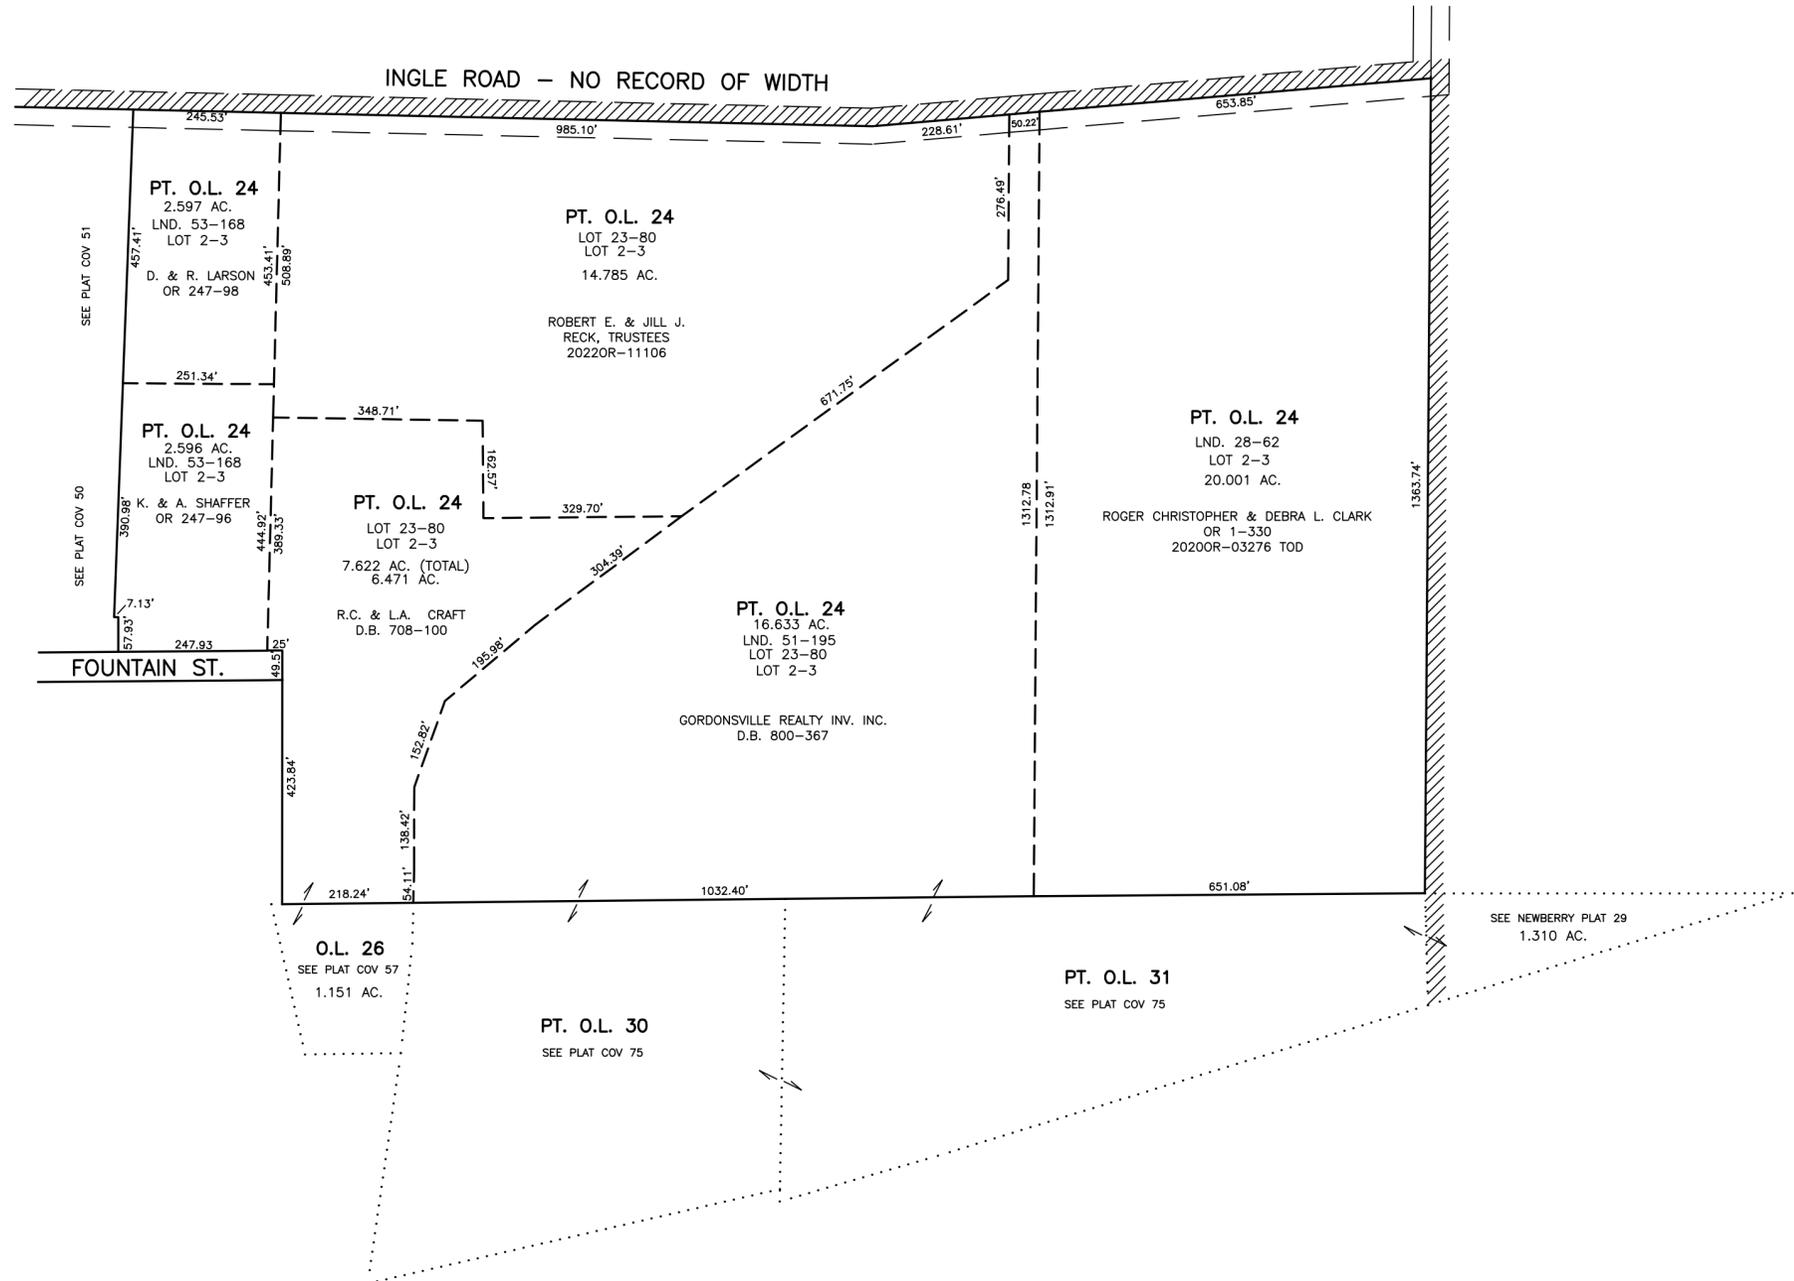REVISED: July 25, 2022 APALMER