


BETHEL TWP.
MIAMI COUNTY, OHIO


SECTION 28 TOWN 2 RANGE 9
PT. NE & SE 1/4

PARCEL NUMBER
A01-_____

PLAT 32-A

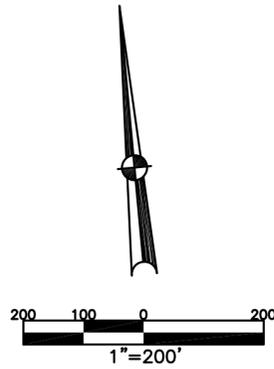

ABBREVIATION LEGEND	
2014OR-07759	= RECORDER'S DOCUMENT NUMBER
OR 257-619	= OFFICIAL RECORD 257 PAGE 619
D.B. 613-172	= DEED BOOK 613, PAGE 172
REC. 15-72	= RECORDER'S PLAT BOOK 15, PAGE 72
LND. 33-15	= LAND SURVEY VOLUME 33, PAGE 15
LOT 19-12	= LOT SURVEY VOLUME 19, PAGE 12
R.R. 8-29	= ROAD RECORD VOLUME 8, PAGE 29
R/W	= RIGHT OF WAY
C	= CENTERLINE
AC.	= ACRES
TWP.	= TOWNSHIP
TR.	= TRACT
Ⓢ	= LOT CREATED BY RECORDER'S PLAT
LINE LEGEND	
	Blow-up Boundary
	Property Line
	Lot Split Line
	Section Line
	Centerline
	Right-of-Way Line
	Corporation Line
SURVEY INDEX	
LND. 5-89 LND. 8-89 LND. 9-90 LND. 13-56 LND. 16-114 LND. 23-133 LND. 29-173 LND. 31-40 LND. 46-125 LND. 50-152 LND. 50-158	R.S. 72

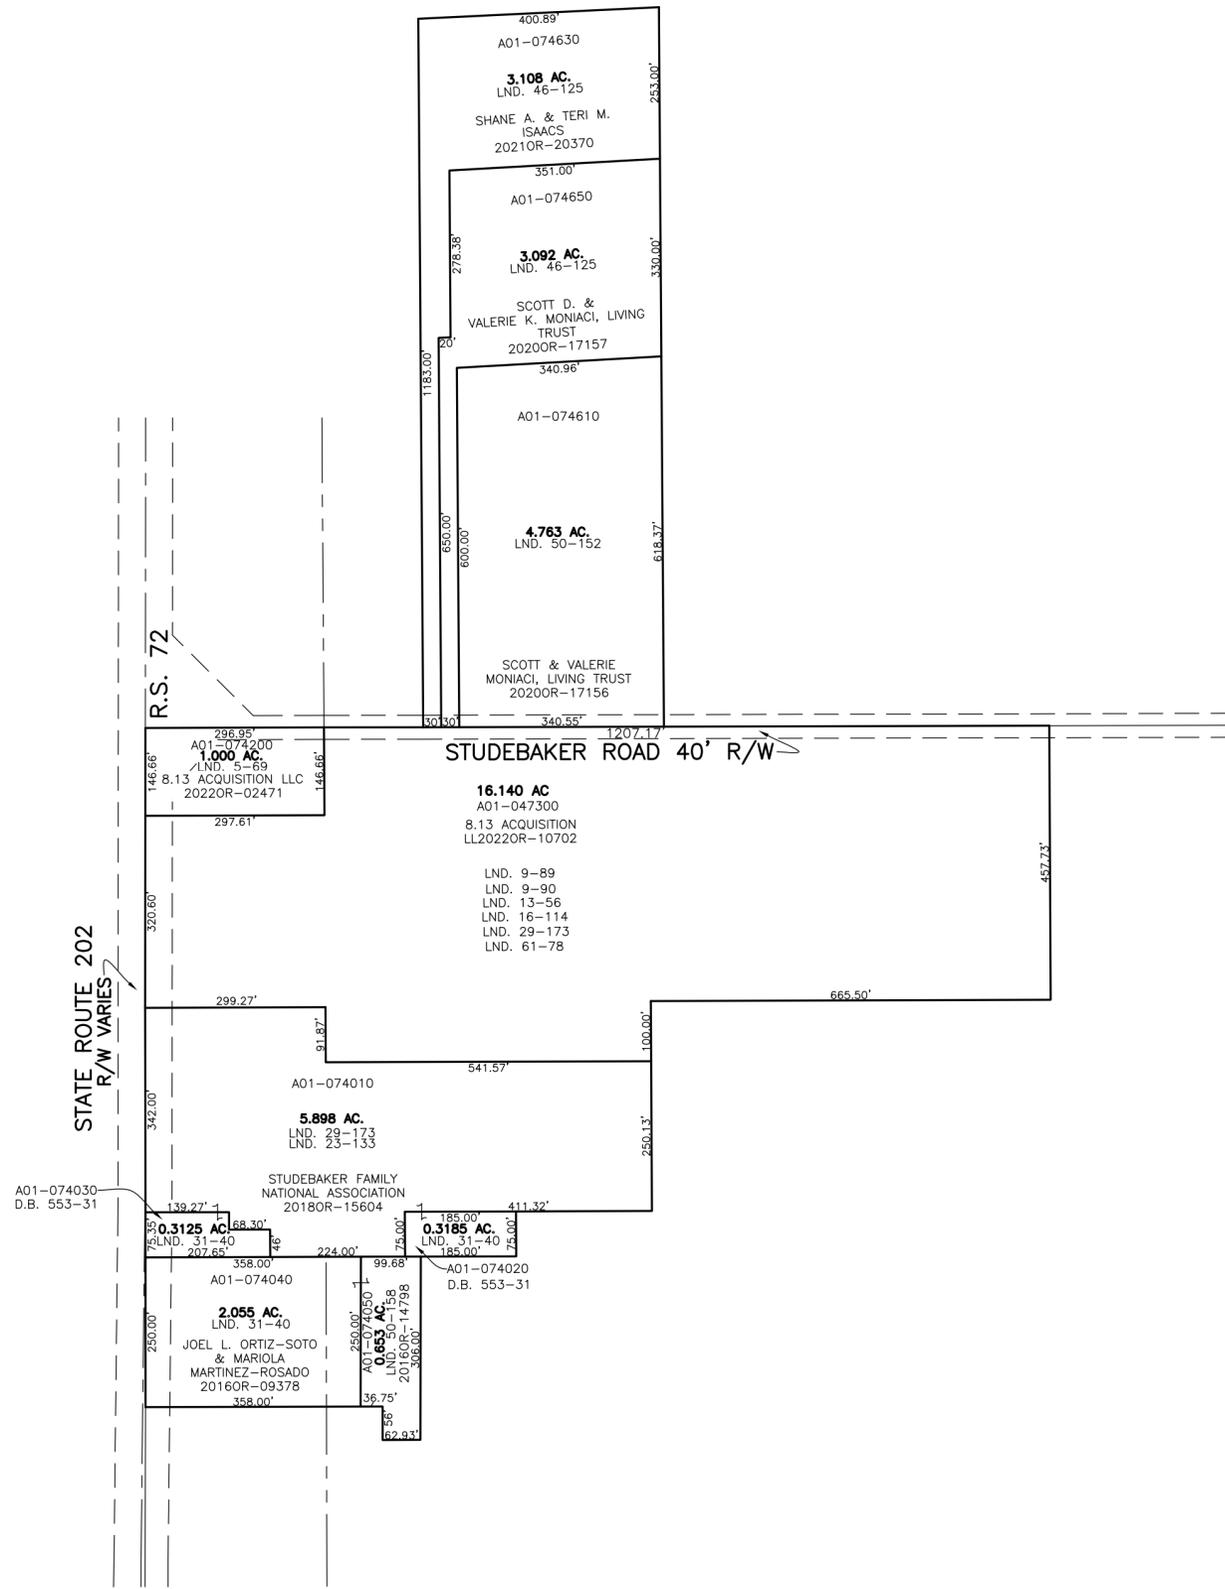

PREPARED BY: MIAMI COUNTY ENGINEER'S MAP DEPARTMENT
PAUL F. HUELSKAMP, P.E., P.S., COUNTY ENGINEER
DATE: APRIL 19, 2016 MB
REVISED: July 18, 2022 JZWEZ