

SECTION 8 & 9  
TOWN 4  
RANGE 6

CITY OF TIPP CITY  
MIAMI COUNTY, OHIO

PARCEL NUMBER  
G46-\_\_\_\_\_

PLAT NW 76

SEE MONROE TWP  
PLAT 2

SEE MONROE TWP  
PLAT 3

ABBREVIATION LEGEND


2014OR-00759	=	RECORDER'S DOCUMENT NUMBER
OR 406-509	=	OFFICIAL RECORD 406 PAGE 509
D.B. 613-172	=	DEED BOOK 613, PAGE 172
REC. 15-72	=	RECORDER'S PLAT BOOK 15, PAGE 72
LND. 33-15	=	LAND SURVEY VOLUME 33, PAGE 15
LOT 19-12	=	LOT SURVEY VOLUME 19, PAGE 12
R.R. 8-29	=	ROAD RECORD VOLUME 8, PAGE 29
R/W	=	RIGHT OF WAY
CL	=	CENTERLINE
AC.	=	ACRES
TWP.	=	TOWNSHIP
TR.	=	TRACT
IL	=	INLOT
OL	=	OUTLOT

LINE LEGEND

	Blow-up Boundary
	Plat Line
	Property Line
	Lot Split Line
	Section Line
	Centerline
	Right-of-Way Line
	Easement
	Pending Survey/Plat
	Pending Replat
	School District
	Former OL Line
	Township Line
	Corporation Line

SURVEY INDEX


LND	REC 19-120
	REC 30-62
	REC 30-82

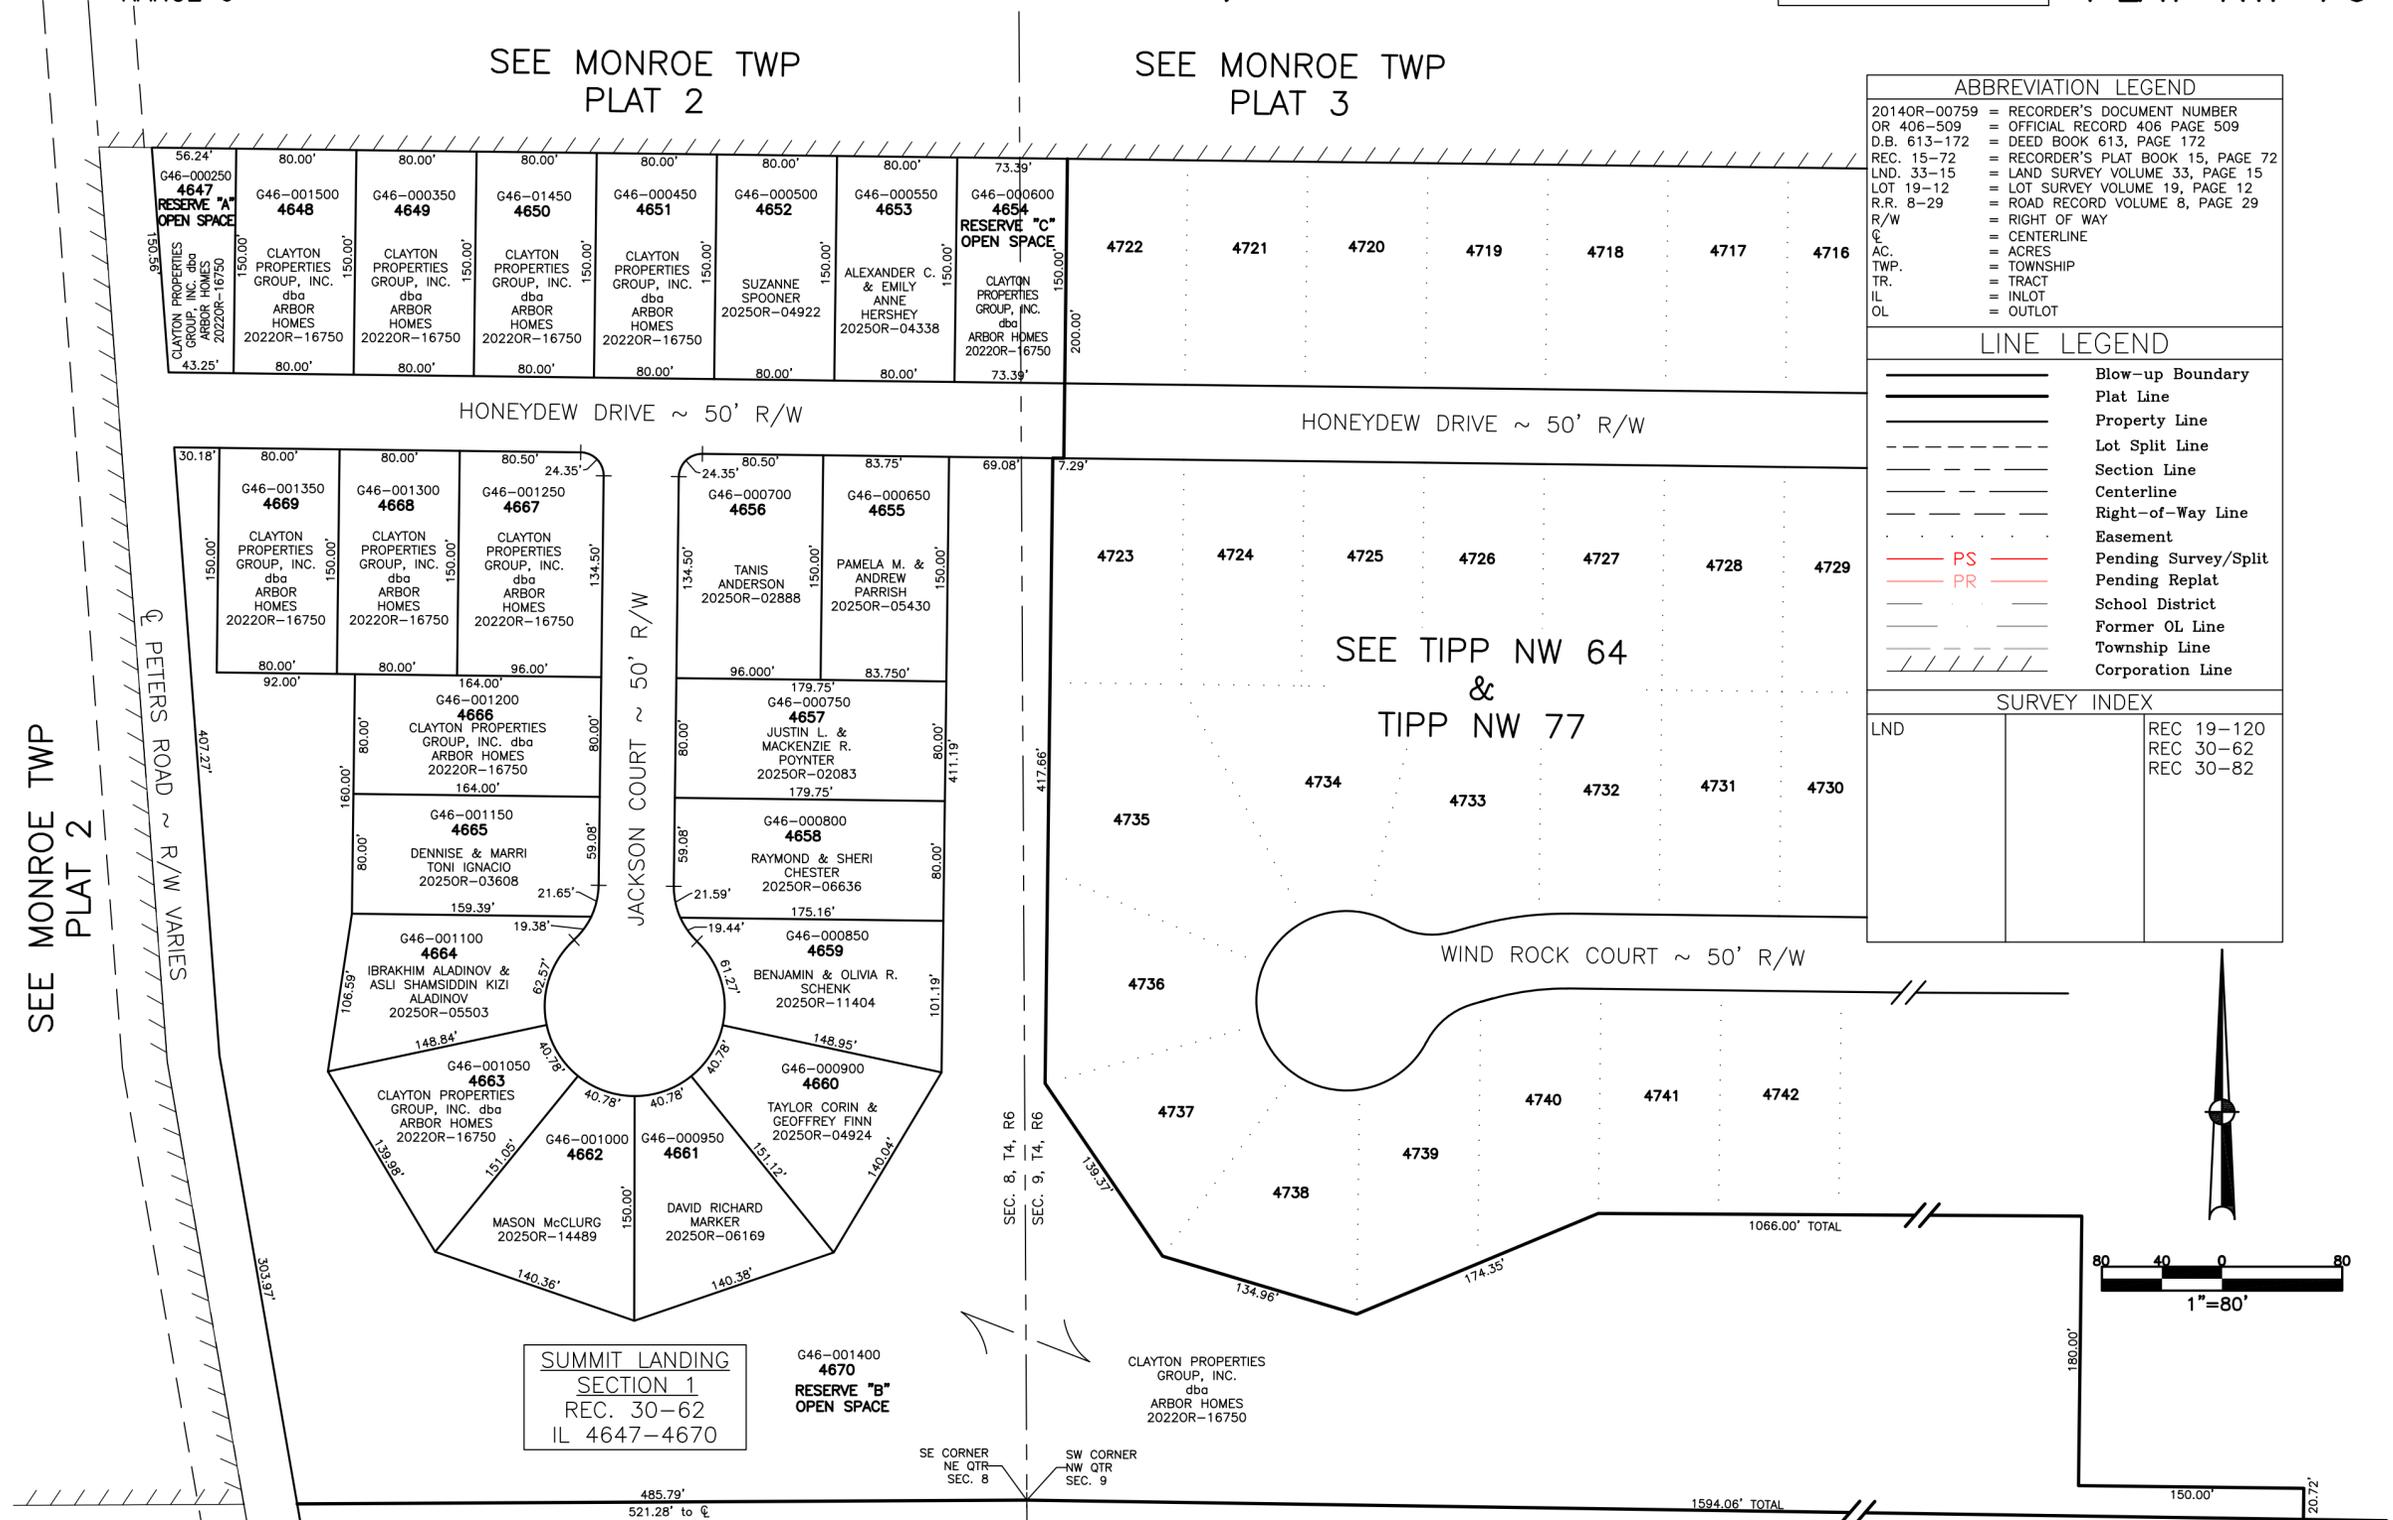

SEE MONROE TWP  
PLAT 2

SEE TIPP NW 64  
&  
TIPP NW 77

SUMMIT LANDING  
SECTION 1  
REC. 30-62  
IL 4647-4670

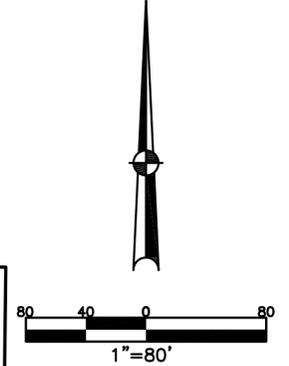

PREPARED BY: MIAMI COUNTY ENGINEER'S MAP DEPARTMENT  
PAUL P. HUELSKAMP, P.E., P.S., COUNTY ENGINEER  
DATE: FEB. 16, 2024 MSA/MS  
REVISED: 12/16/2025 JBOGART

SEE TIPP NW 59

SEE TIPP NW 57